




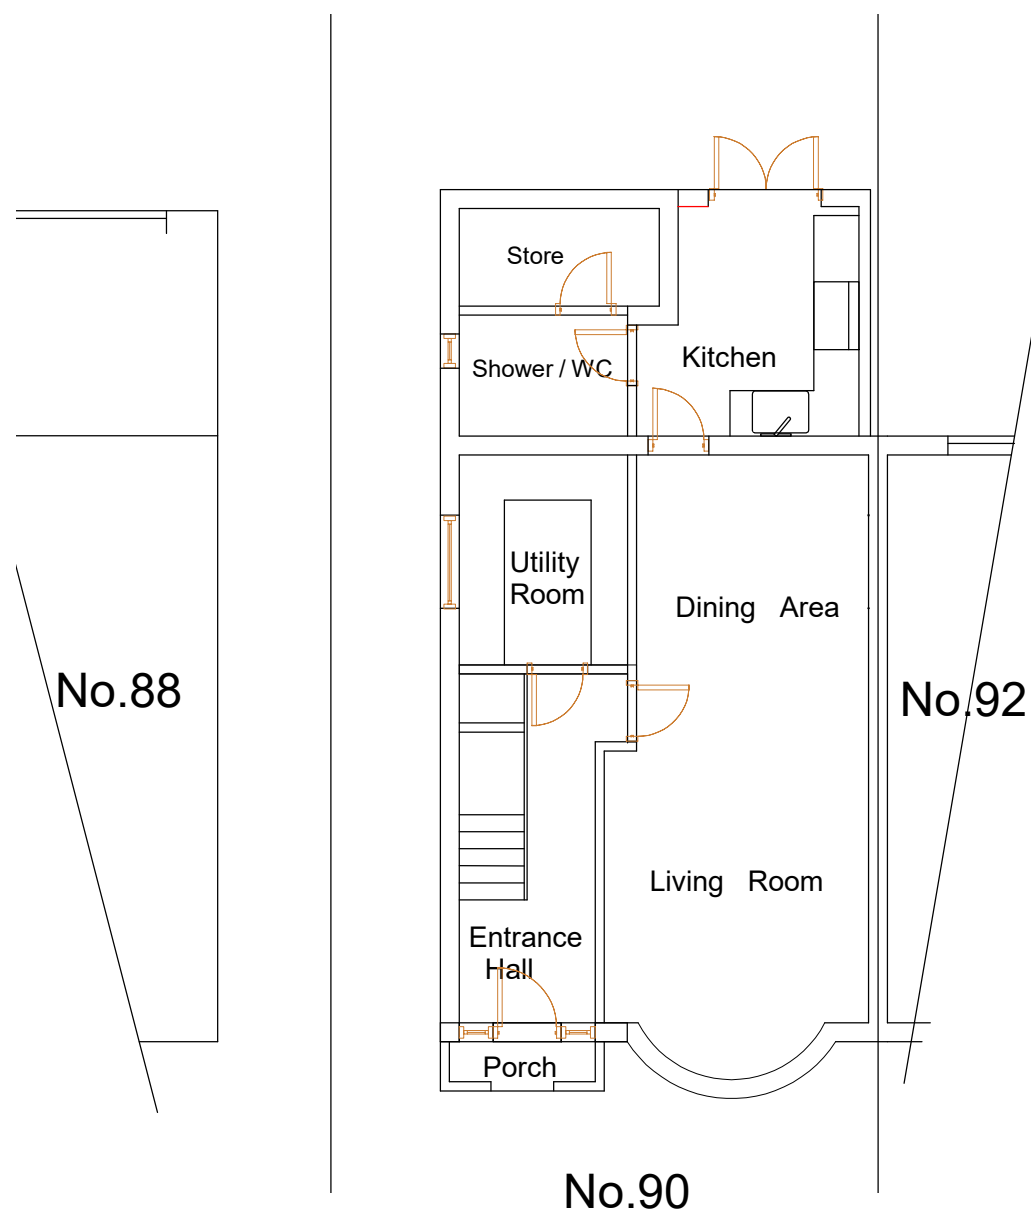

Pre Existing Plan 1:100

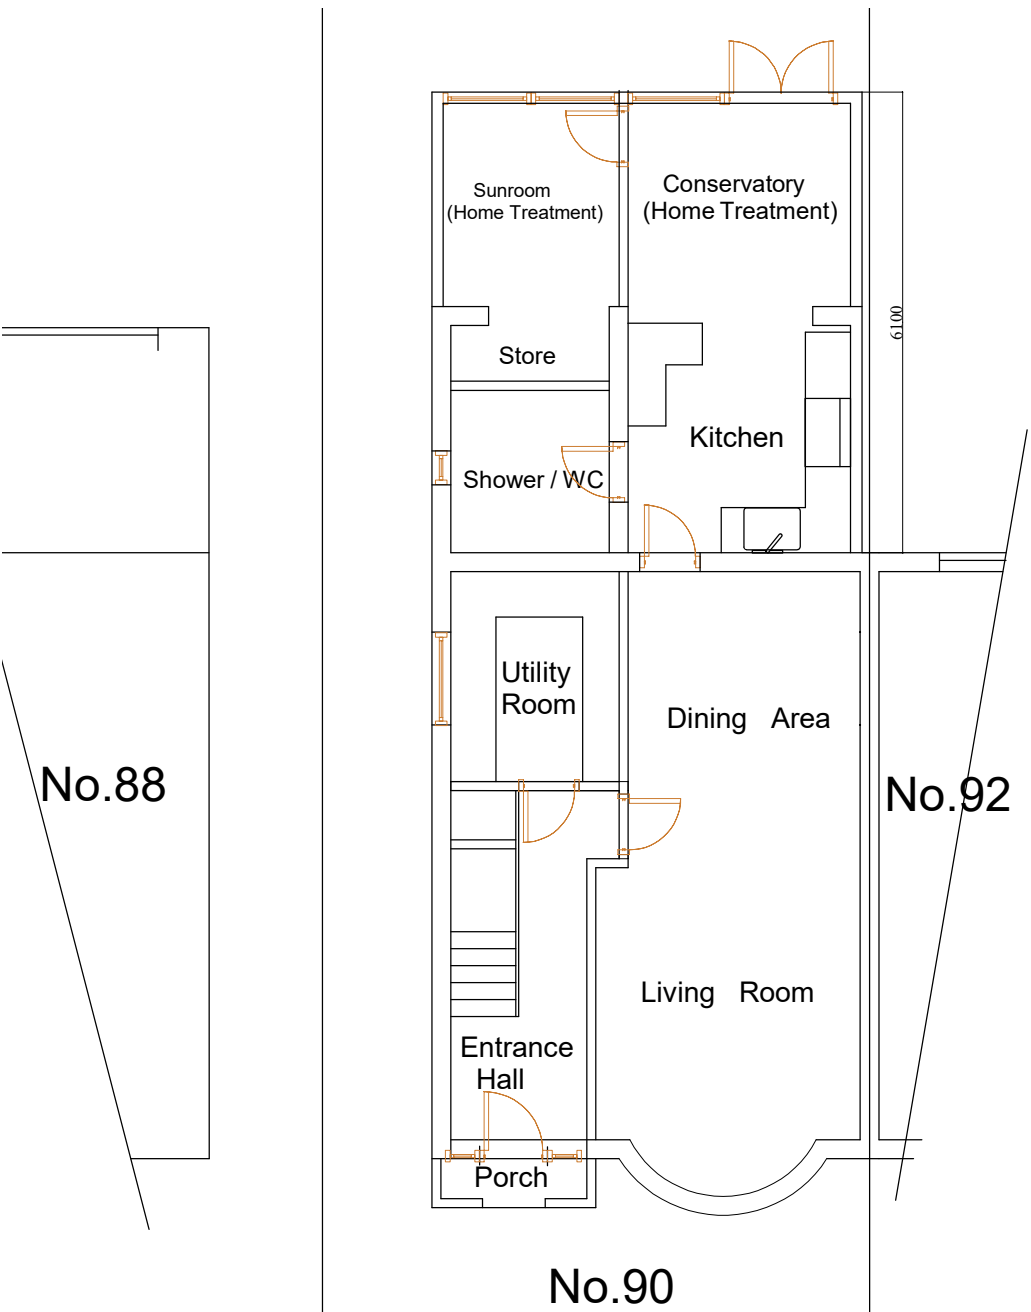

Existing Plan 1:100

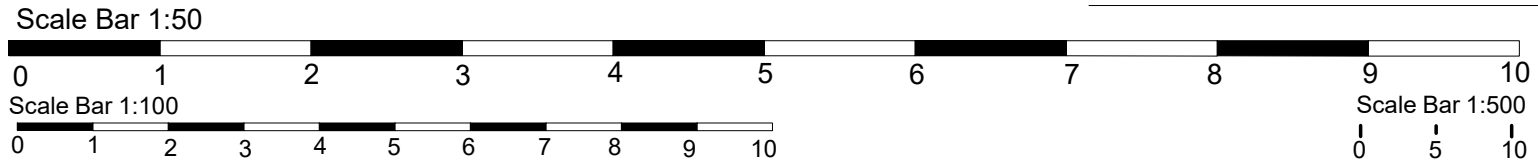

<i>Name</i>		<i>SITE ADDRESS</i>	
Ms. Shakila Maan		90 Wimbourne Avenue Hayes. UB4 0HH	
<i>TITLE</i>			
<i>Retention of existing Conservatory extension</i>			
<i>SCALE</i>	<i>DATE</i>	<i>DWG NO</i>	<i>Rev</i>
1:100	June 2023		
		NM90WA01	