


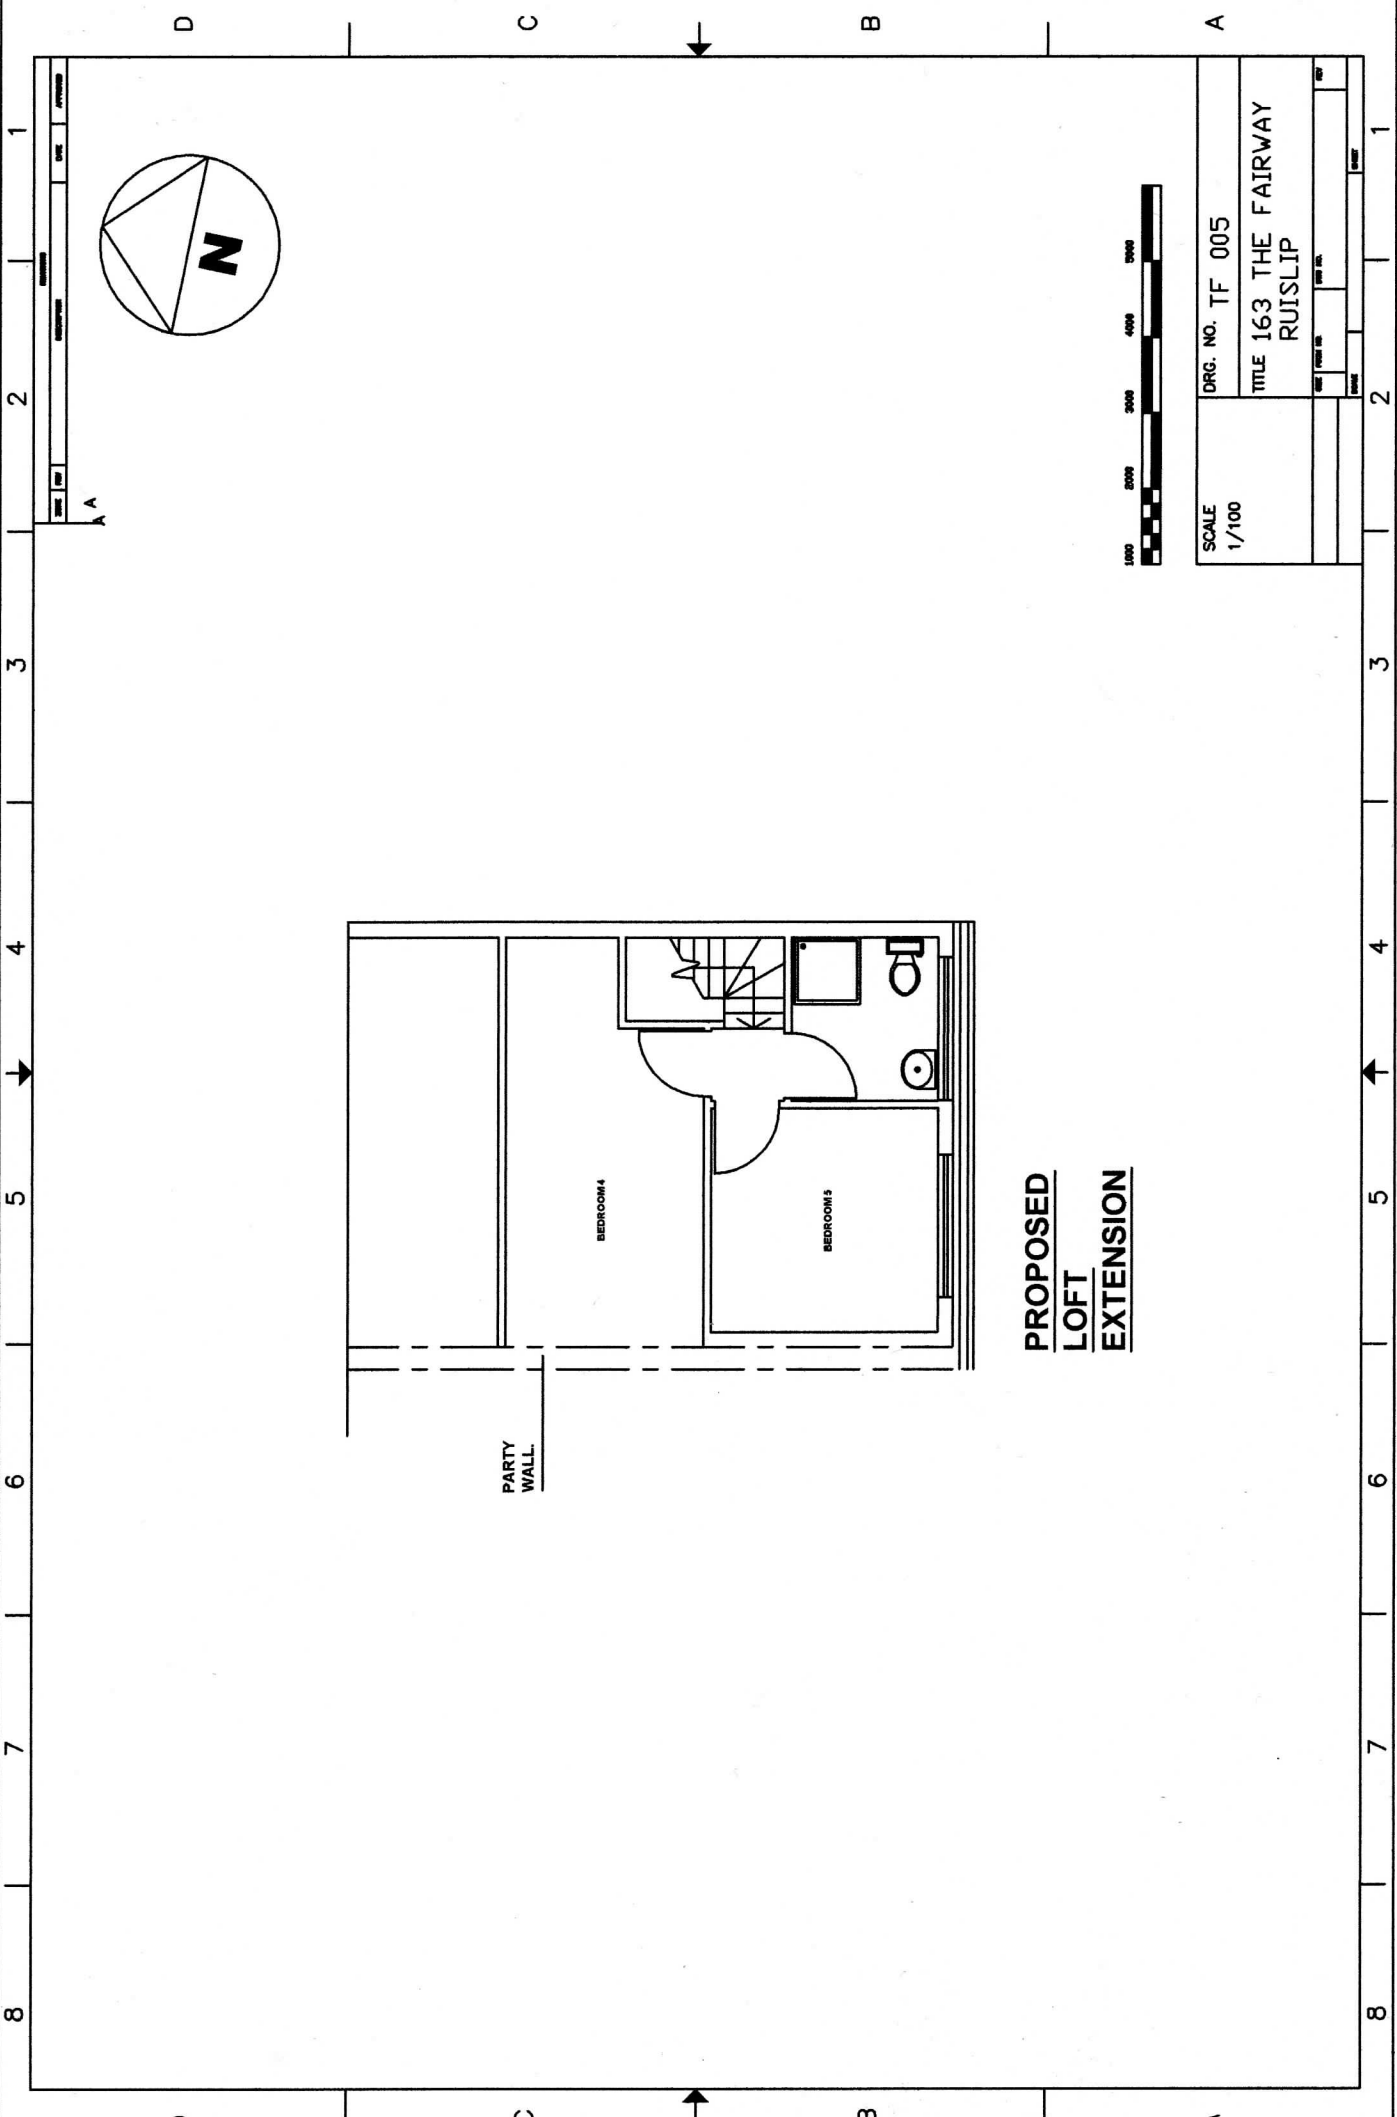

PROPOSED
LOFT
EXTENSION

SCALE 1/100		DRG. NO. TF 005	
		TITLE 163 THE FAIRWAY RUISLIP	
DATE	BY	CHKD	APP'D