



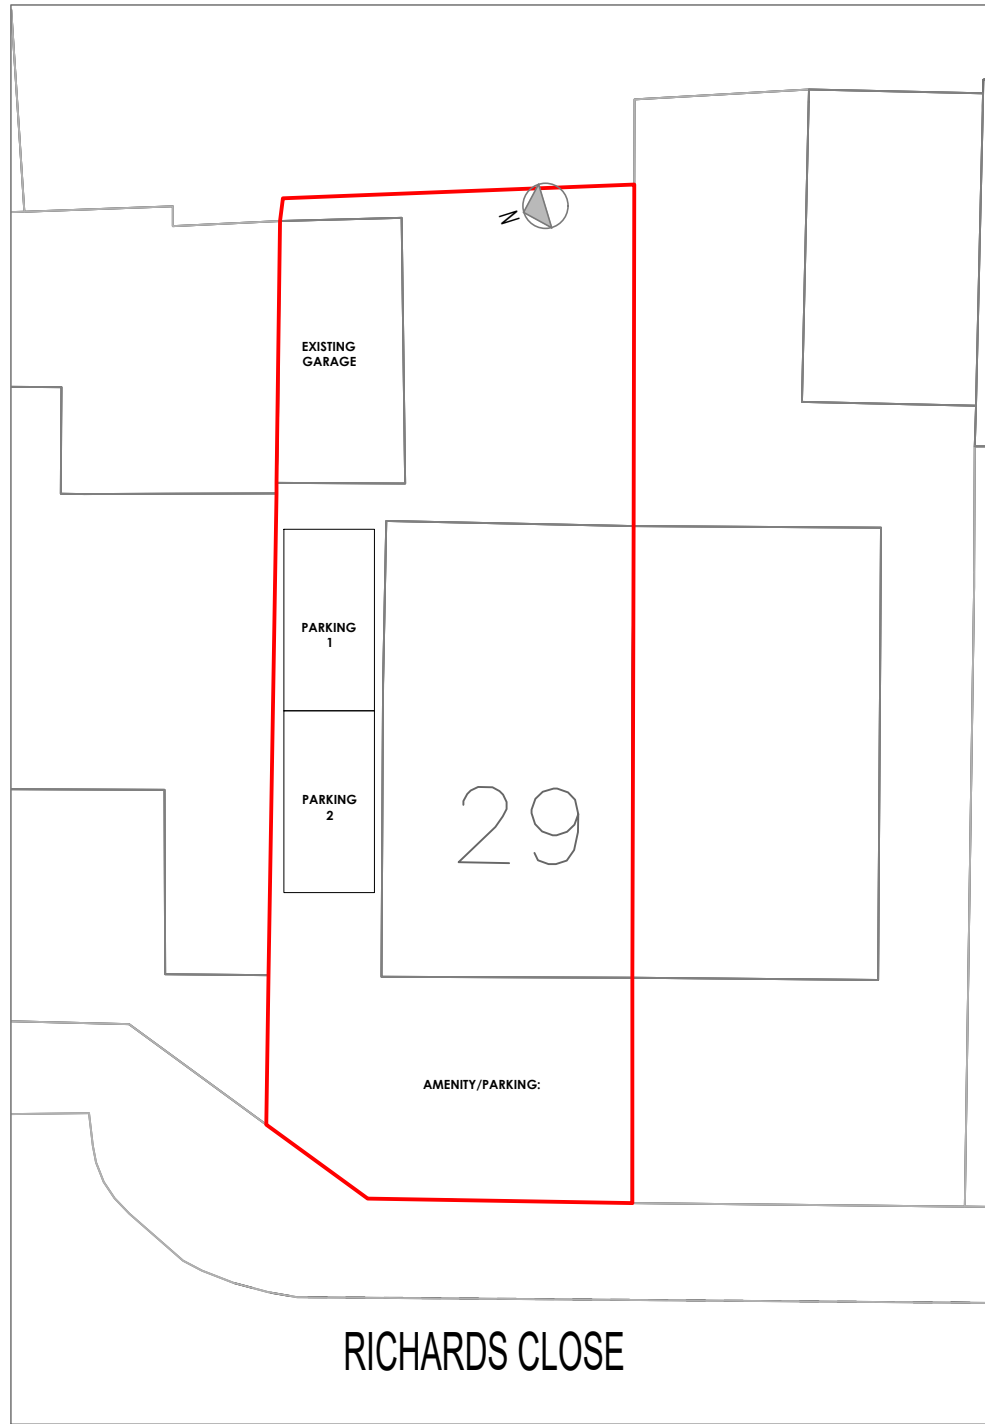

EXISTING BLOCK PLAN
SCALE 1/200


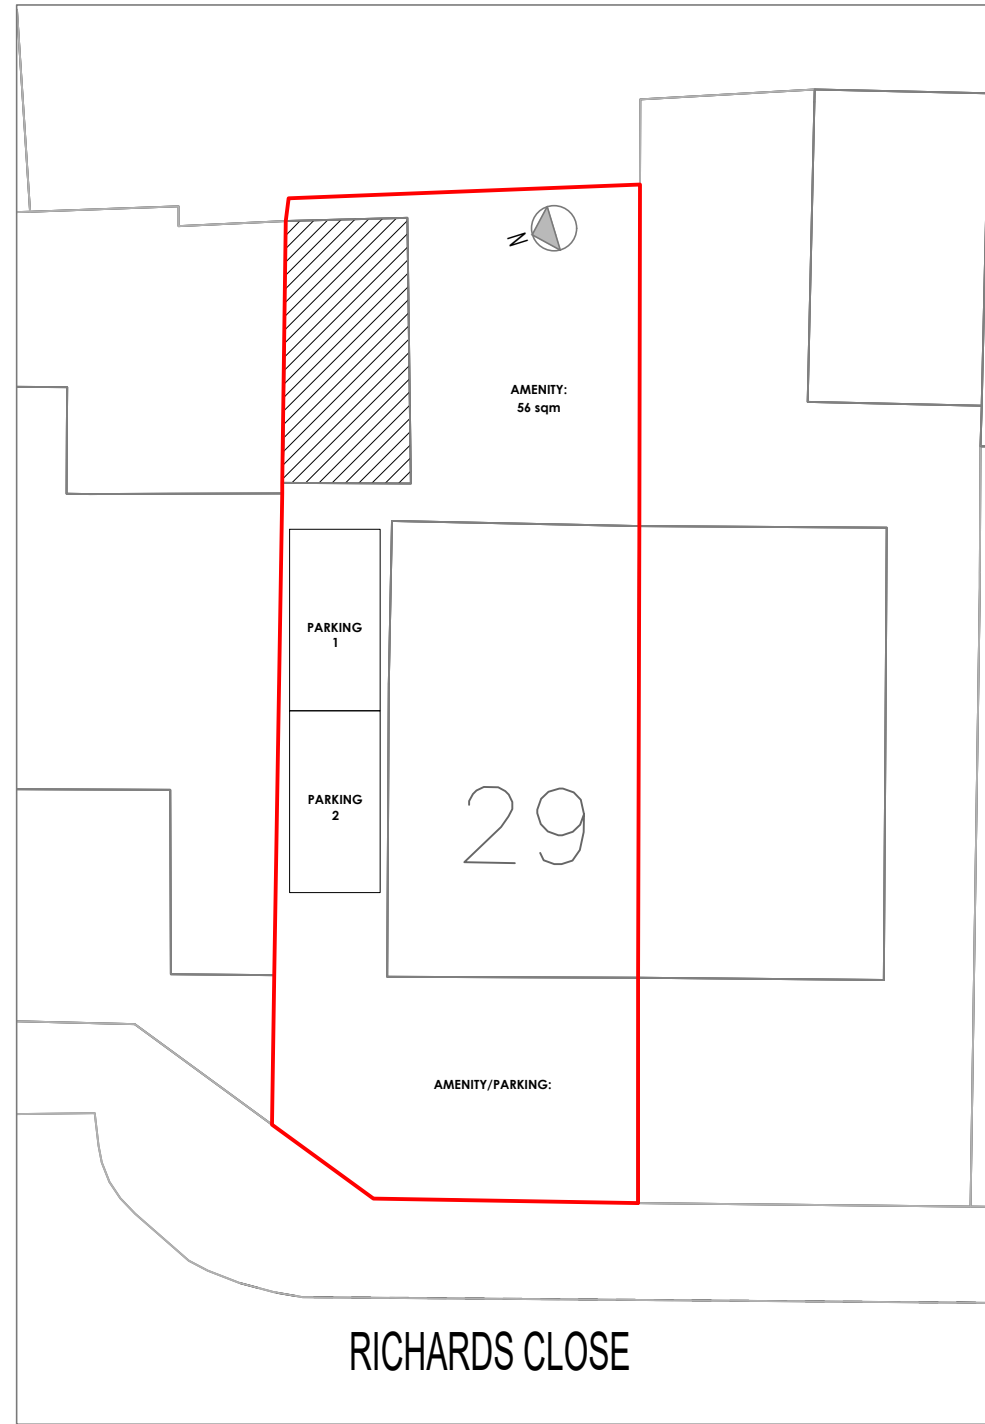


PROPOSED BLOCK PLAN
SCALE 1/200



LOCATION PLAN
SCALE 1/1250

© Crown Copyright and database rights 2021 OS 100047474

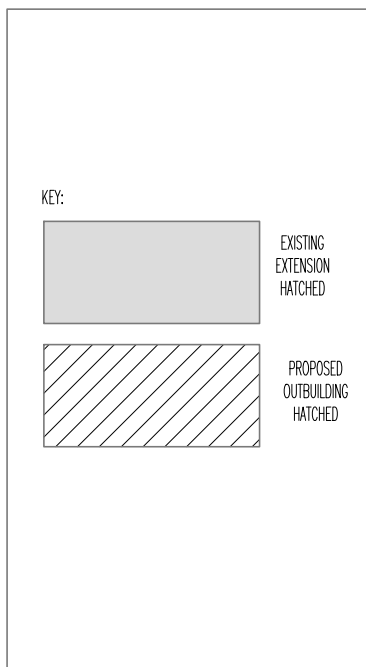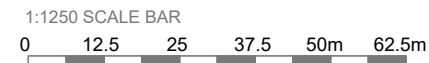

DRAWING:
LOCATION AND BLOCK PLAN

PROJECT ADDRESS:
**29 RICHARDS CLOSE
HARLINGTON HAYES
UB3 5EA**

CLIENT NAME:
MRS. RAKSHA GREWAL

PROJECT:
**PROPOSED GARAGE CONVERSION TO A GYM & FITNESS ROOM
ANCILLARY & ENJOINTMENT OF MAIN HOUSE**

DATE:
04.04.2023

PURPOSE OF ISSUE:
PLANNING

SCALE:
1:200, 1:1250@A3

DRAWING NUMBER:
2312/PL/03

REVISION:

NOTES:
THIS DRAWING IS THE SUBJECT OF COPYRIGHT AND DESIGN RIGHTS AND SHALL NOT BE REPRODUCED, LOANED, COPIED OR SUBMITTED TO ANY OTHER PARTY.

Registered LABC Partner with
SLOUGH BOROUGH COUNCIL



Architecture | Planning

9 MACKENZIE STREET
SLOUGH
BERKSHIRE
SL1 1XQ
TEL: 01753 709770
MOB: 0774 8716893
www.sa.associates

