


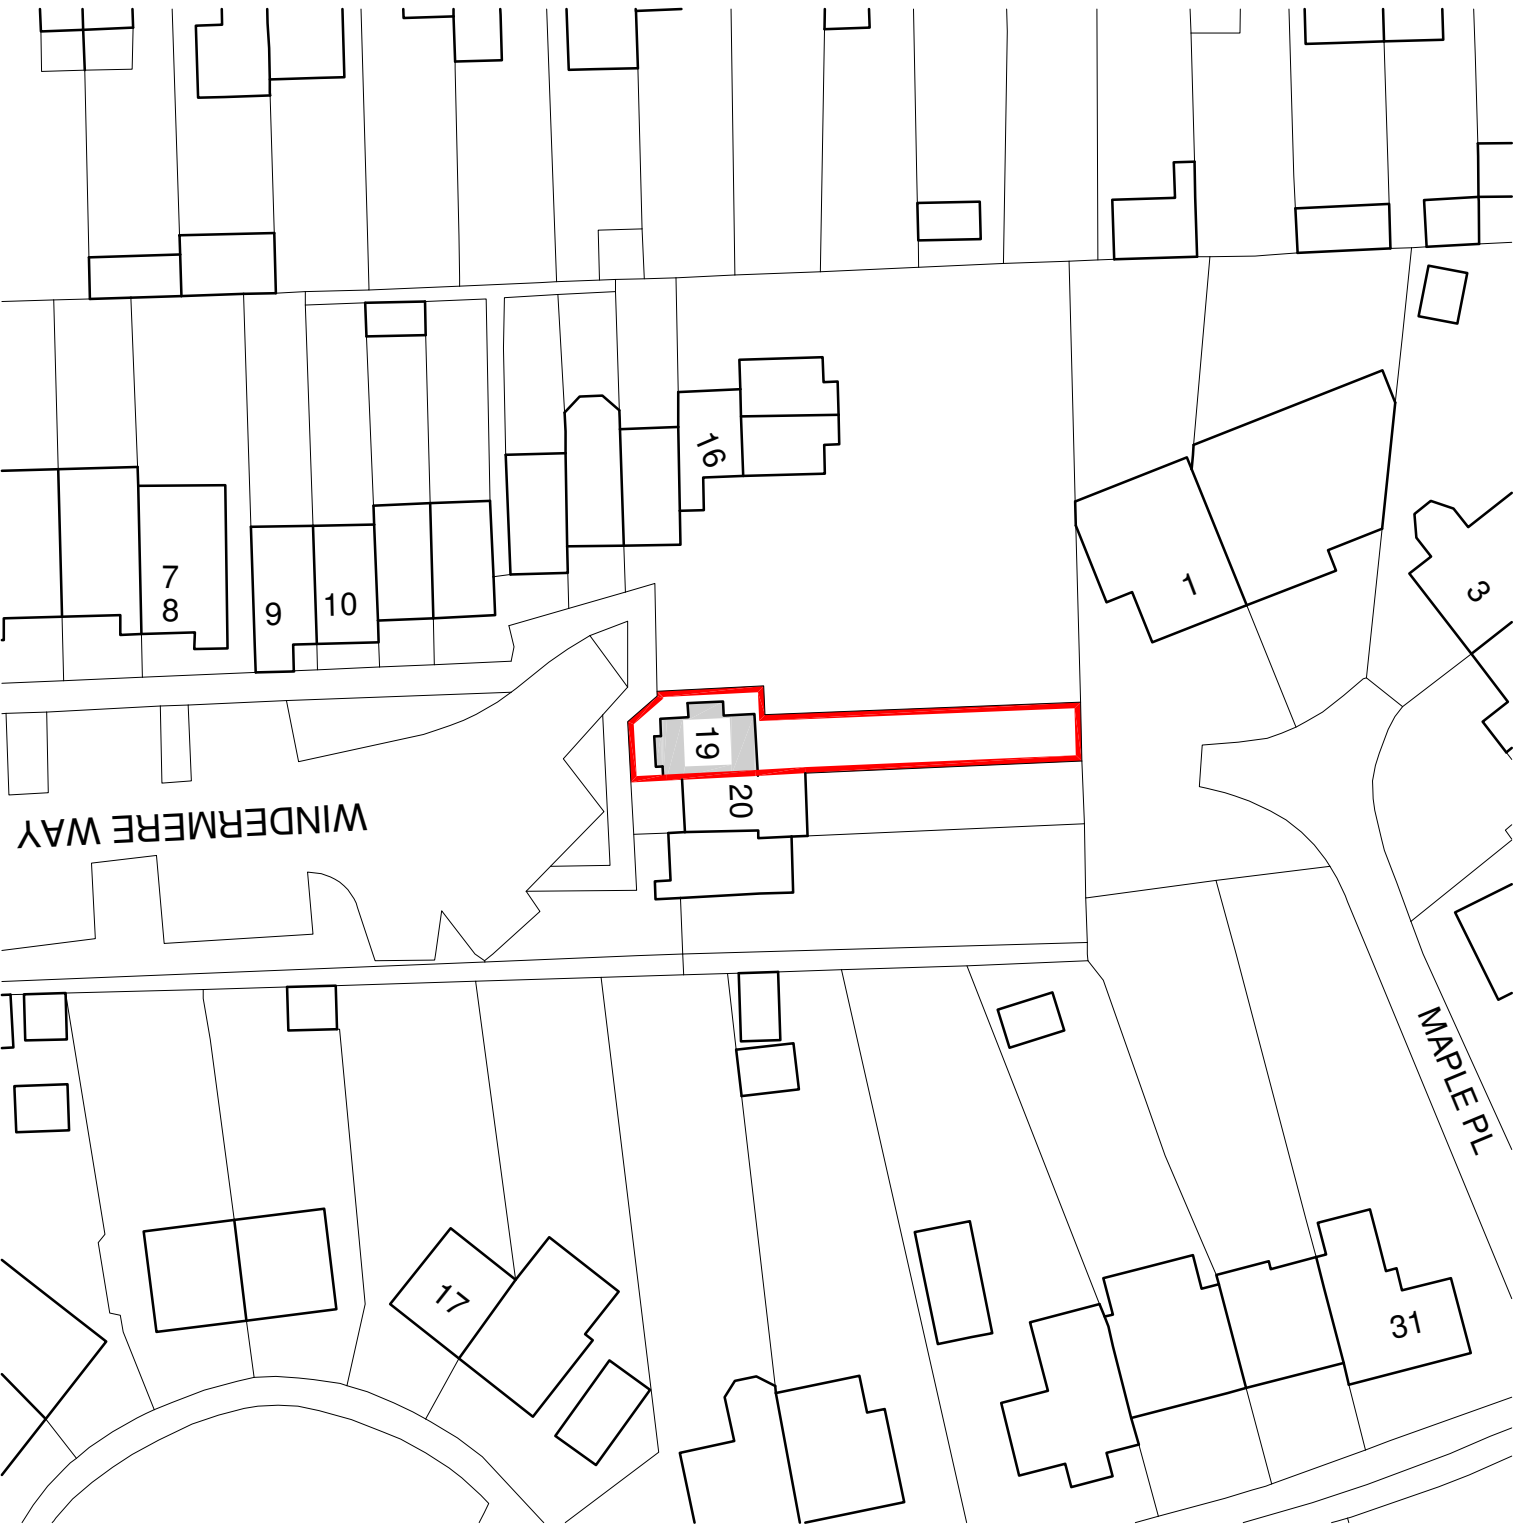
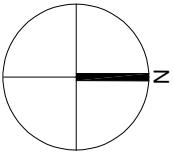


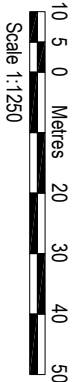

LOCATION PLAN 1:1250

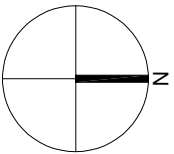

BLOCK PLAN 1:500

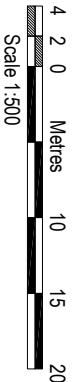

AMENDMENTS	DATE	REV.
Drawings are to be made on a computer using a laser printer and a minimum of 1200 dpi resolution. All drawings are to be made on a computer using a laser printer and a minimum of 1200 dpi resolution. All drawings are to be made on a computer using a laser printer and a minimum of 1200 dpi resolution.		



bernard murray design
chartered architect

WWW.BMURRAYDESIGN.CO.UK
13 MERRYFIELDS, UXBRIDGE, MIDDLESEX UB8 2PT
TEL: 01898 477114 EMAIL: BMURRAYDESIGN@YAHOO.CO.UK

PROJECT
19 WINDERMERE WAY
WEST DRAYTON
UB7 8LX

CLIENT
GABRIELLA KULESZA

DRAWING
LOCATION AND BLOCK PLANS

SCALE	1:1250 & 1:500 @ A3	DRAWING NUMBER	REV.
DATE	SEP 2025	1245-1	
DRAWN	BM		