



PROPOSED FIRST FLOOR PLAN

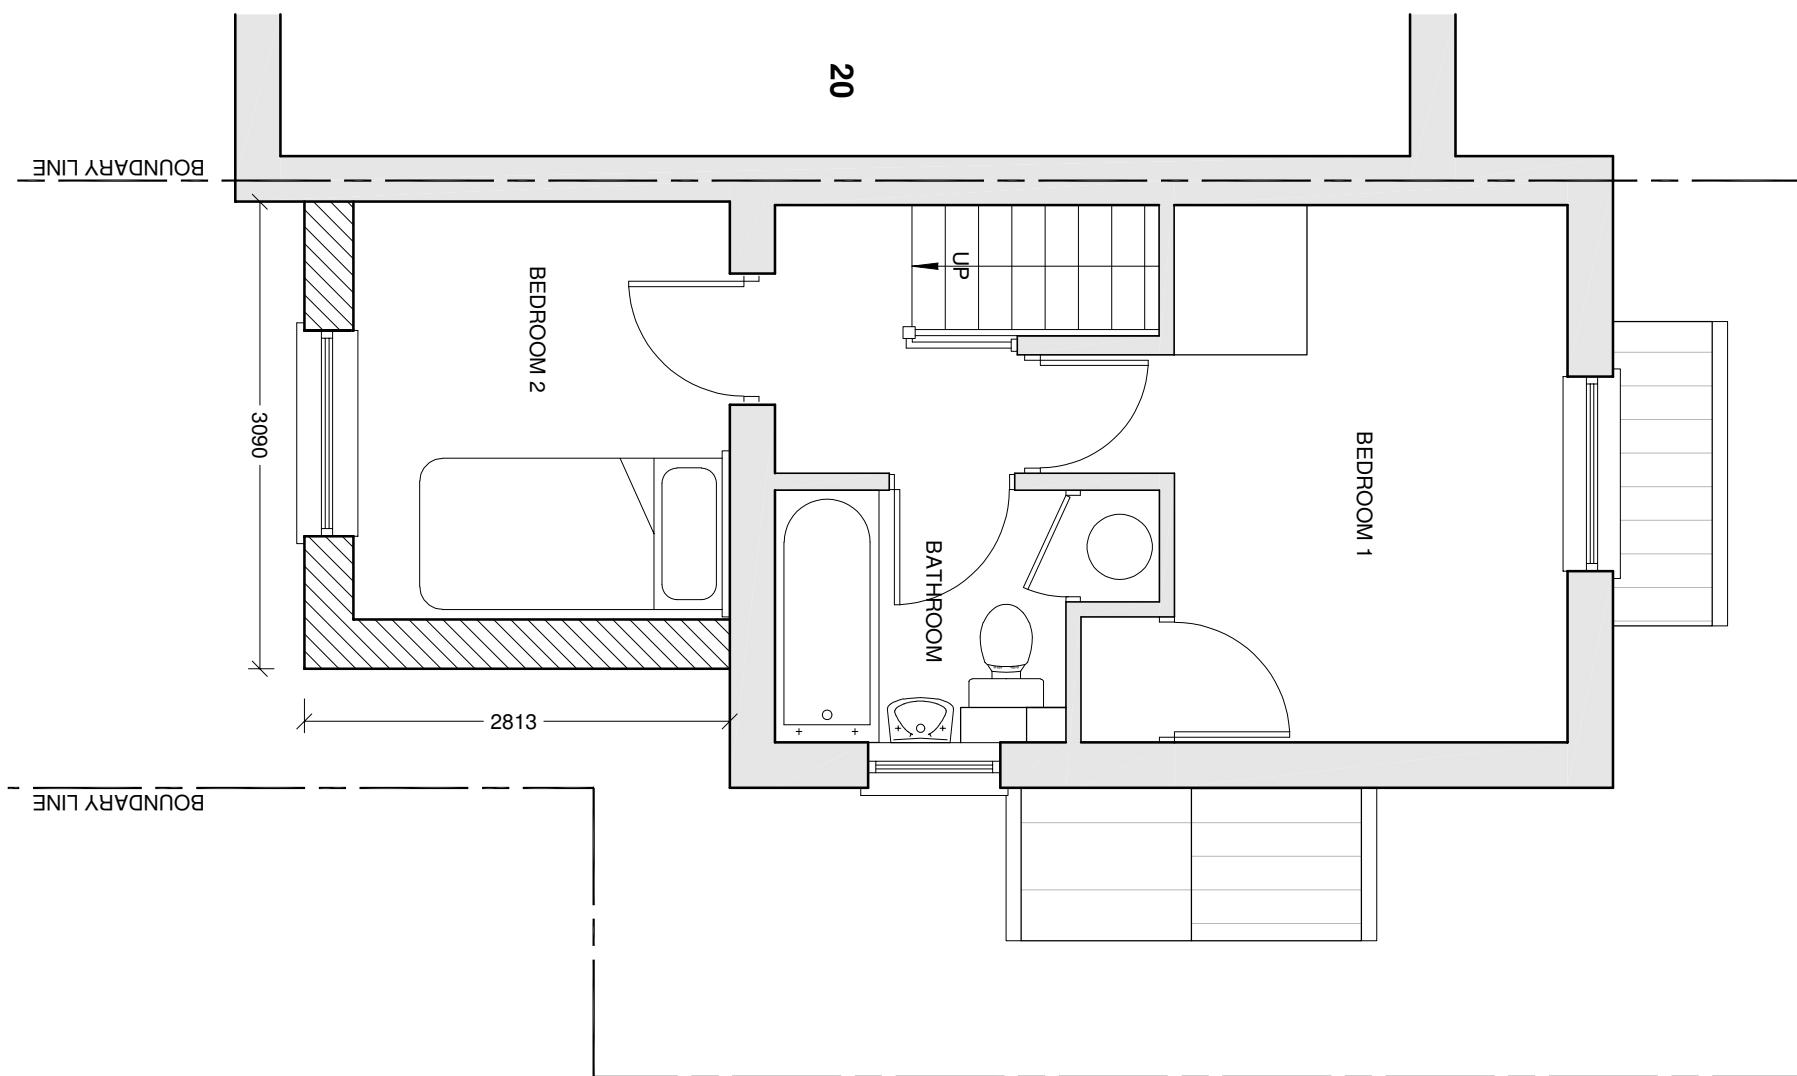

PROPOSED GROUND FLOOR PLAN

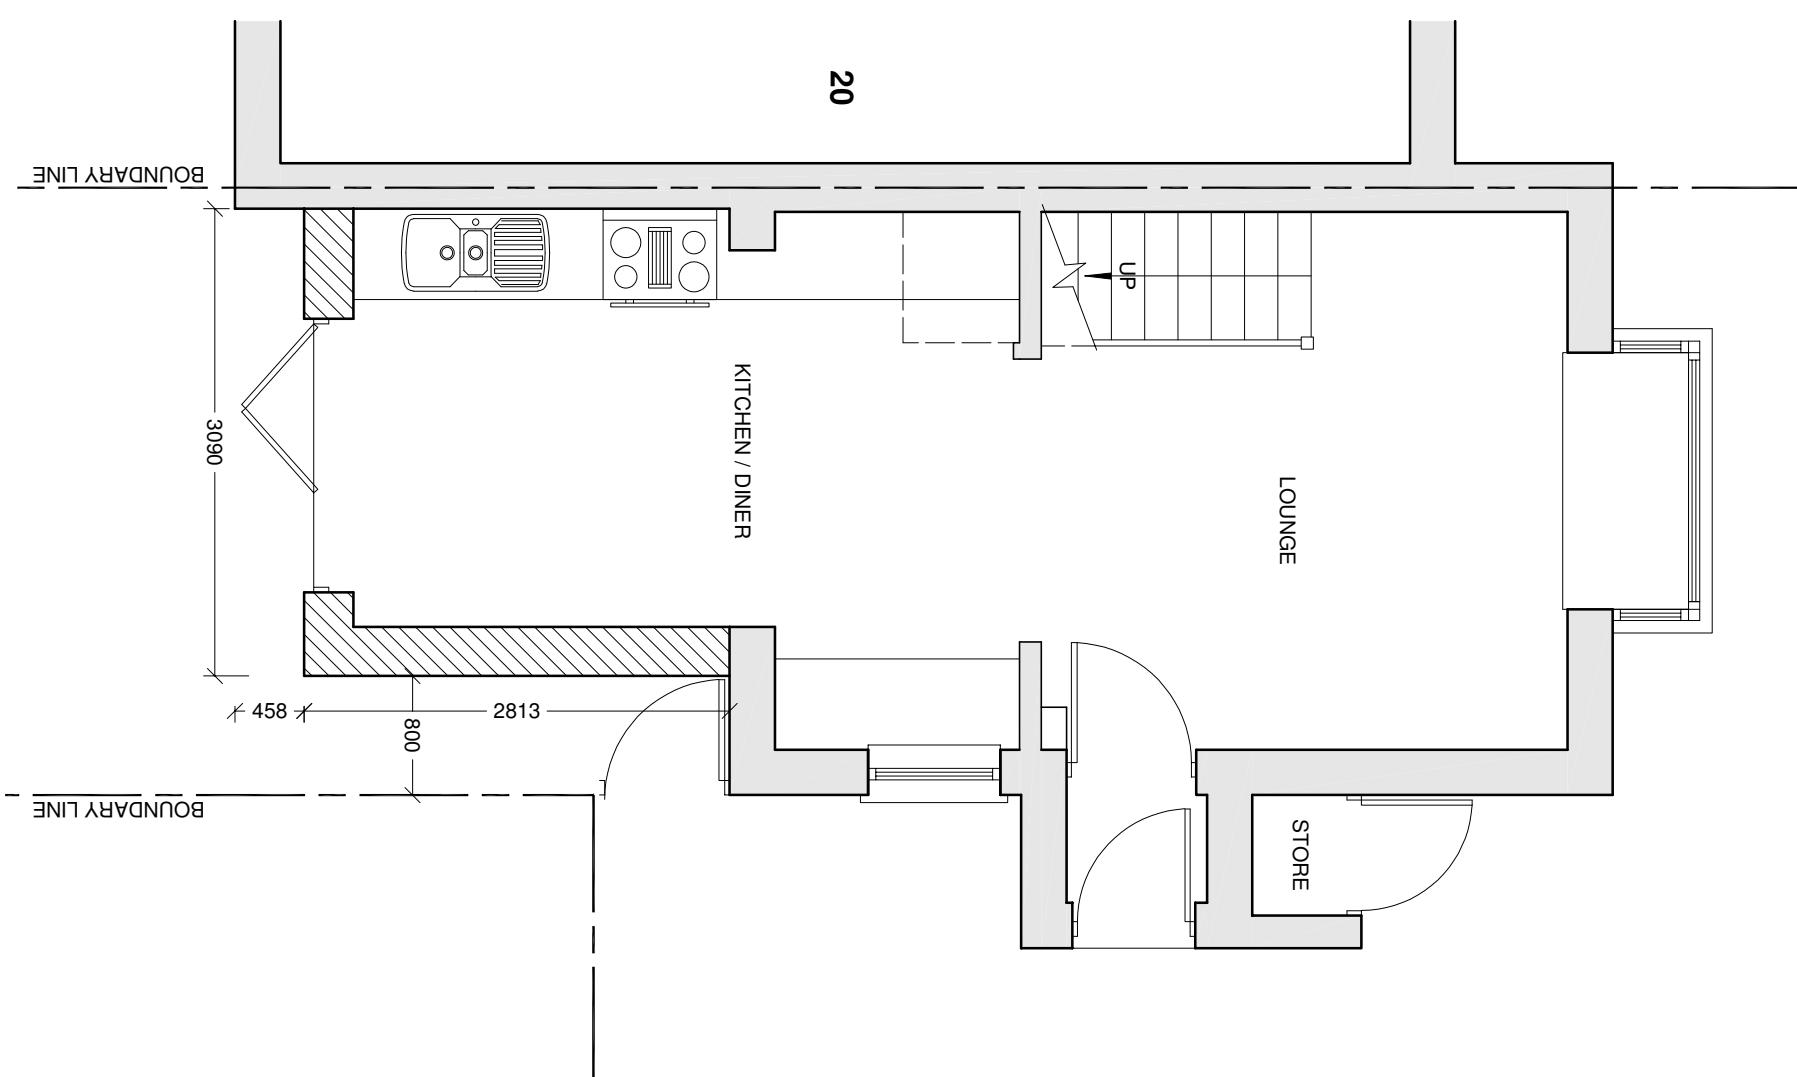

bernard murray design
chartered architect

WWW.BMURRAYDESIGN.CO.UK

13 MERRYFIELDS, UXBRIDGE, MIDDLESEX UB8 2BT

TEL: 01895 477114 EMAIL: BMURRAYDESIGN@AOL.COM

PROJECT
19 WINDERMERE WAY
WEST DRAYTON
UB7 8LX

CLIENT
GABRIELLA KULESZA

