


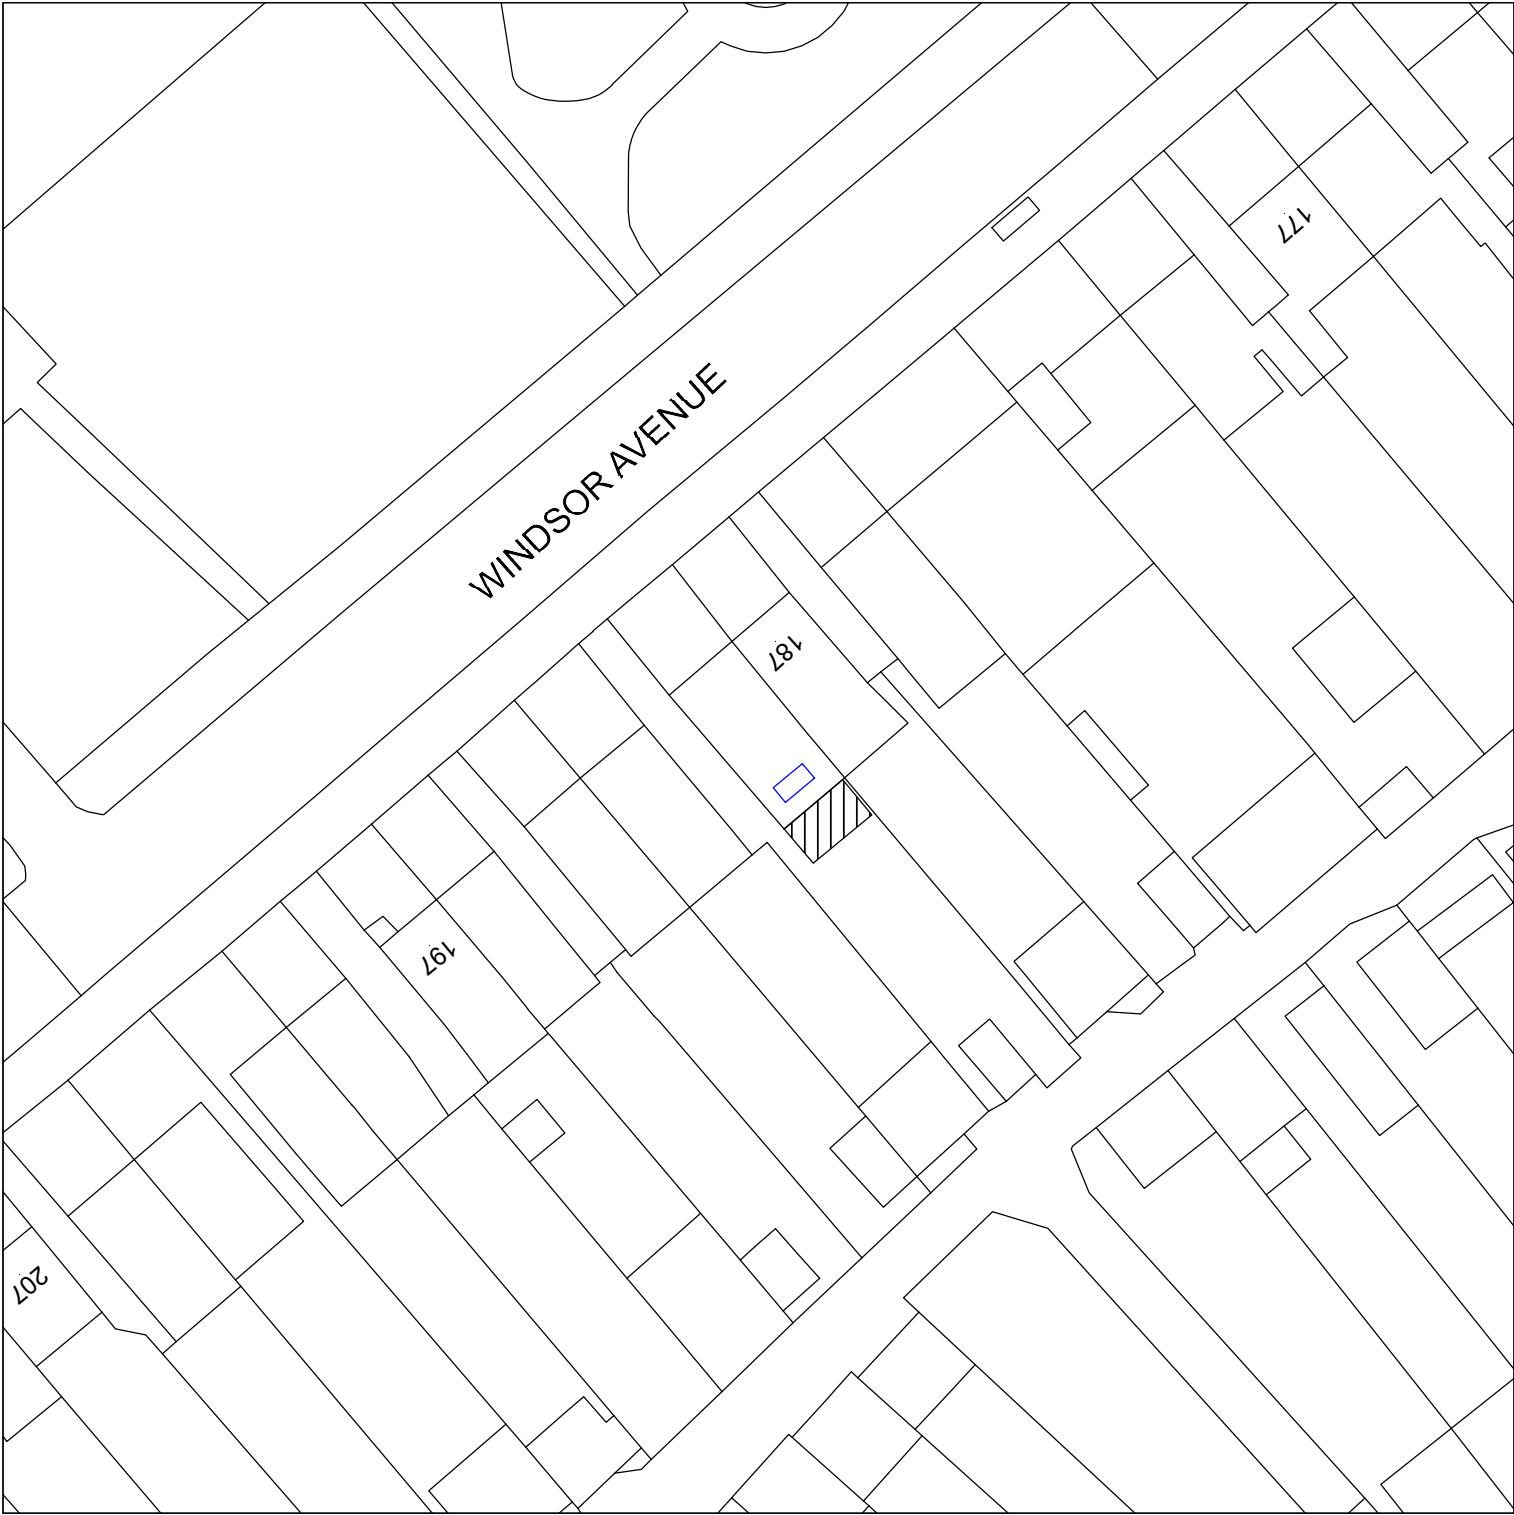

BLOCK PLAN
Scale 1:500

Application: HPA – Ground floor rear extension			
Client:	Mr R & Mrs S Weerawardana	Date:	21 st Nov 2023
Site:	189 Windsor Avenue, Hillingdon UB10 9BB	Drawn By:	Gurps Benning
Scale:	Refer to Drawing @ A3	Dwg.No:	ASB773A – 04

ASB PROPERTY CONSULTANTS LTD
Planning consultants and Surveyors

Exchange House 494
Midsummer Boulevard
Central Milton Keynes Tel : 0121 502 3339 / 07854 351 934
MK9 2EA Email : asb@gtdesignzLtd.com

Copyright © 2023 ASB PROPERTY CONSULTANTS LTD
(All rights reserved)