

Metres


5 0 1 2 3 4 5 10

SCALE 1 : 100


REVNOTES:

Where building to the boundaries the adjacent owner is to be informed under the terms of the Party Wall Act 1996 and its provisions followed. Where building over boundaries the adjacent owner is to be served notice under section 65 of the Town & Country Planning Act 1990.



©This drawing and the works depicted are the copyright of ASB Property Consultants LTD and may not be reproduced or amended except by written permission of ASB Property Consultants LTD

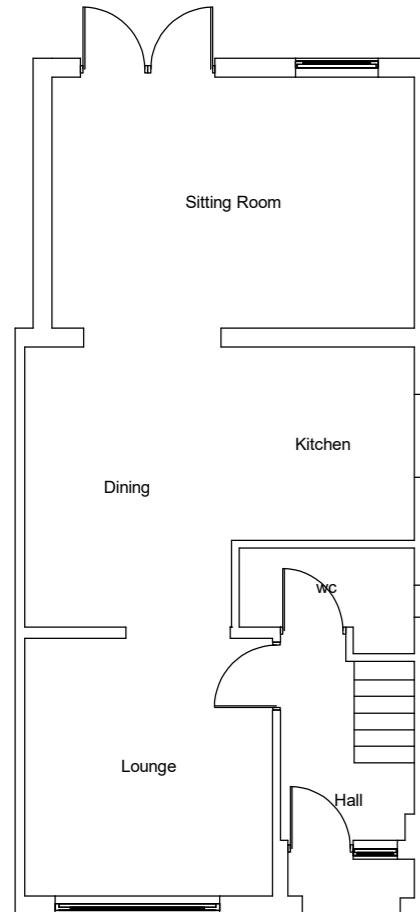

EXISTING GF LAYOUT
Scale 1:100

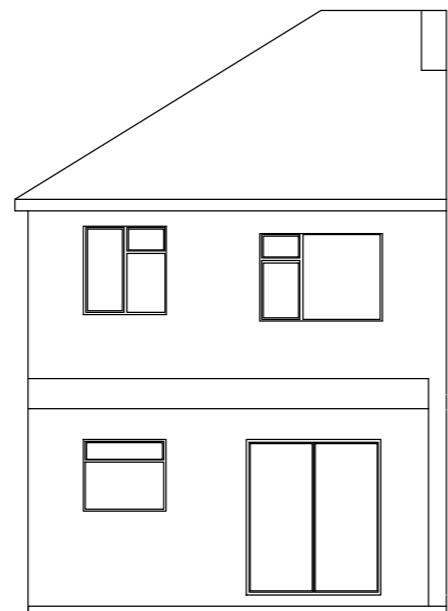

EXISTING REAR & SIDE ELEVATIONS
Scale 1:100

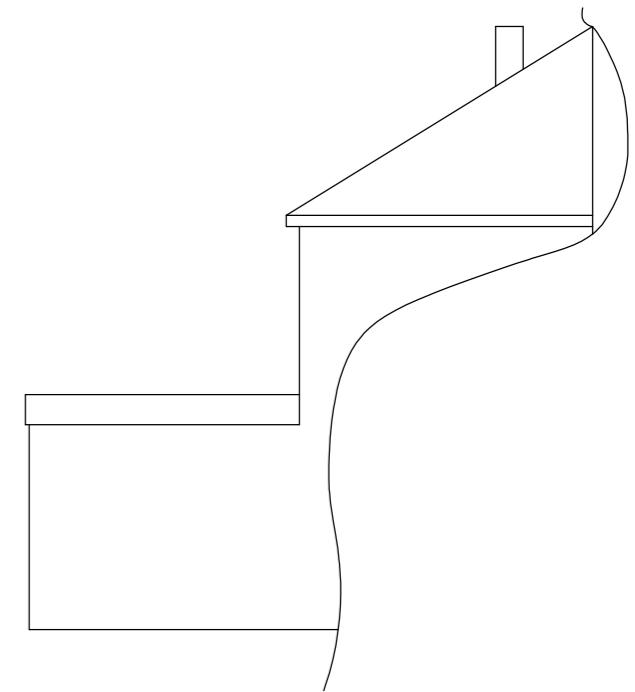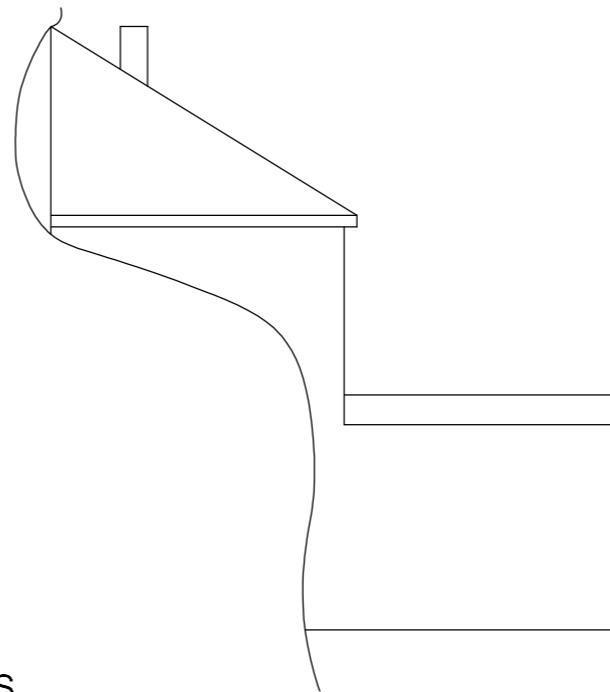

Application:	HPA – Ground floor rear extension		
Client:	Mr R & Mrs S Weerawardana	Date:	21 st Nov 2023
Site:	189 Windsor Avenue, Hillingdon UB10 9BB	Drawn By:	Gurps Benning
Scale:	Refer to Drawing @ A3	Dwg No:	ASB773A – 01

