

- All dimensions must be checked on site
- All setting out to be checked on site
- All levels must be checked on site and their datum confirmed
- This drawing must be read in conjunction with the relevant specification clauses
- This drawing must not be used for land transfer purposes

MATERIALS LEGEND

- 1 Facing brickwork - Red (to match existing)
- 2 Glazed Brick - Grey/Blue
- 3 Zinc cladding - Grey
- 4 Aluminium windows - White
- 5 Aluminium windows/ doors - Grey
- 6 Concrete interlocking plain roof tiles - Brown
- 7 Pressed aluminium coping - Grey
- 8 Glazed balustrade with stainless steel handrail
- 9 Metal balustrade - Black
- 10 PVCu gutters & downpipes - Black
- 11 Opaque glazing
- 12 Corten Steel Patterns Screens
- 13 Cladding - to match neighbouring dormers
- 14 Render - white
- 15 Metal cladding panels - White




Internal Courtyard Elevation (North)

1 : 100



Internal Courtyard Elevation (South)

1 : 100

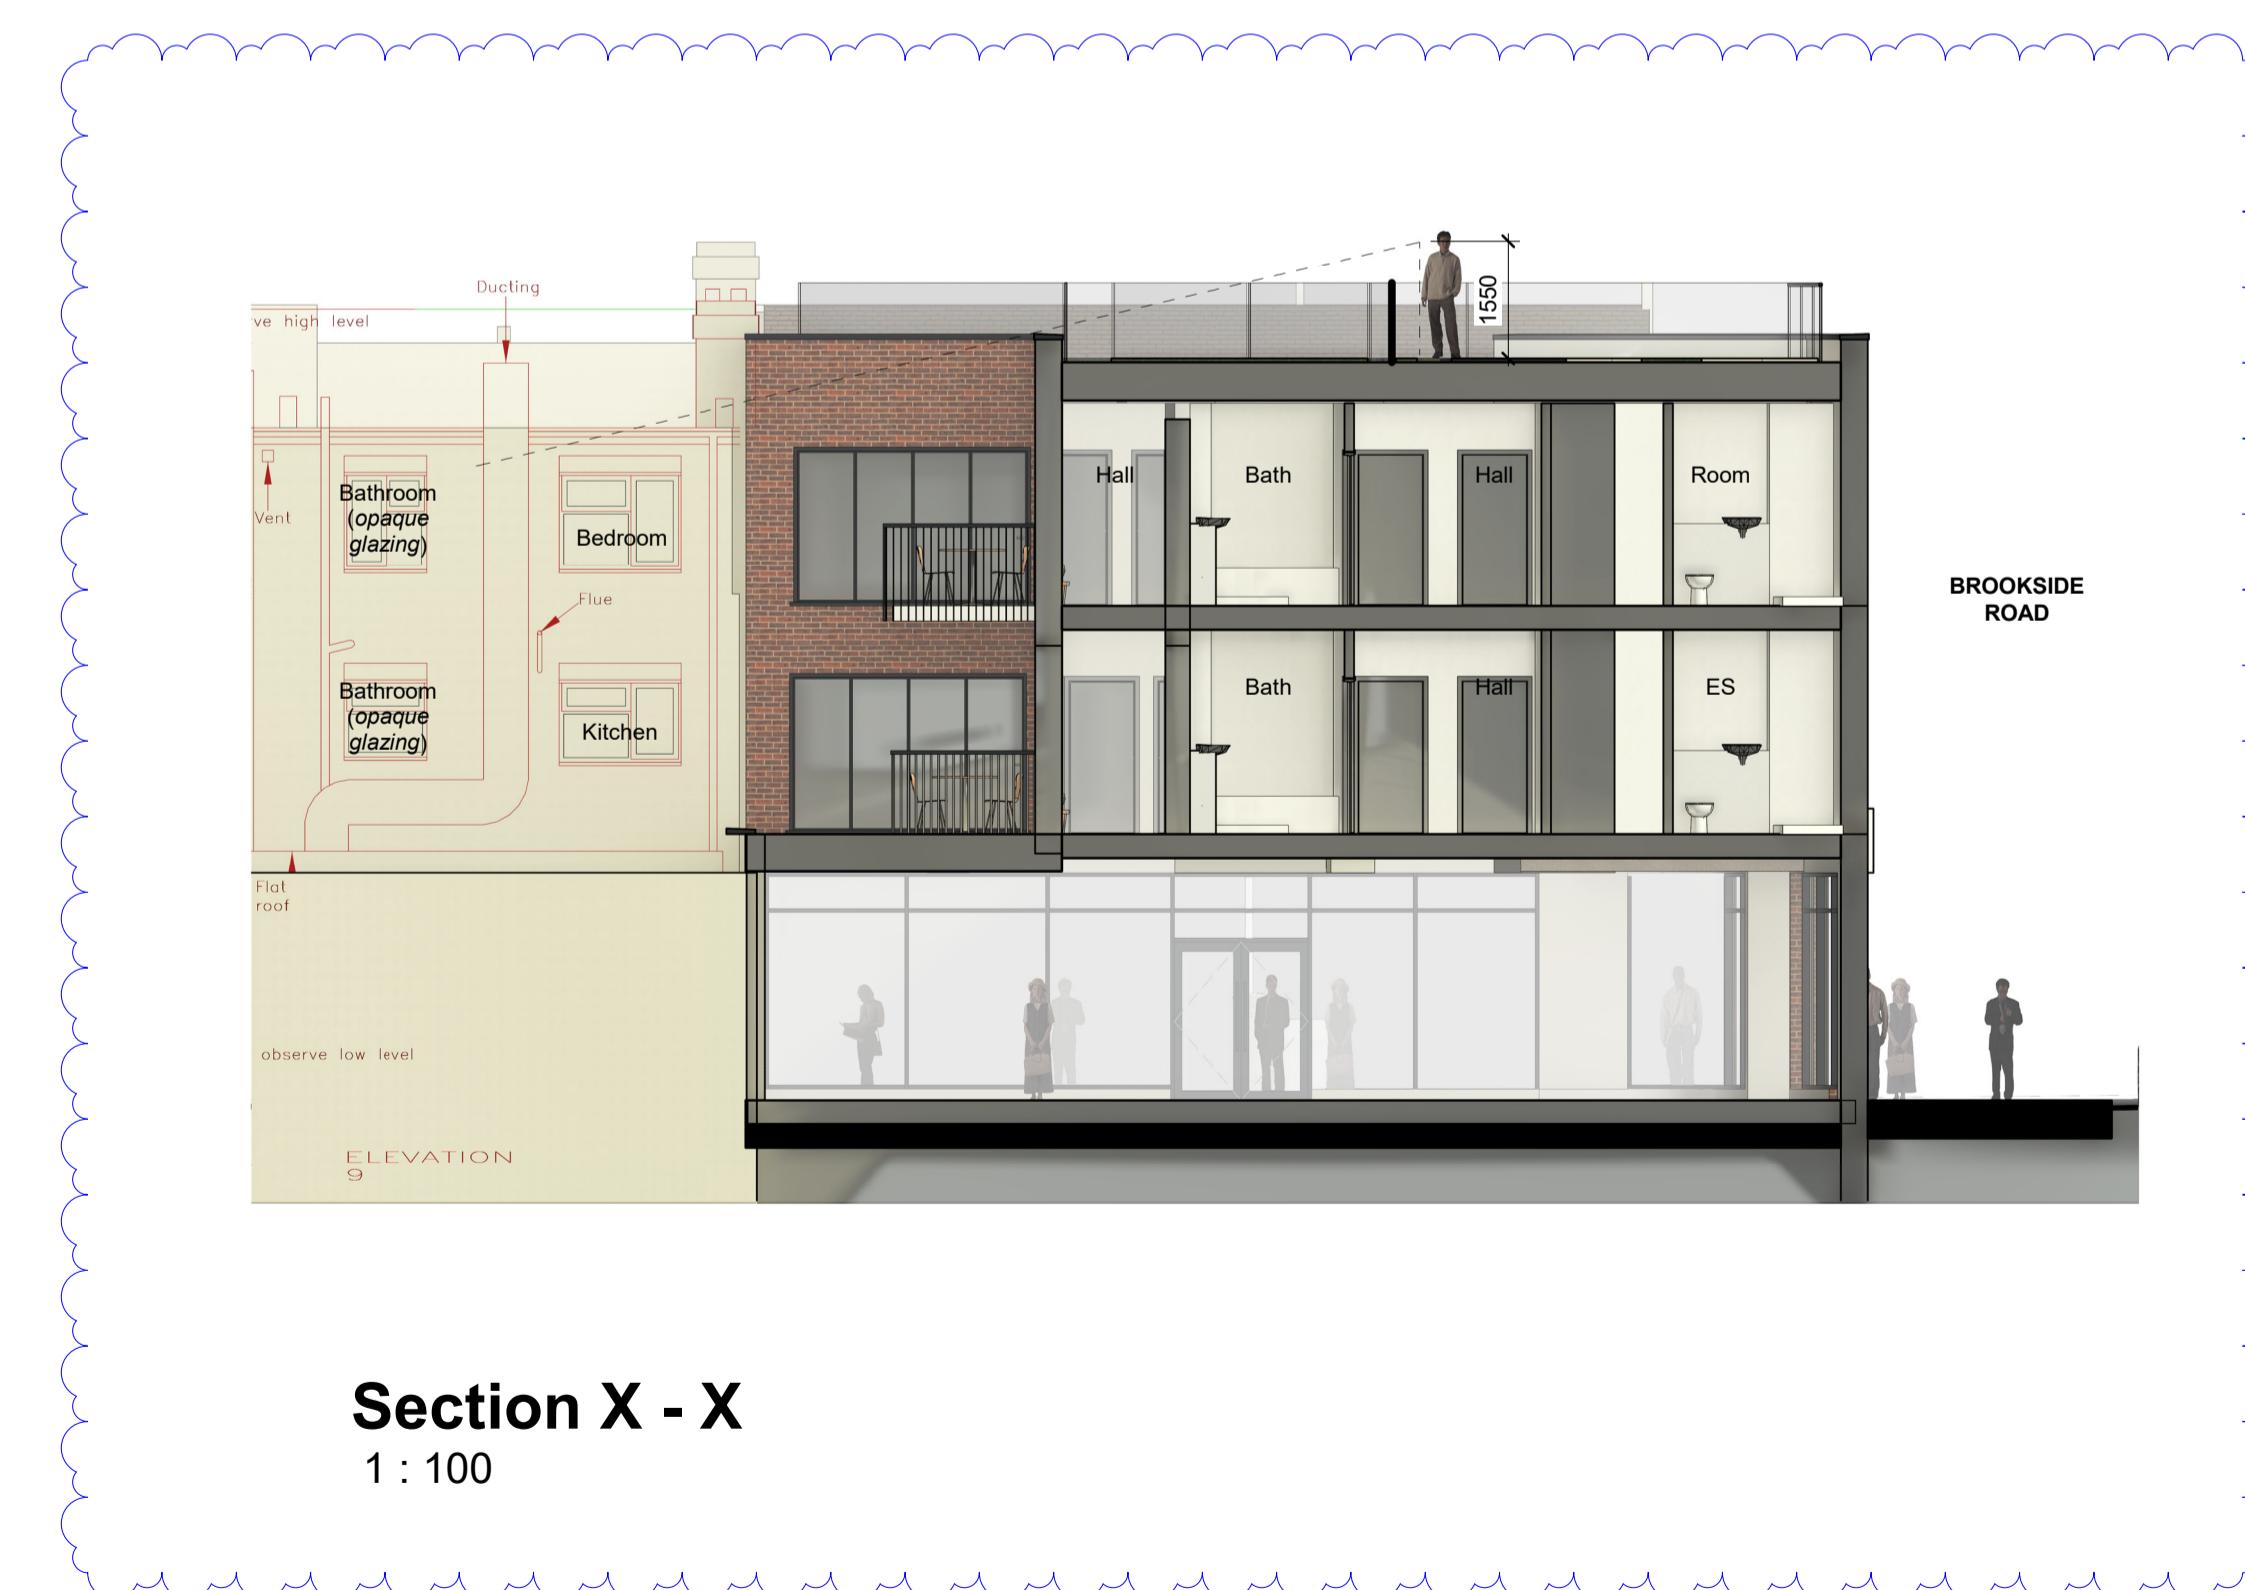

Section X - X

1 : 100



Perspective View - Southern Roof Garden

P2	Design developed to Chris Brady comments (email 11/07/2024)	MAS	23.07.2024	MAS
P1	Additional information as requested by LPA (Haydon email 25/04)	MAS	14.05.2024	MAS

Revision Description Drawn Date Checked

Client's Name Kumarasamy Sivakumar Visvanathan Yoganathan Ganesh Jeyakumar

Job Title 152-154 Uxbridge Road, Hayes

Drawing Title Proposed Elevations - Sheet 3

Scale 1 : 100 @A1

Job No 5005 Drawing No 402



Status

PLANNING SUBMISSION P2

MS4

Arena Business Centre
Abbey House
282 Farnborough Road
Farnborough
Hampshire
GU14 7NA

T: +44 (0)1276 402 433
M: +44 (0)777 208 3303
E: mike@ms4architects.co.uk

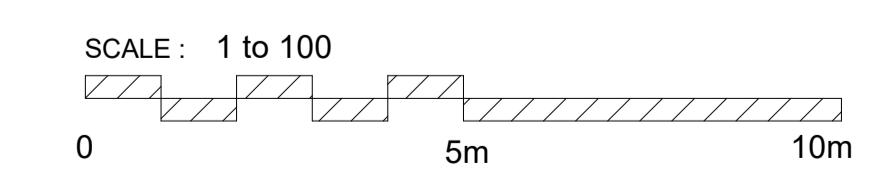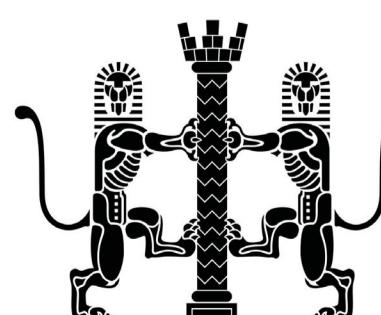

Note: This maybe a reduced sized print, check scales below