


MAS Architecture

Figured dimensions only are to be taken from this drawing. All dimensions are to be checked on site before any work is put in hand.

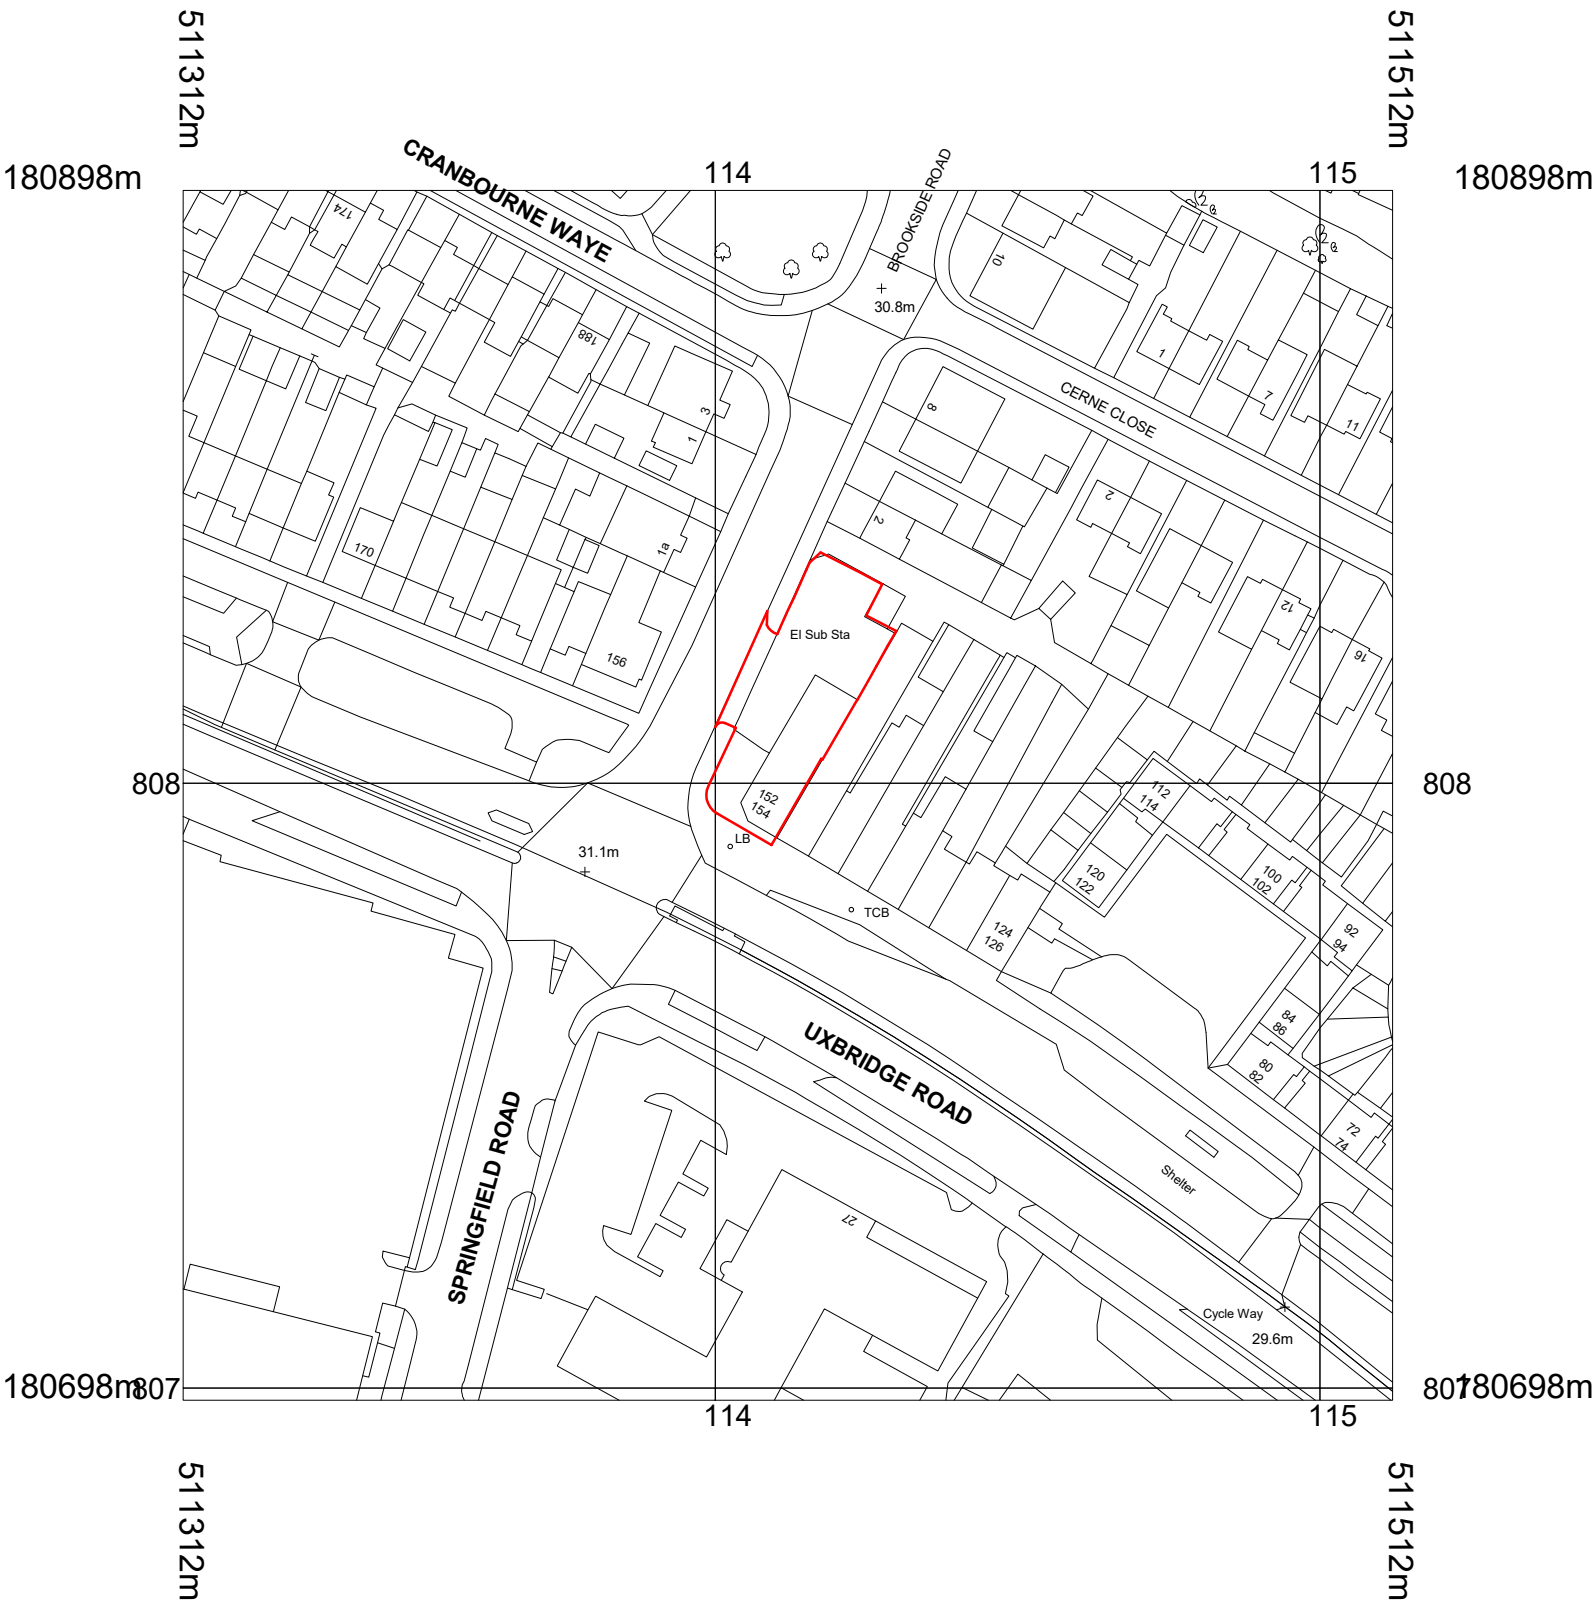


Site Location Plan

1 : 1250

Red line denotes approximate application boundary

"Ordnance Survey MasterMap Data purchased under 12 month license from Stanfords (OS Partner license 10003540920 19/12/2022, Order license reference OI1436691, OI1436690

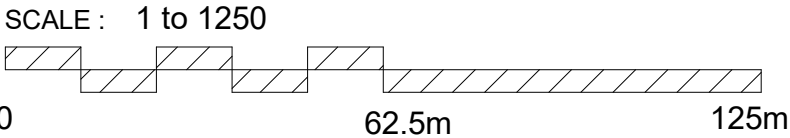

Note: This maybe a reduced sized print, check scales below

P3	Planning Submission 01	MAS	19.01.2022	MAS
P2	Pre-App01 Submission	MAS	05.03.2021	MAS
P1	Preliminary Issue	MAS	08.02.2021	MAS
Revision	Description	Drawn	Date	Checked

Client's Name
Kumarasamy Sivakumaran
Visvanathan Yoganathan
Ganesh Jeyakumar
Job Title
152-154 Uxbridge Road, Hayes

Drawing Title
Site Location Plan

Scale
As indicated @A3

Job No
5005

Drawing No
101

Status
PLANNING SUBMISSION

Rev
P3

