


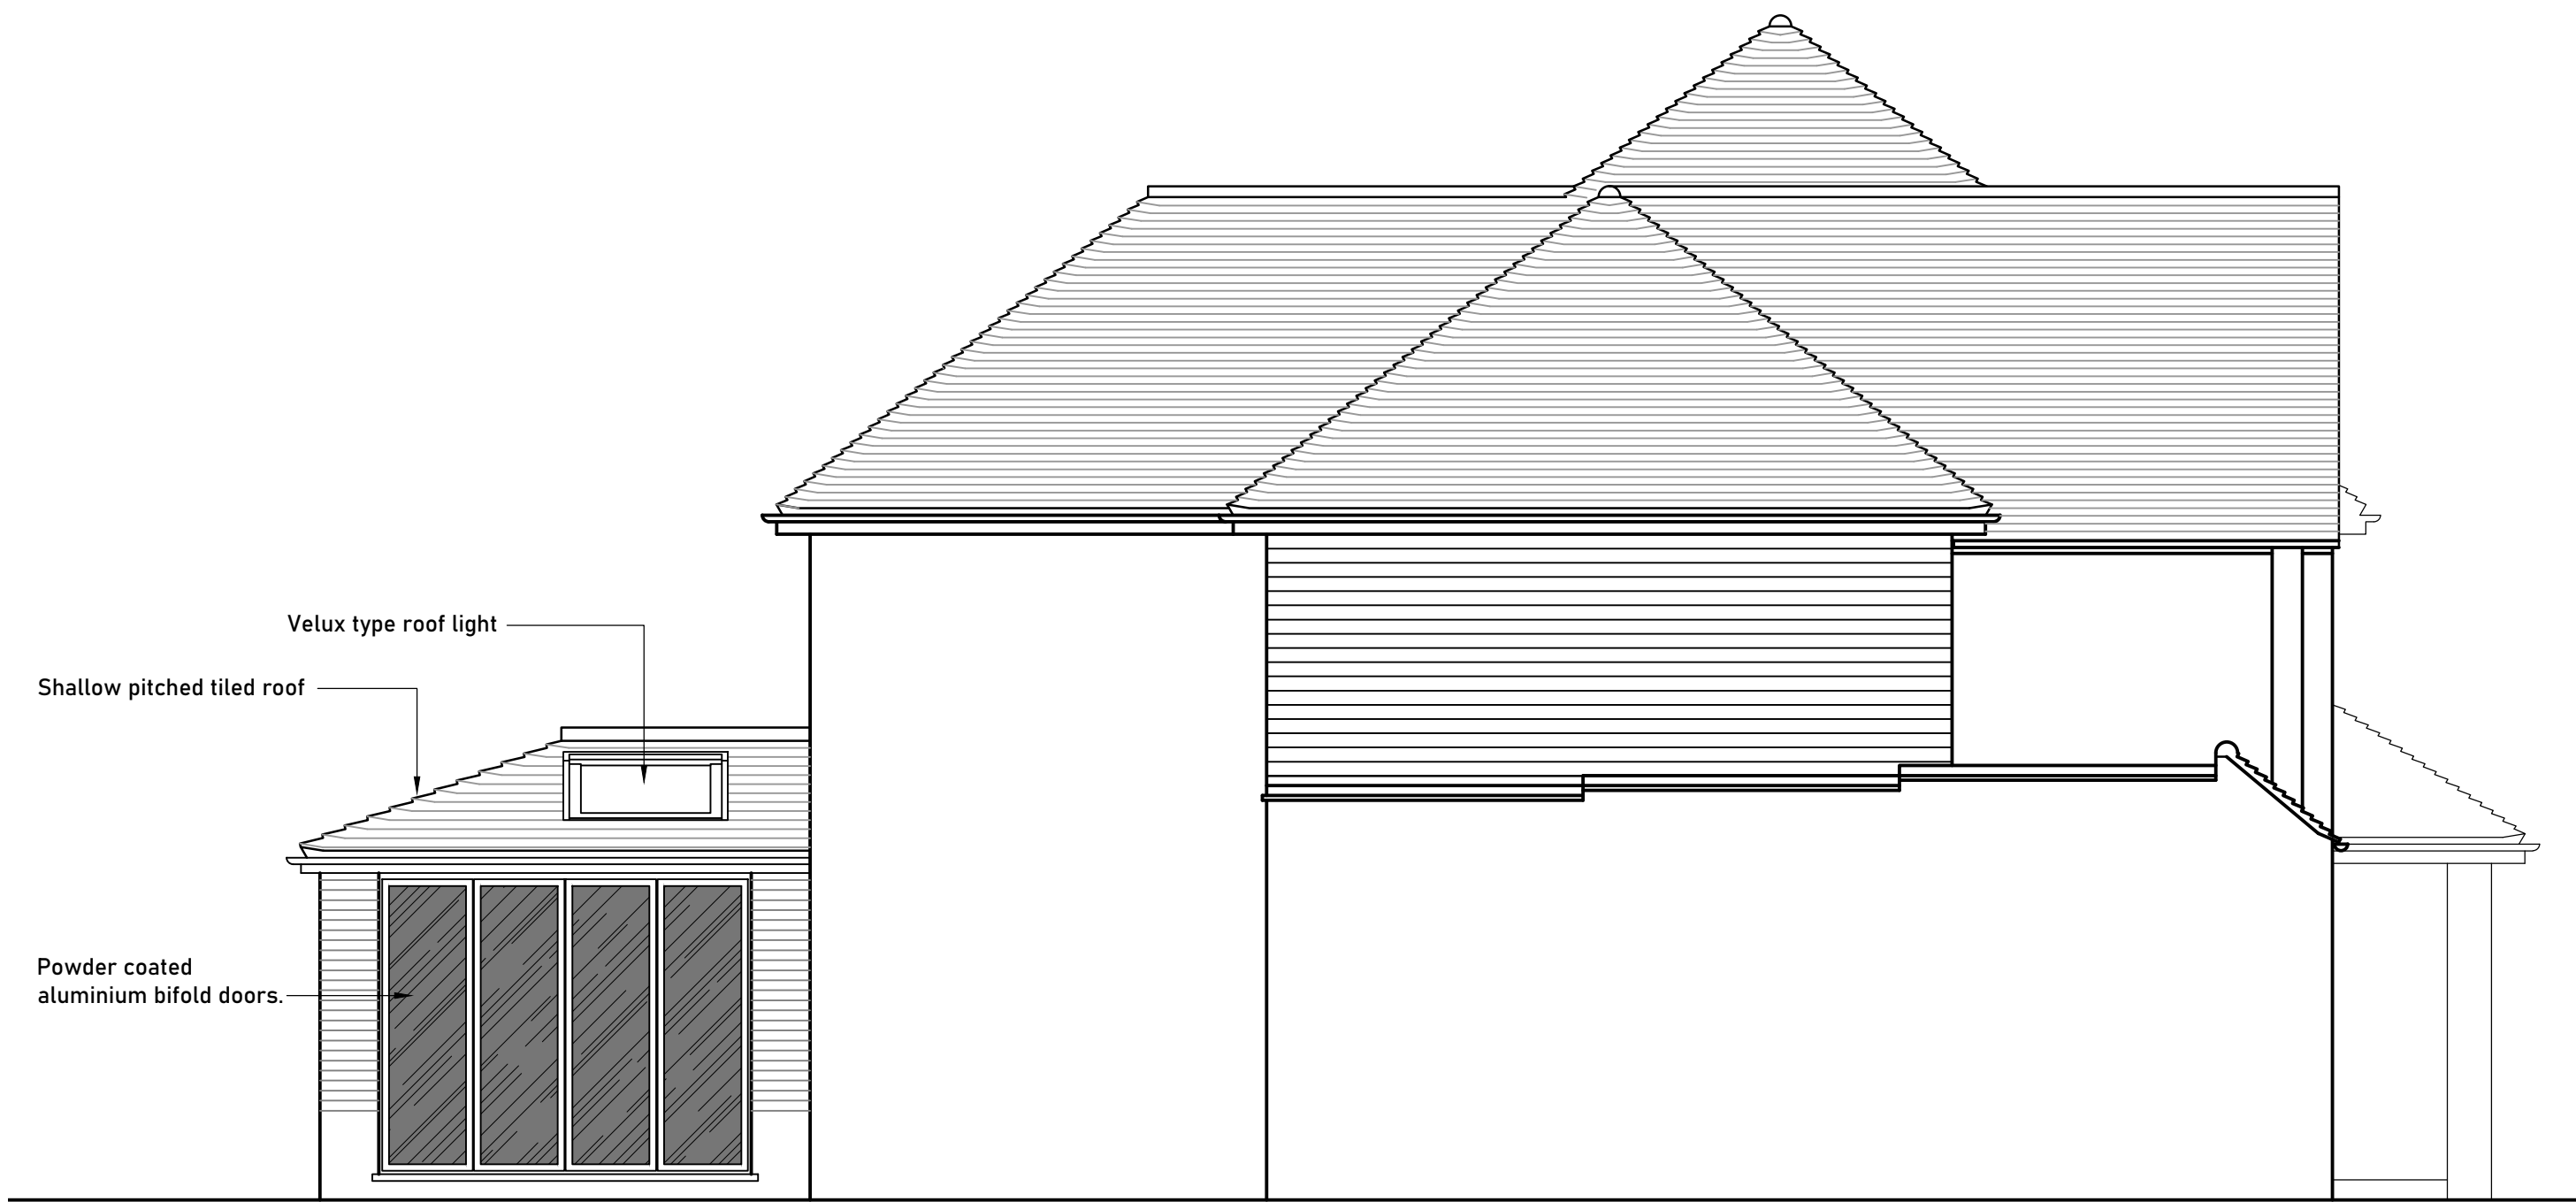

PROPOSED SIDE (east) ELEVATION
scale 1:50



PROPOSED SIDE (west) ELEVATION
scale 1:50

rev.	date	description	chk.



civil
structural
engineers

Devonshire House
Cliveden Office Village
Lancaster Road
High Wycombe
Bucks HP12 3YZ
tel: 01494 923307
email: mail@cseconsulting.co.uk

client:
Veena Sethi-Baker & Rod Baker

job title:
**139 PARK AVENUE
RUISLIP
HA4 7UN**

drawing title:
**PROPOSED SIDE
ELEVATIONS**

scale: 1:50@A1	date: March 2025	drawn by: MRH	checked by:
-------------------	---------------------	------------------	-------------

job number: 10-494	drawing number: 202	revision:
------------------------------	-------------------------------	-----------

