
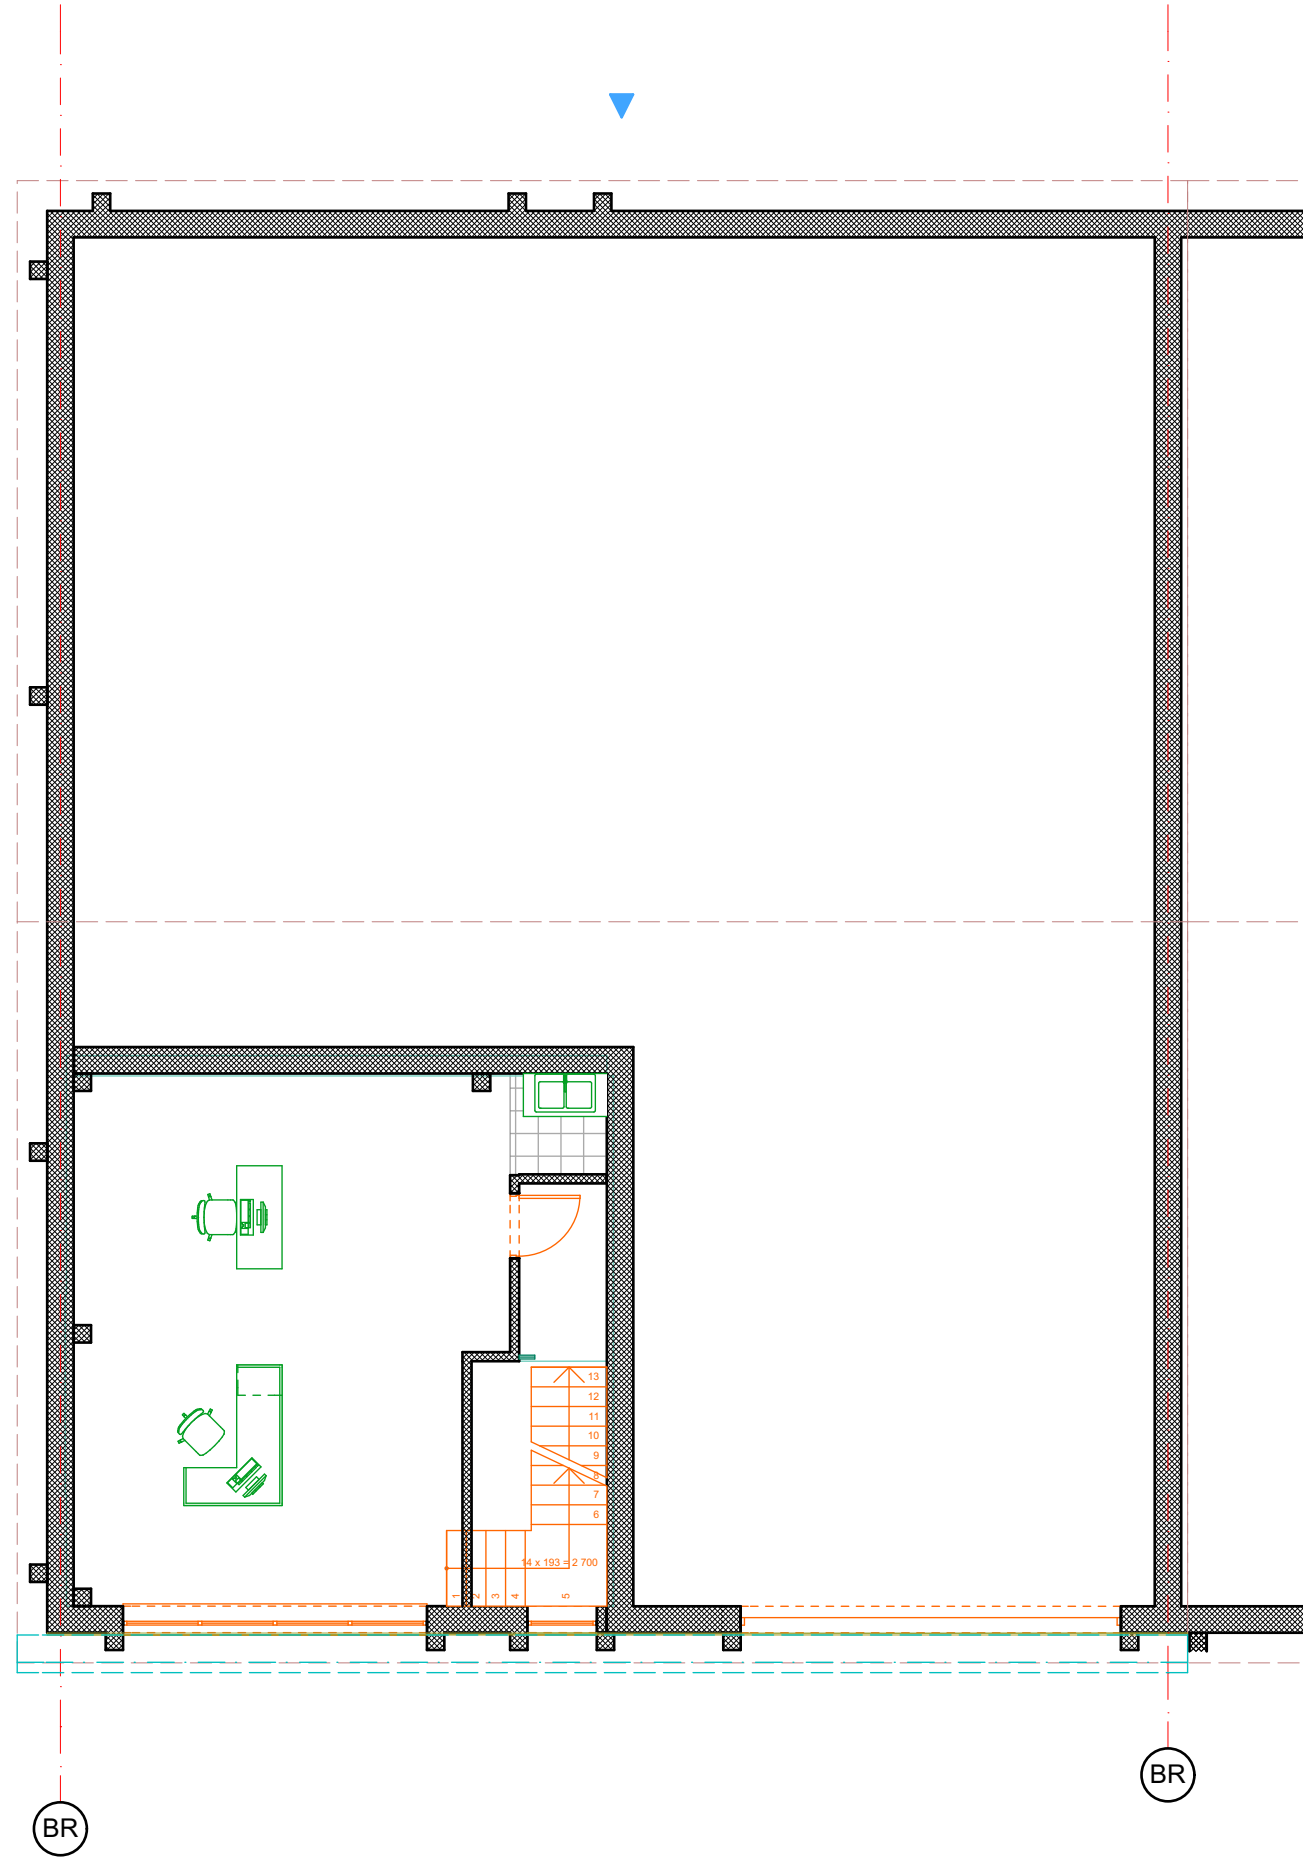


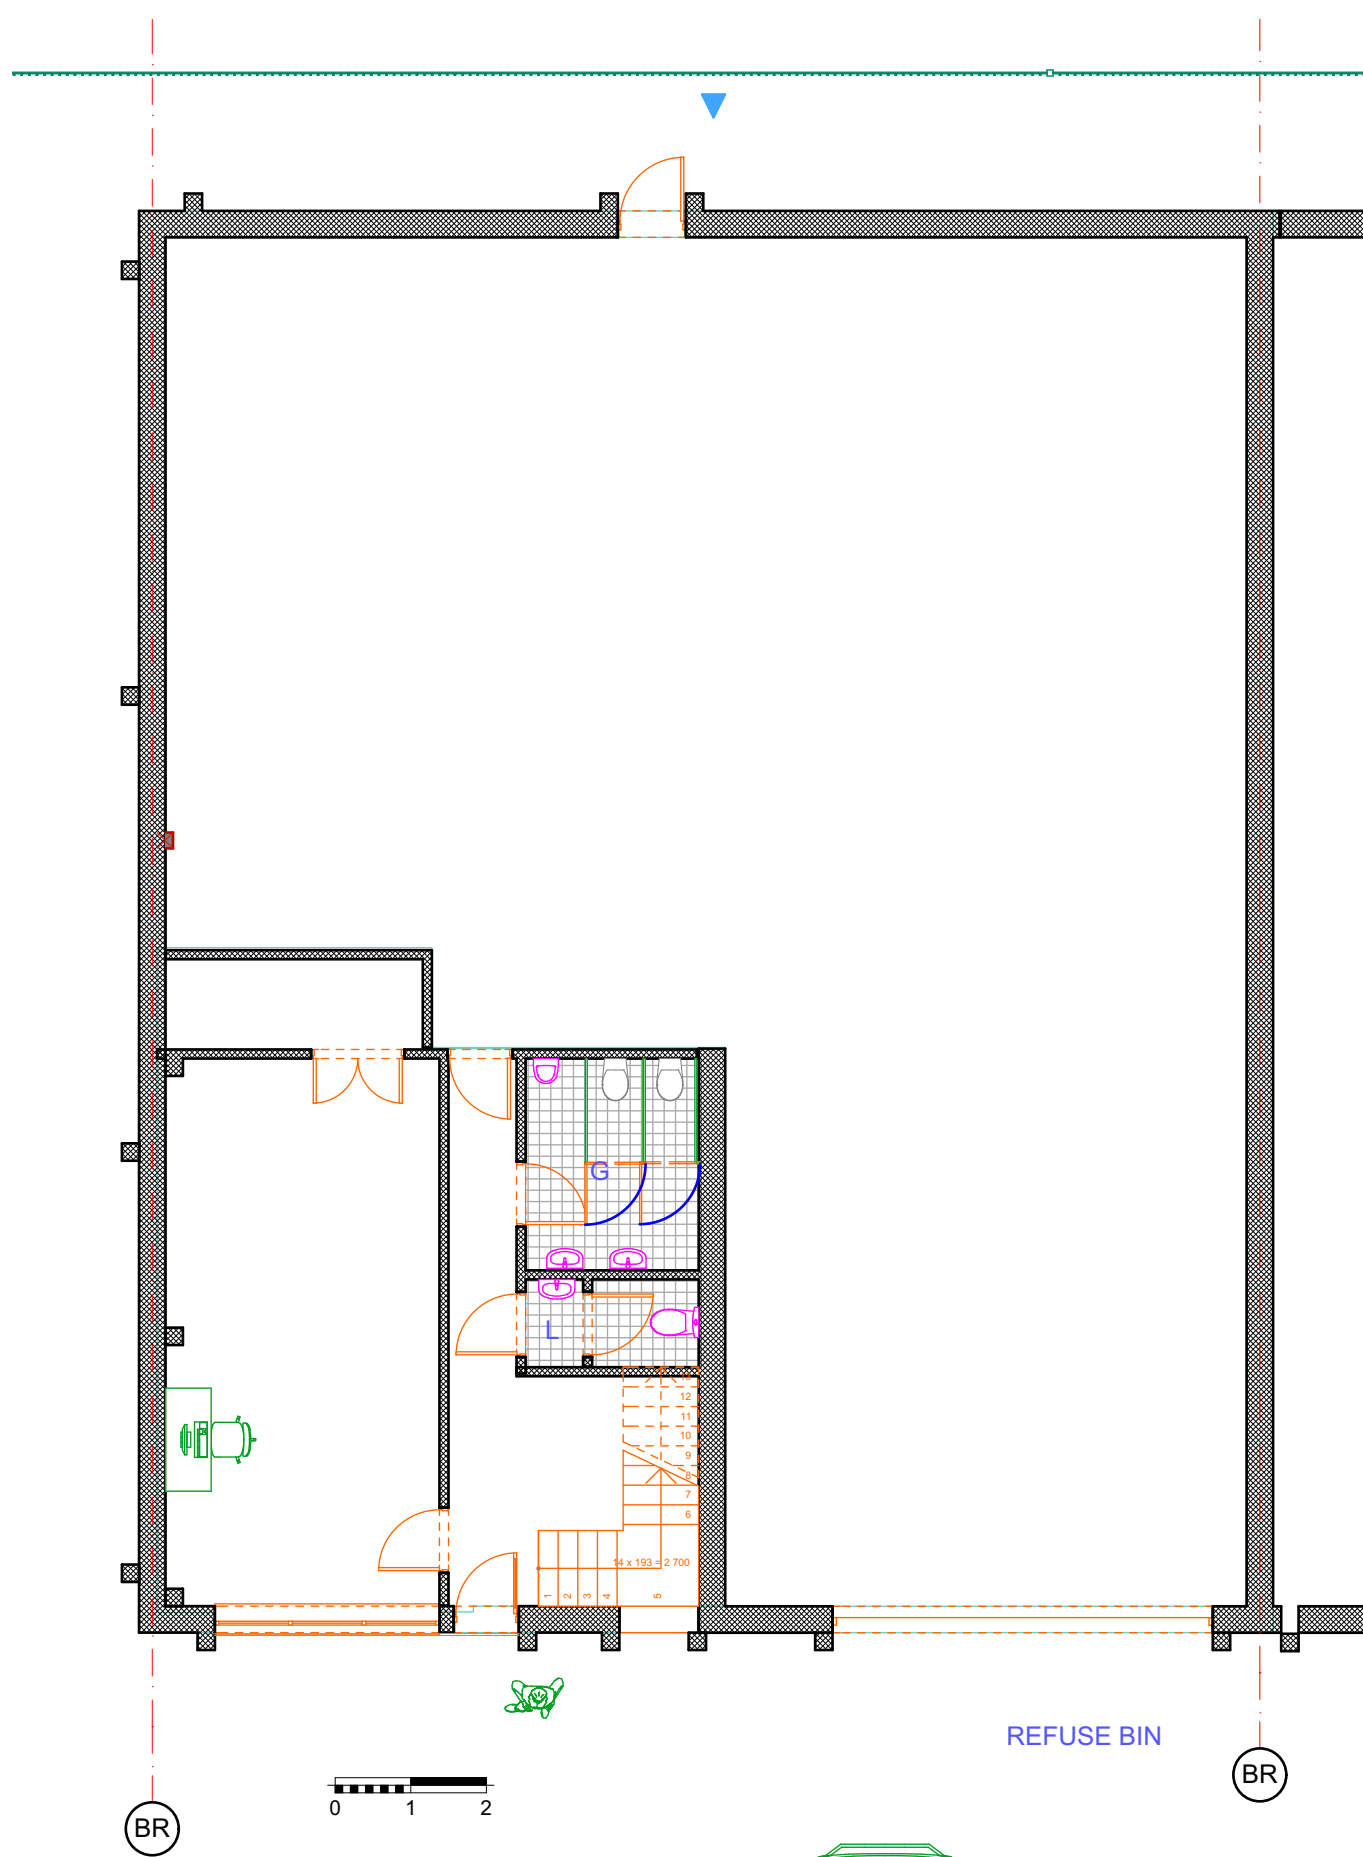

COMPANY DO NOT ACT AS PRINCIPAL DESIGNER (CMD REGULATION 2015) DO NOT SCALE FROM THIS DRAWING, WORK TO DIMENSIONS ON SITE

DRAWING	FLOOR PLANS	44 Felaw Maltings Felaw Street IP2 8SJ Ipswich	architect-4U  www.architect-4u.co.uk	PROJECT TITLE	INSTALATION OF COLD STORAGE ROOM	SCALE	SCALE	PROJECT ID
DRAWING STATUS	RETROSPECTIVE PLANNING APPLICATION			CLIENT	MRS. JOANNA LIZAK	AT	14/11/2022	2211- 0562
				ADDRESS	Unit 1 Crown Way, UB7 8HZ	SCALE	PAPER SCALE	DRAWING NR
						1:100	A3	100