

Drawing Number:
93TG/01

IMPORTANT NOTES

ALL DIMENSIONS MUST BE
CHECKED ON SITE AND NOT
SCALED FROM THIS
DRAWING.

STRICTLY FOR
PLANNING PURPOSES ONLY.
NOT VALID FOR
ARCHITECTURAL,
ENGINEERING, SURVEYING OR
ANY OTHER PURPOSES.

ALL DETAILS SUBJECT TO
CHANGES SUBJECT TO
ENGINEERING & LOCAL
AUTHORITY REQUIREMENTS.

APPLICANTS MUST
CONSULT PLANNING AND
BUILDING AUTHORITY
REGARDING ANY CHANGES

SITE ADDRESS

THE ANNEXE
93 THE GREENWAY
UXBRIDGE
LONDON
UB8 2PN

PROPOSAL

LAWFUL USE AS A
SELF-CONTAINED FLAT

1:1250 - A3 PAPER



LOCATION PLAN

Drawing Number:
93TG/02

IMPORTANT NOTES

ALL DIMENSIONS MUST BE
CHECKED ON SITE AND NOT
SCALED FROM THIS
DRAWING.

STRICTLY FOR
PLANNING PURPOSES ONLY.
NOT VALID FOR
ARCHITECTURAL,
ENGINEERING, SURVEYING OR
ANY OTHER PURPOSES.

ALL DETAILS SUBJECT TO
CHANGES SUBJECT TO
ENGINEERING & LOCAL
AUTHORITY REQUIREMENTS.

APPLICANTS MUST
CONSULT PLANNING AND
BUILDING AUTHORITY
REGARDING ANY CHANGES


SITE ADDRESS

THE ANNEXE
93 THE GREENWAY
UXBRIDGE
LONDON
UB8 2PN

PROPOSAL

LAWFUL USE AS A
SELF-CONTAINED FLAT

1:100 - A3 PAPER

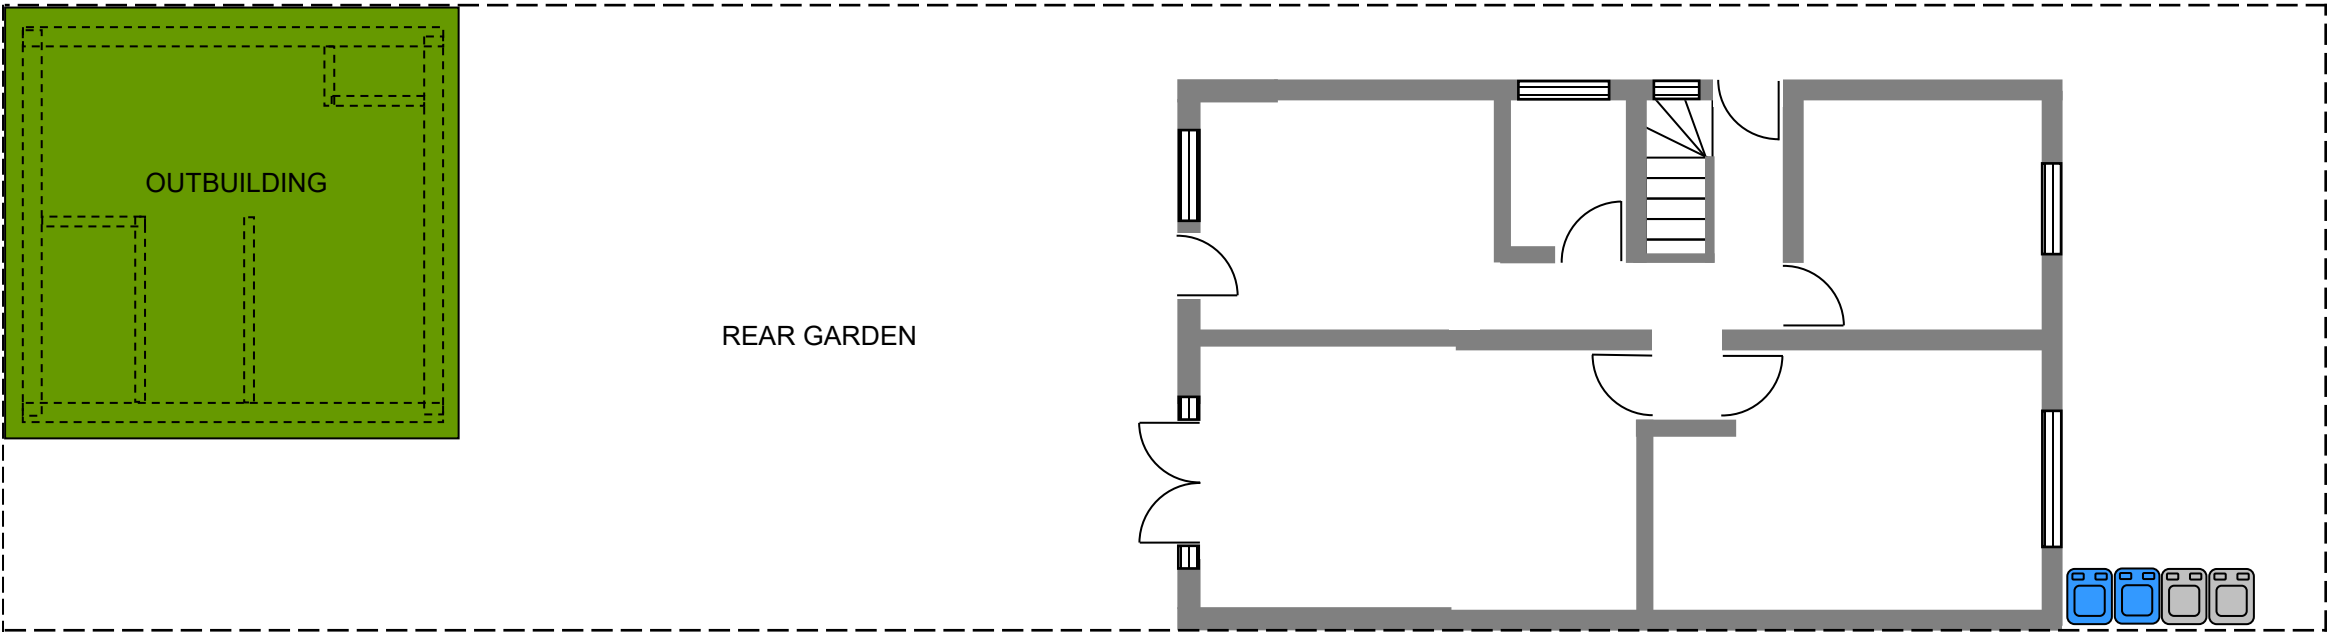

EXISTING BLOCK PLAN



Drawing Number:
93TG/03


IMPORTANT NOTES

ALL DIMENSIONS MUST BE CHECKED ON SITE AND NOT SCALED FROM THIS DRAWING.


STRICTLY FOR PLANNING PURPOSES ONLY. NOT VALID FOR ARCHITECTURAL, ENGINEERING, SURVEYING OR ANY OTHER PURPOSES.

ALL DETAILS SUBJECT TO CHANGES SUBJECT TO ENGINEERING & LOCAL AUTHORITY REQUIREMENTS.


APPLICANTS MUST CONSULT PLANNING AND BUILDING AUTHORITY REGARDING ANY CHANGES

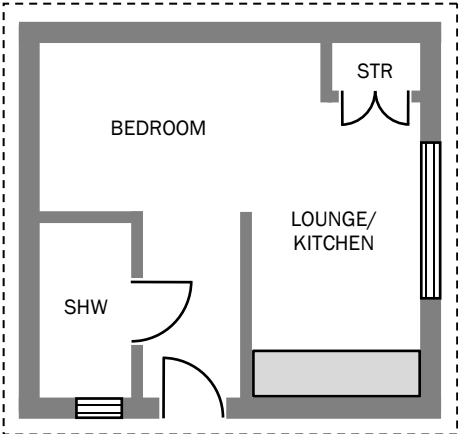


FLOOR PLAN

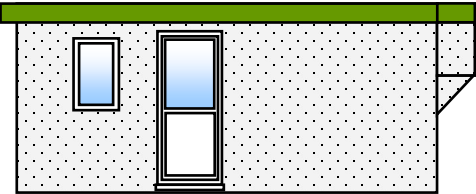


SIDE ELEVATION

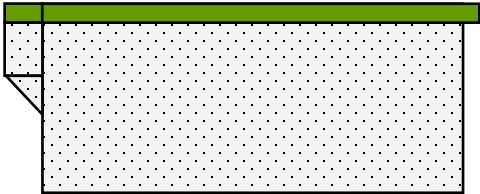

SIDE ELEVATION

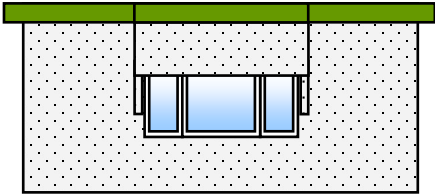

FRONT ELEVATION

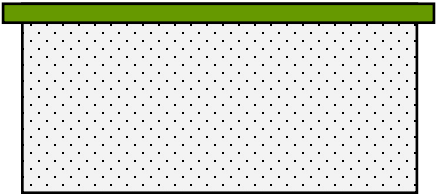

REAR ELEVATION

SITE ADDRESS

THE ANNEXE
93 THE GREENWAY
UXBRIDGE
LONDON
UB8 2PN

PROPOSAL

LAWFUL USE AS A
SELF-CONTAINED FLAT

1:100 - A3 PAPER

