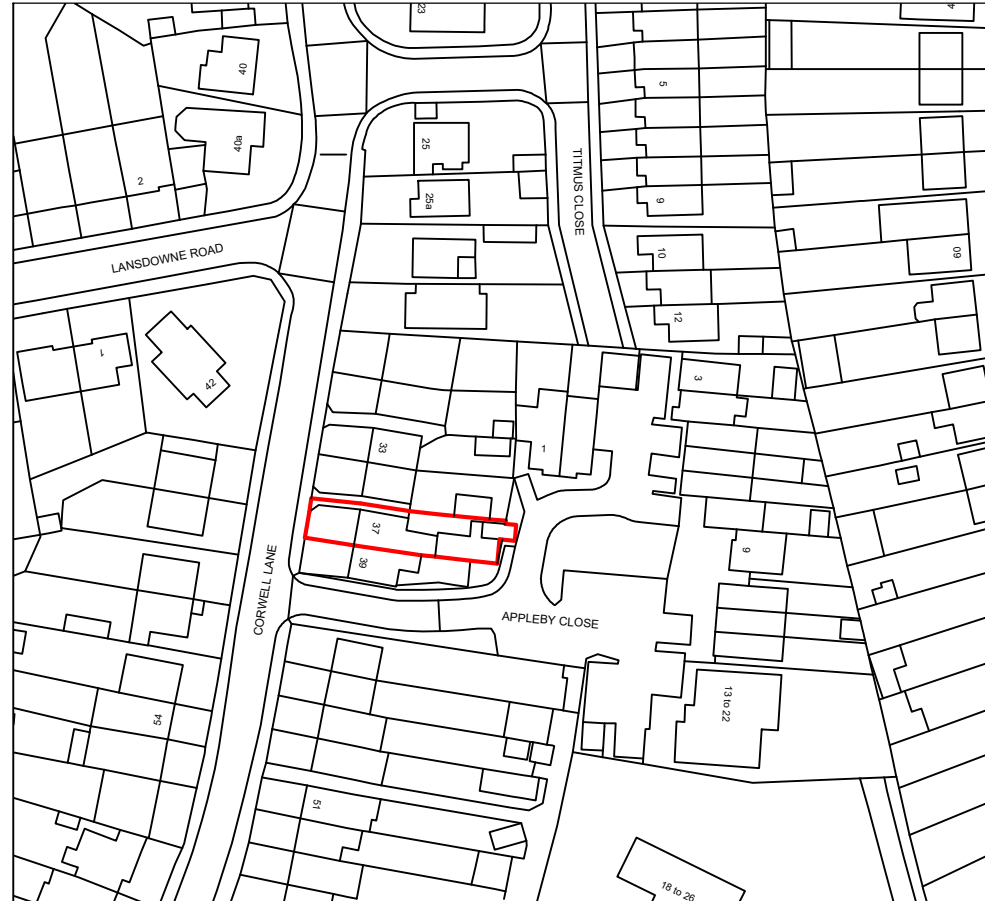
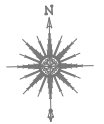


NOTES :

[illegible]

SJR DESIGN LTD.

Client MR. KIRANDEEP THUKRALI

Job Title
37 CORWELL LANE
UXBRIDGE
UB8 3DE

Drawing Title
LOCATION PLAN

Scale: 1 : 1250 (A4)

Date: SEPTEMBER 2024

Checked by:	Drawn by: RS	H
-------------	--------------	---

Drg No.
TP/677/01

Rev.