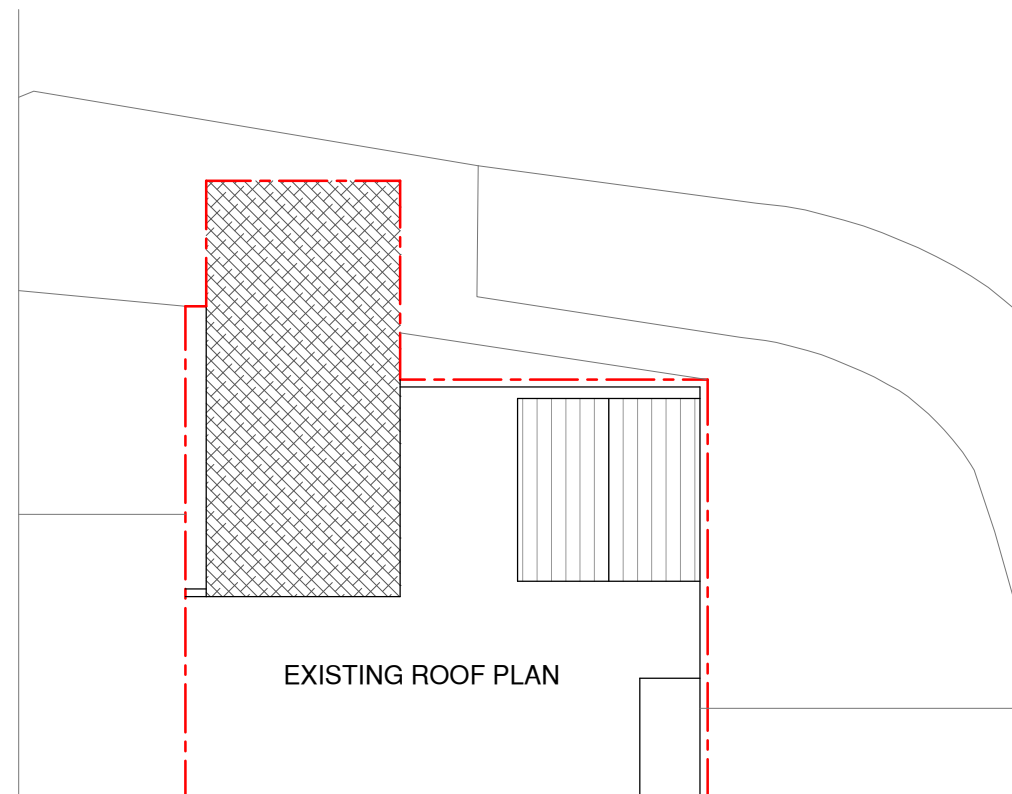
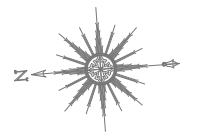


NOTES :

[illegible]

SJR DESIGN LTD.

Client: MR. KIRANDEEP THUKRAL

Job Title
37 CORWELL LANE
UXBRIDGE
UB8 3DE

Drawing Title
EXISTING PLANS AND ELEVATIONS

Scale: 1 : 100 (A3)

Date: SEPTEMBER 2024

Date: SEPTEMBER 2024	
Checked by:	Drawn by: RS

Drg No. TP/677/03	Rev.
----------------------	------

