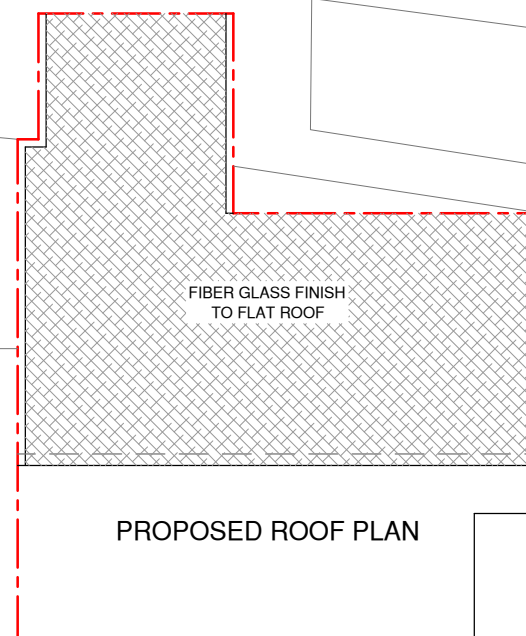
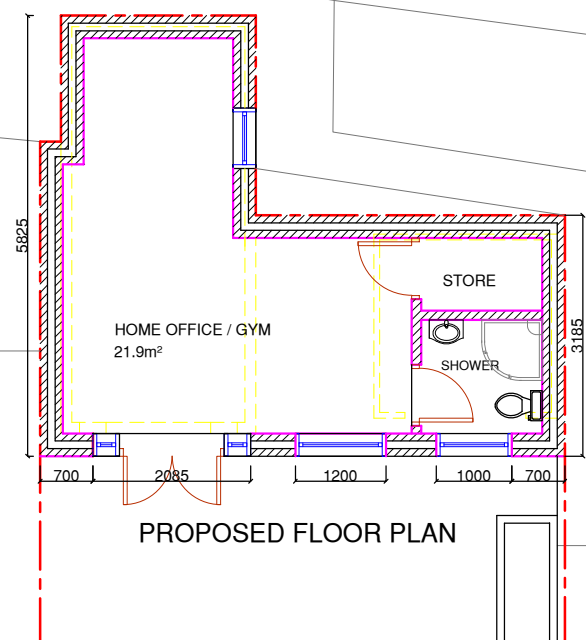


	Date	Revisions
--	------	-----------

SJR DESIGN LTD.

Client: MR. KIRANDEEP THUKRAL

Job Title

37 CORWELL LANE
UXBRIDGE
UB8 3DE

Drawing Title
PROPOSED PLANS AND ELEVATIONS

Scale: 1 : 100 (A3)

Date: SEPTEMBER 2024

Checked by:	Drawn by:
-------------	-----------

Drg No. TP/677/04	Re
----------------------	----

