


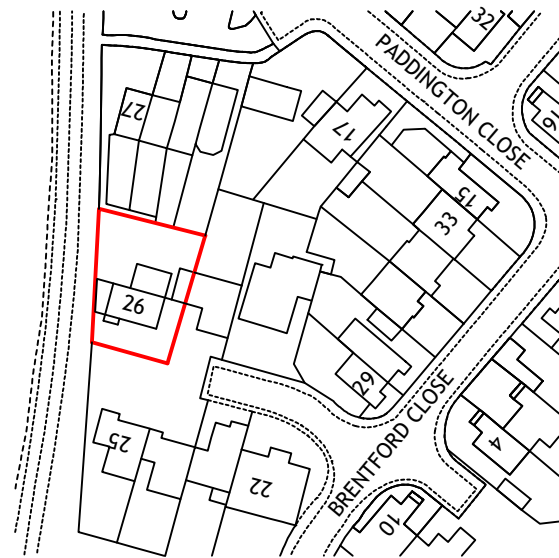


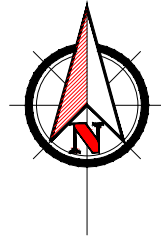


location plan
scale 1:1250

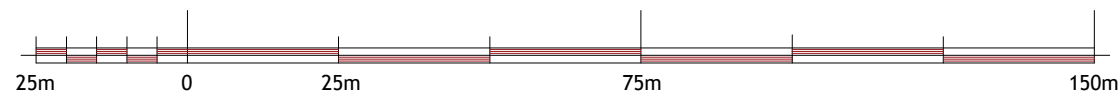

SCALE 1:1250

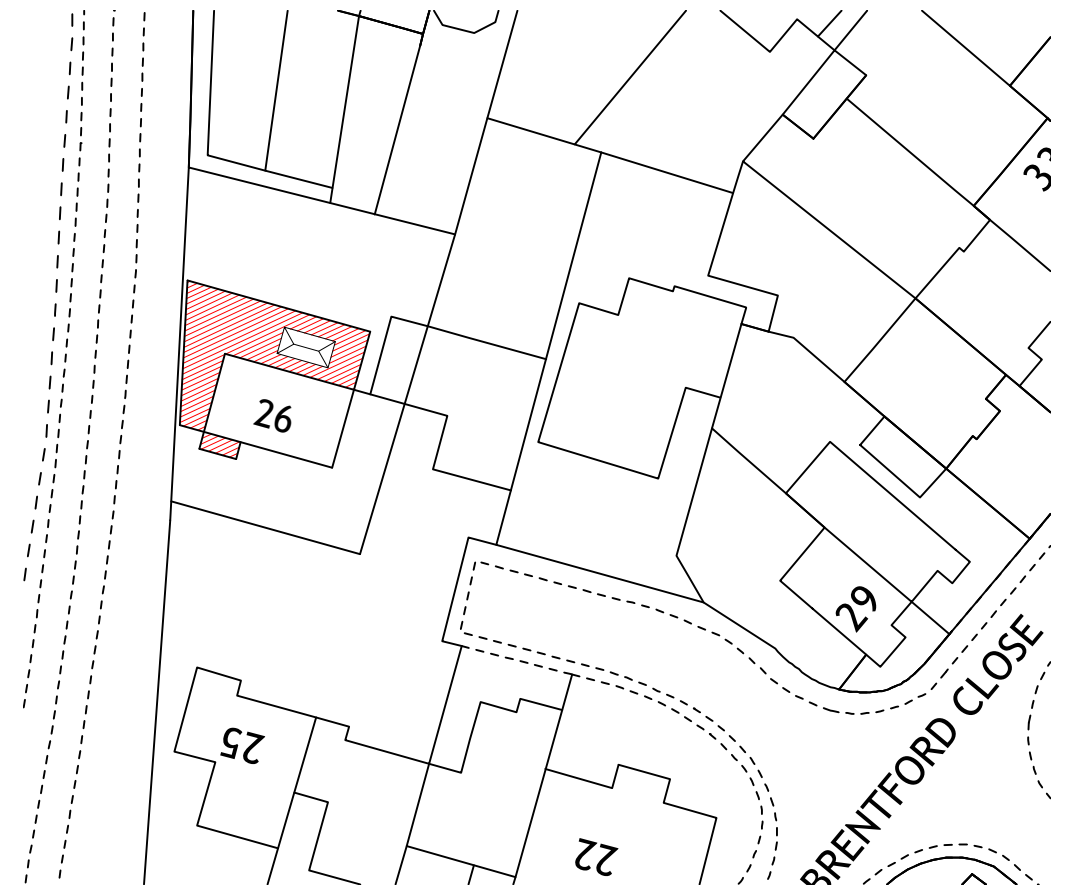

block plan
scale 1:500

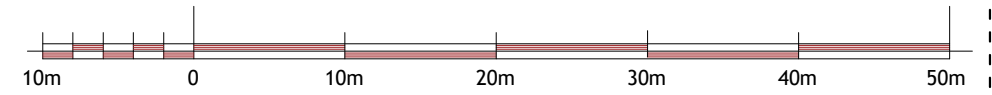

SCALE 1:500

plan & build



PH: 07816611144

shamshadali@hotmail.co.uk

ADDRESS: 26 BRENTFORD CLOSE, HAYES, UB4 9QG

TITLE: LOCATION AND BLOCK PLAN

PROJECT: SINGLE STOREY REAR / SIDE EXTENSION & FRONT PORCH

DATE 30/08/2024

DWG NO. 26/04

DRAWN BY

SCALE

A3