



31 NICHOLAS WAY

33 NICHOLAS WAY  
( application site )

35 NICHOLAS WAY

7 NICHOLAS WAY

E X I S T I N G      S T R E E T      S C E N E  
S C A L E 1 : 1 0 0



31 NICHOLAS WAY

33 NICHOLAS WAY  
( application site )


35 NICHOLAS WAY

7 NICHOLAS WAY

PROPOSED STREET SCENE

---

SCALE 1:100

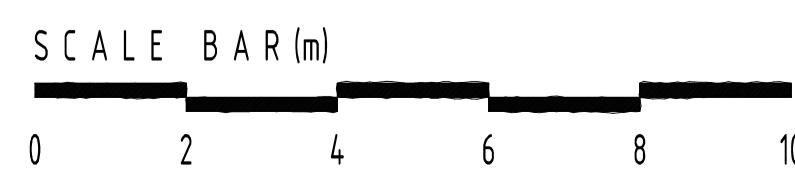

rev:	date:	description:	
ale:	1 : 100	A1	date: 24 / 04 / 2025
rawing no:	1514 / P / 5		drawn: FJ
rawing:	PLANNING PROPOSALS, EXISTING & PROPOSED STREET SCENE		
object:	LAND AT 33 NICHOLAS WAY, NORTHWOOD, MIDDLESEX, HA6 2TR		
ent:	MR & MRS SHAH		
print history:		Monday, 28 April, 20	



DUSEK DESIGN ASSOCIATES LTD  
ARCHITECTURE + PLANNING

95 831 103  
dusek.co.uk  
dusek.co.uk