



- Notes:
- Do not scale this drawing
 - All dimensions to be verified on site and any discrepancy reported to the client
 - This drawing to be read in conjunction with all relevant drawings

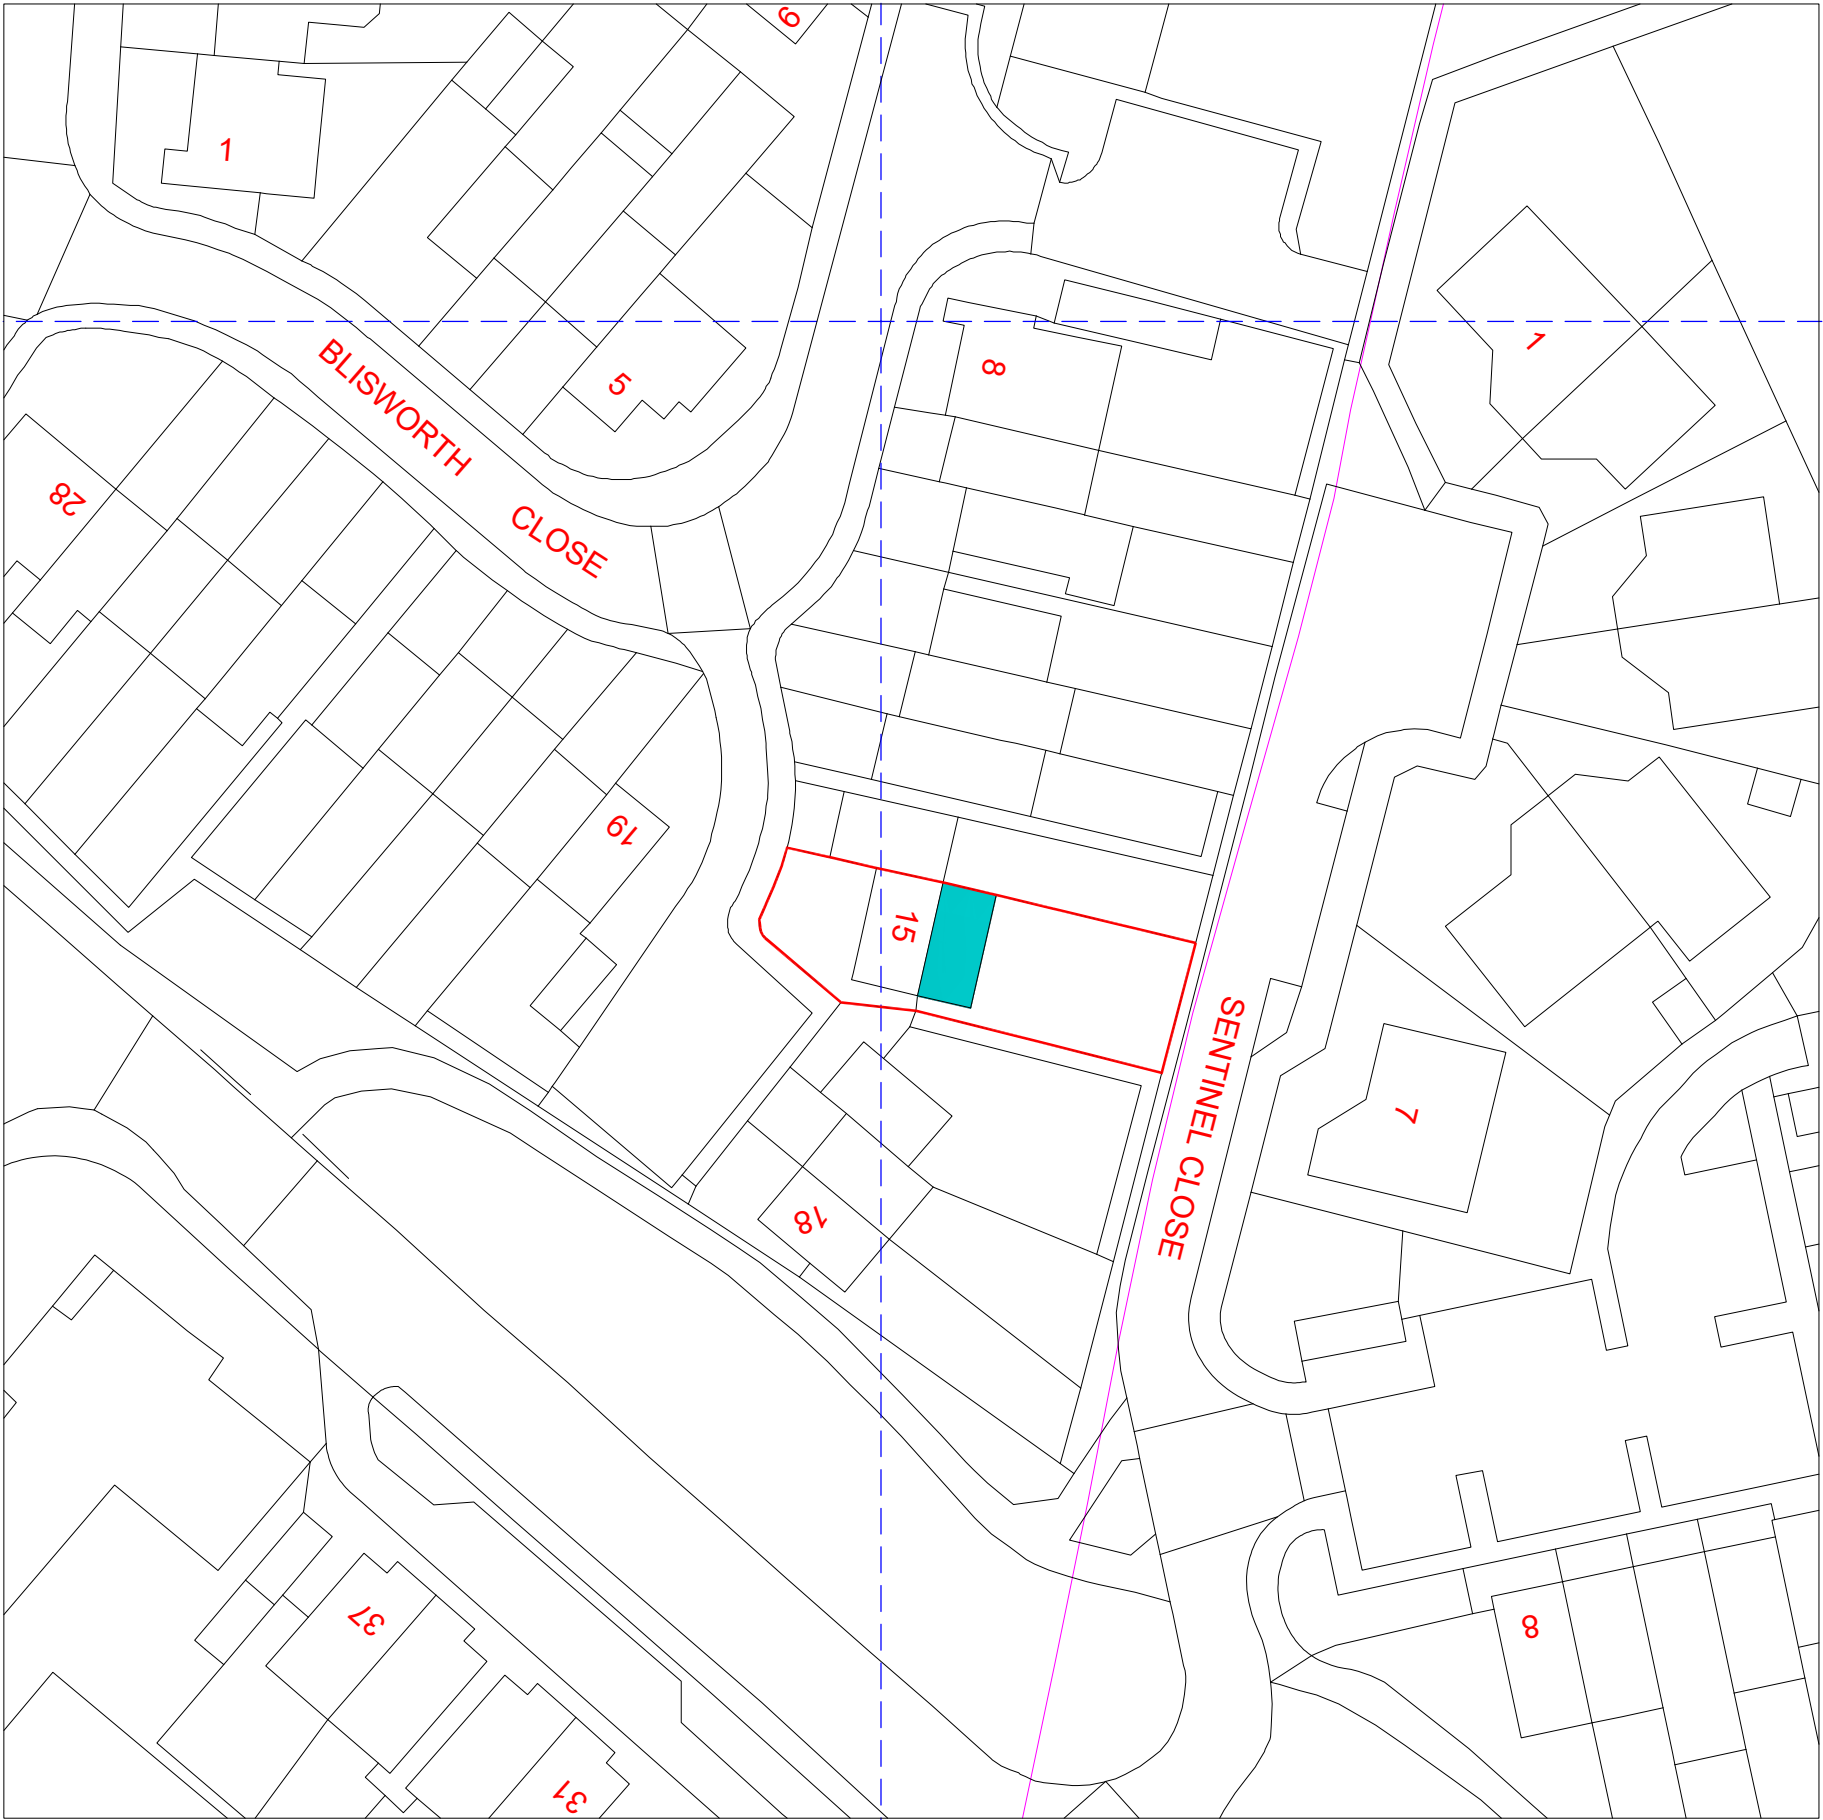

	A	Planning Issue	17.07.26	RS
REV	AMENDMENT	DATE	CHNO	

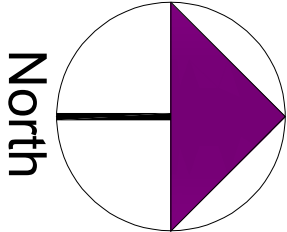

Scale Bar

CLIENT	
PROJECT	15 Blisworth Close Yeading - Hayes UB4 9RF
DRAWING TITLE	Proposed Block Plan Sheet 5