



NOTES

CONTRACTORS MUST VERIFY ALL DIMENSIONS ON SITE BEFORE COMMENCING ANY WORK ON SHOP DRAWINGS


DO NOT SCALE FROM THIS DRAWING

RS ATTRA COPYRIGHT

- Notes:
1. Do not scale this drawing
 2. All dimensions to be verified on site and any discrepancy reported to the client
 3. This drawing to be read in conjunction with all relevant drawings

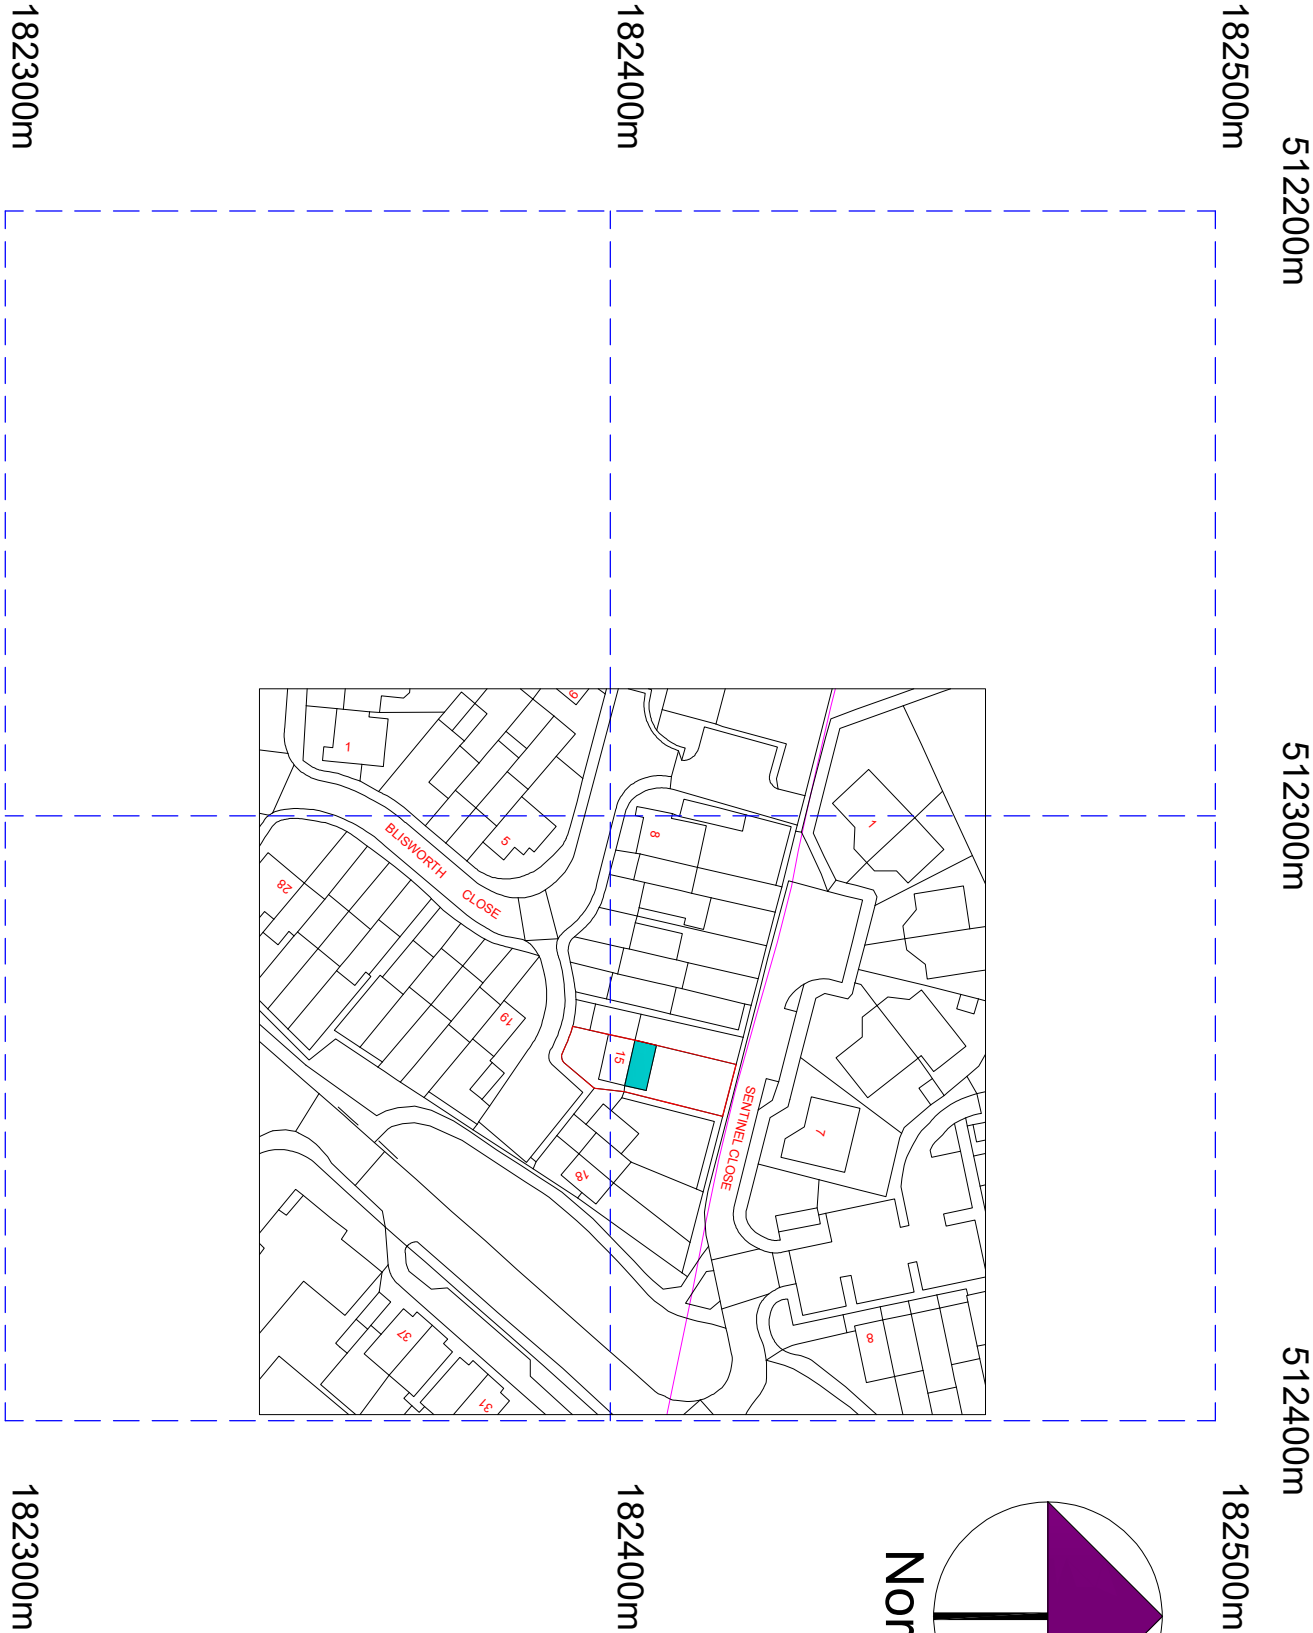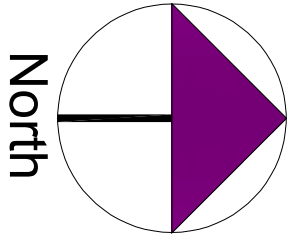

A	Planning Issue	17.07.26	RS
REV	AMENDMENT	DATE	CHND

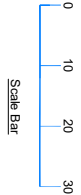

CLIENT	-----
PROJECT	15 Blisworth Close Yeading - Hayes UB4 9RF
DRAWING TITLE	Proposed Location Plan Sheet 6

SCALE	DRAWN BY	CHECKED	DATE
1:625 @ A1	RS	RS	17.07.26
1:1250 @ A3			
DRAWING NUMBER	2026 - 85 - 06	REVISION	A

DRAWING STATUS

Planning Issue

©Crown Copyright and database rights 2026 OS Licence no. AC0000805567