


1 303-Proposed North Elevation
1:100

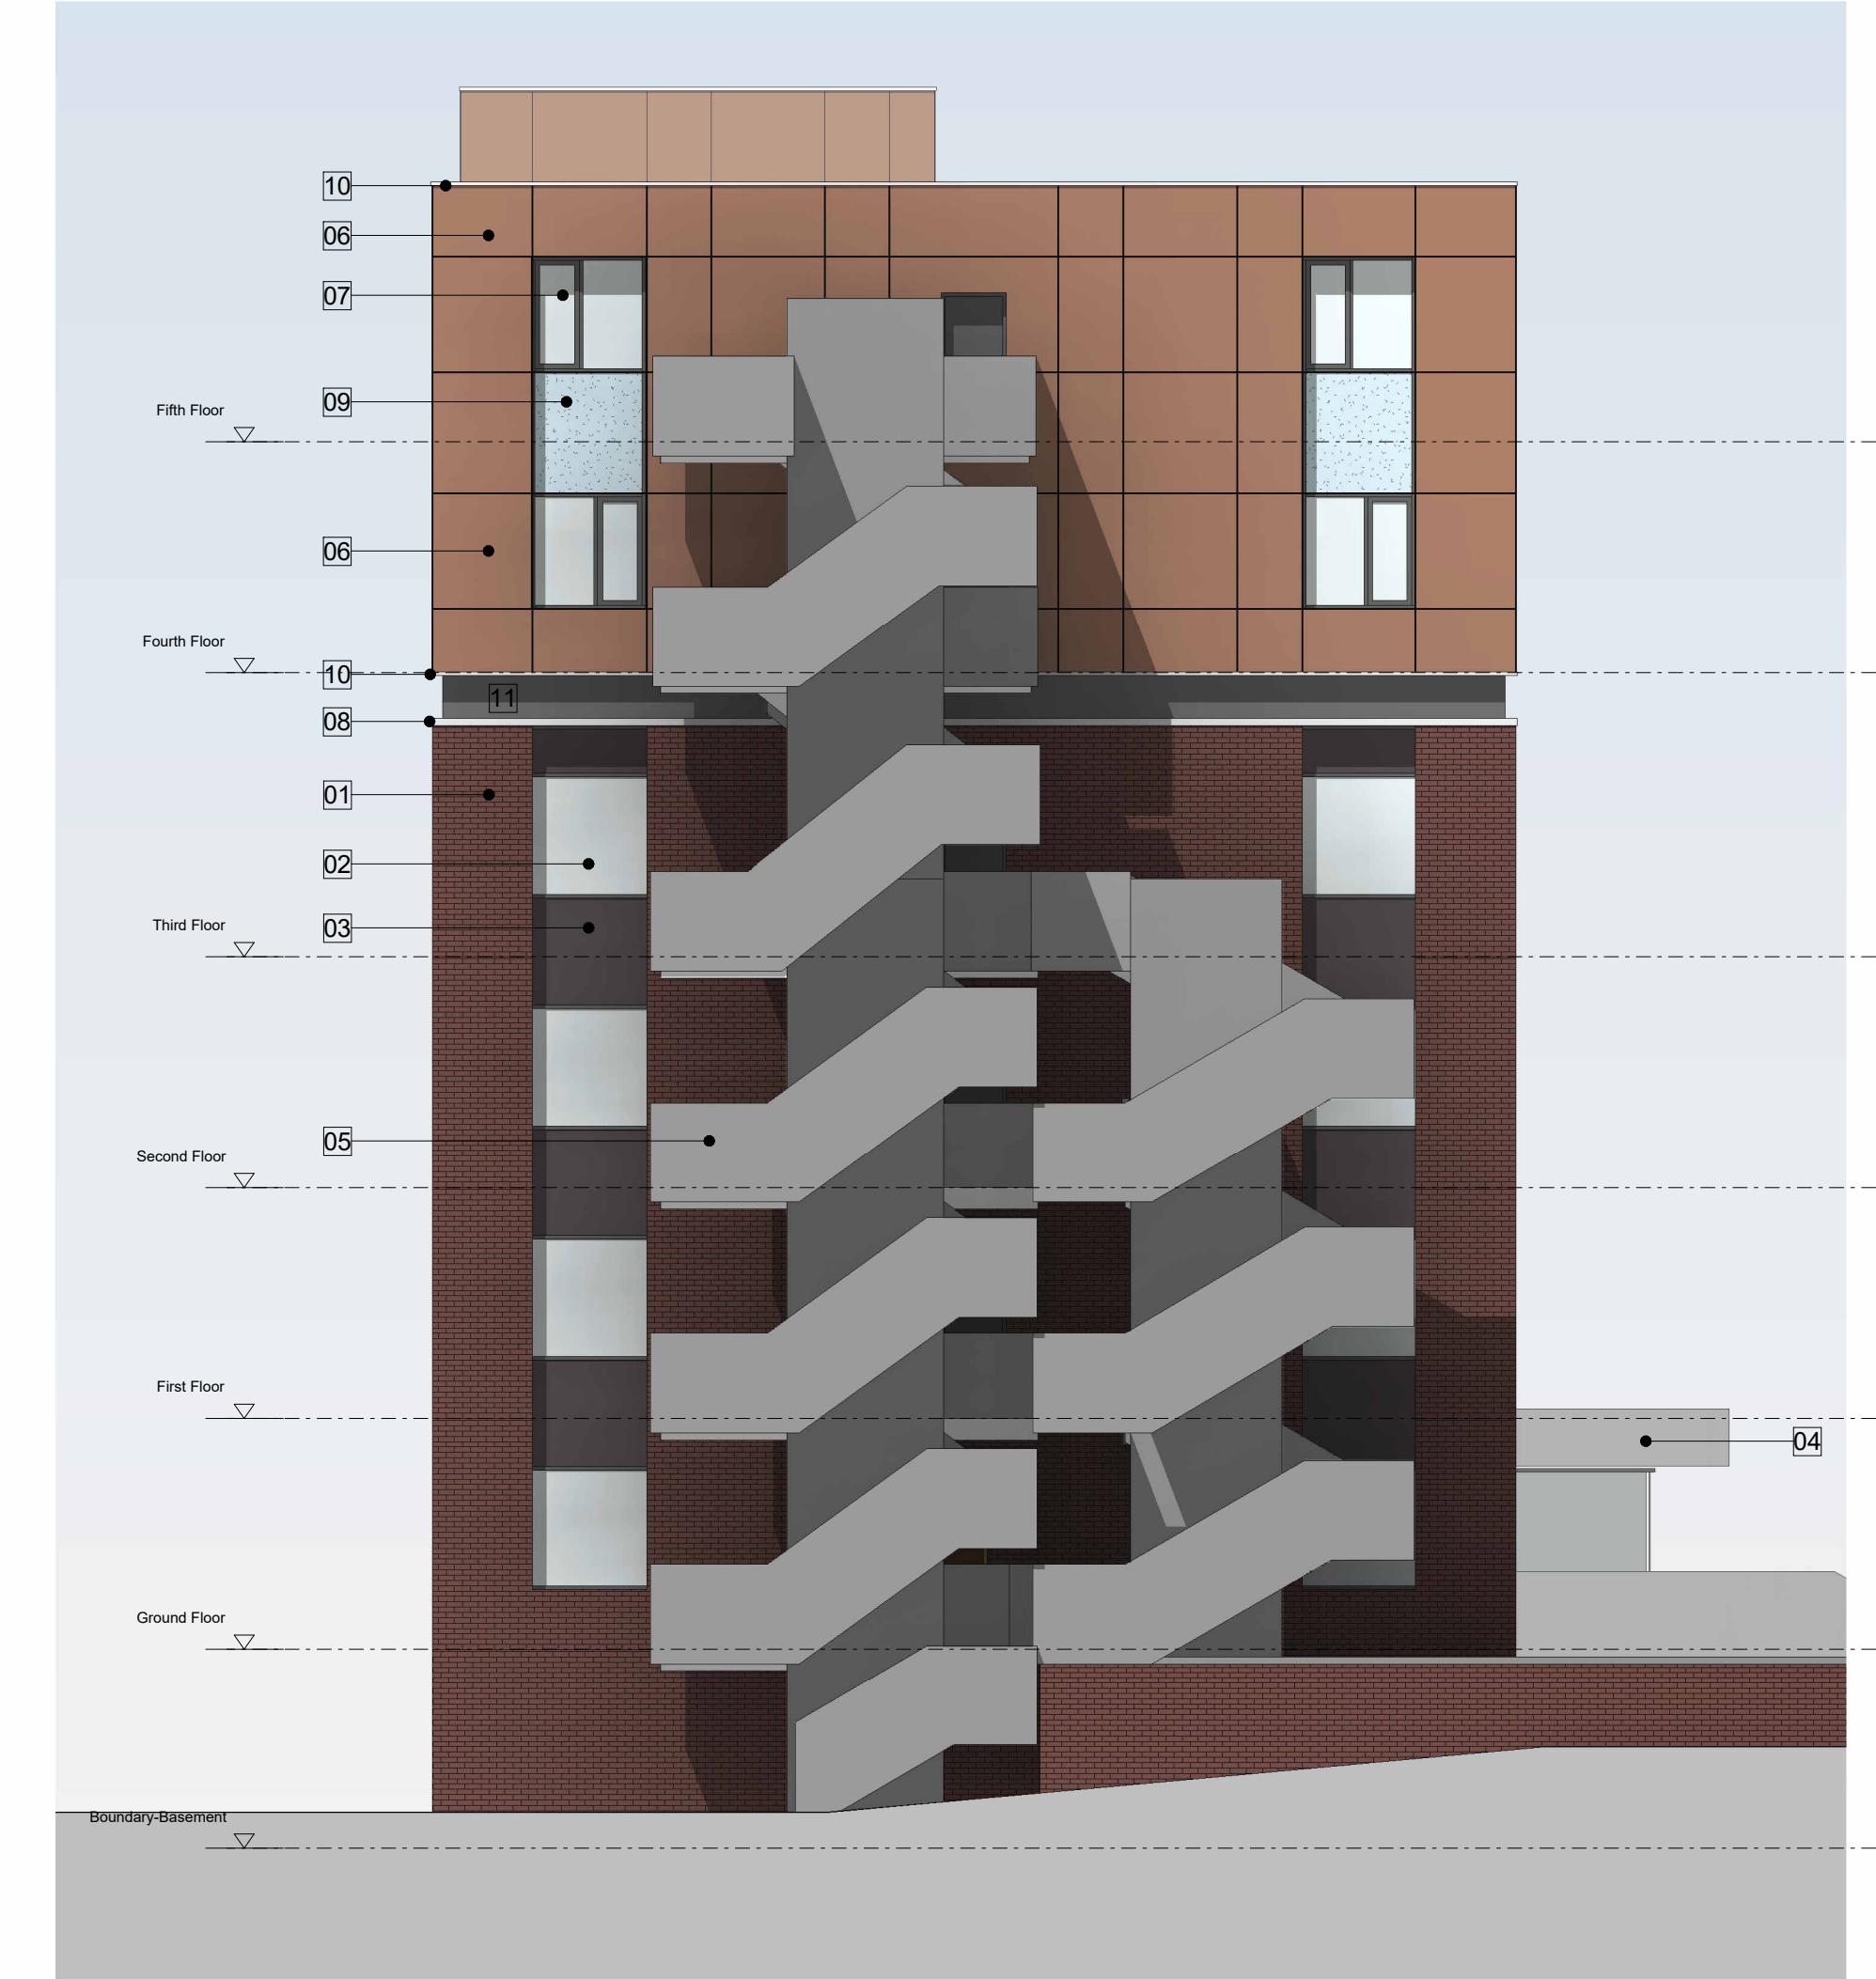

2 304-Proposed South Elevation
1:100

Material key:
 1. Existing brown brick cladding
 2. Existing dark grey curtain wall with transparent glass
 3. Existing dark grey curtain wall with glass faced opaque spandrel panels
 4. Existing white metal canopy
 5. Existing grey concrete stair
 6. Proposed dark bronze coloured metal rainscreen cladding
 7. Proposed grey metal windows, profile width to match existing windows
 8. Proposed light grey concrete parapet coping
 9. Proposed glass faced opaque spandrel pane
 10. Proposed light grey parapet coping
 11. Proposed dark grey metal cladding

Scale -1:100
0m 5m 10m