


1 33-Existing North Elevation  
1 : 100

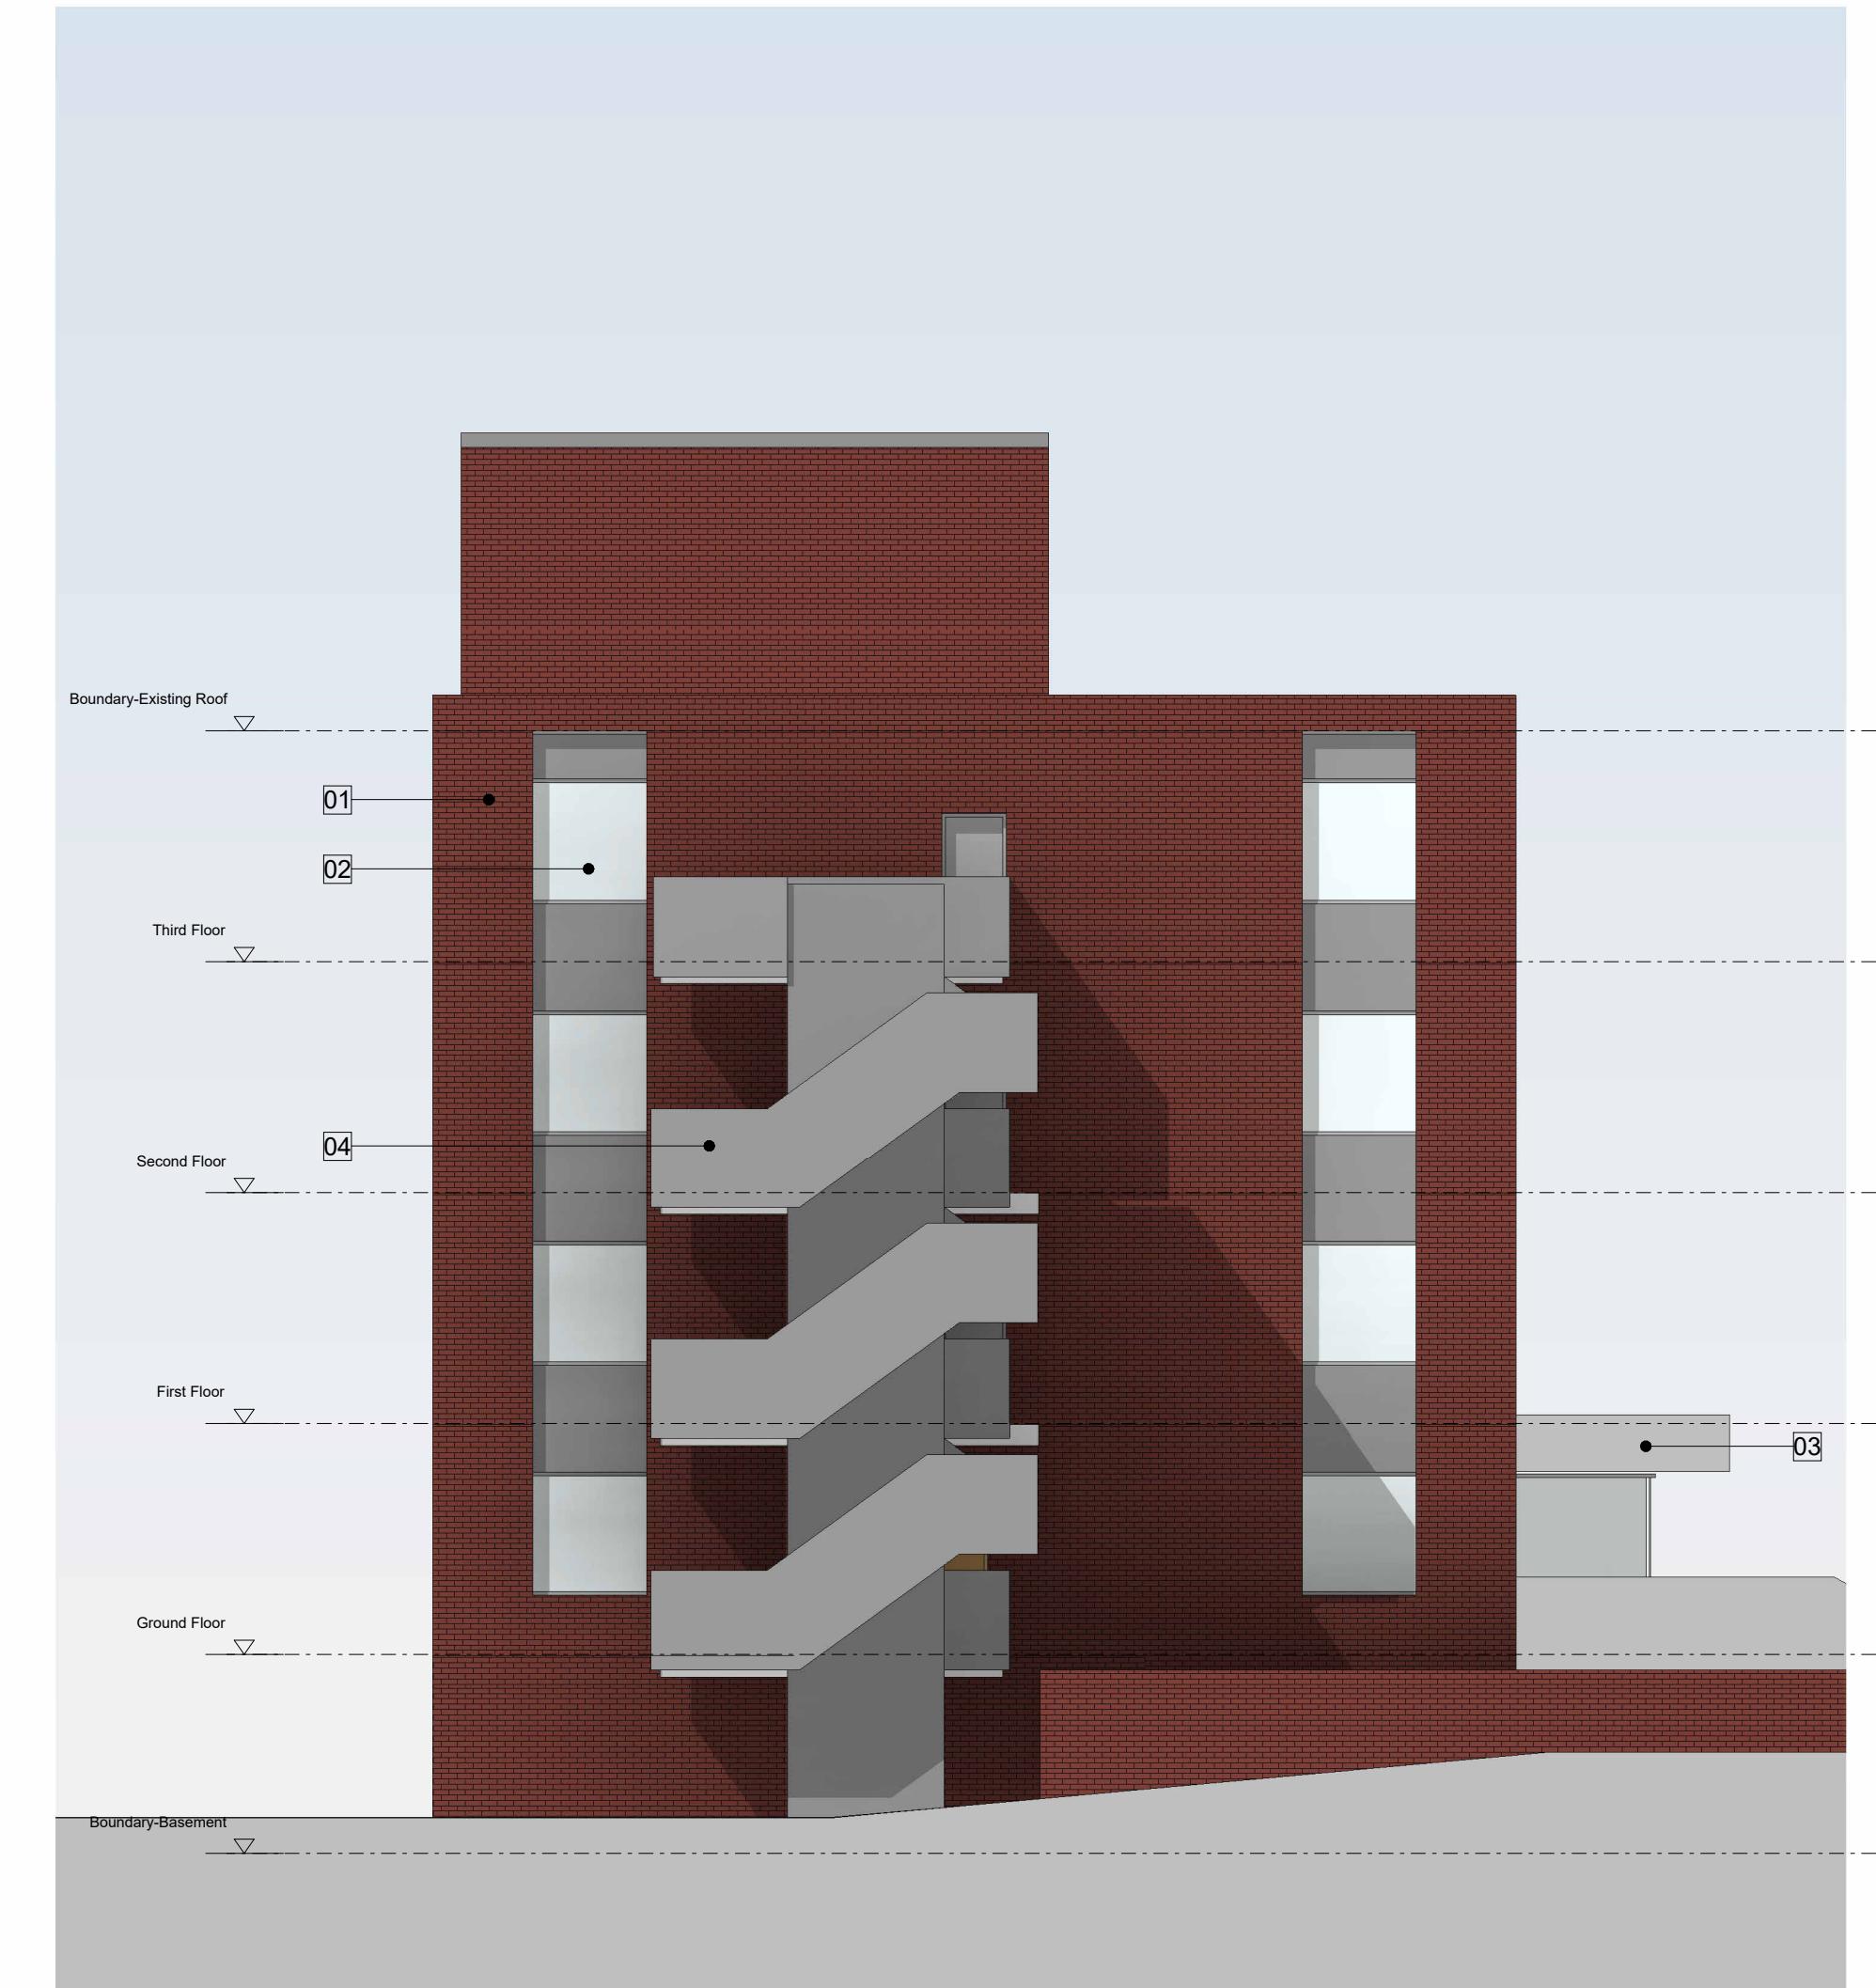

2 34-Existing South Elevation  
1 : 100

Material key:  
 1. Existing brown brick cladding  
 2. Existing dark grey curtain wall with transparent glass and glass faced opaque panels  
 3. Existing white metal canopy  
 4. Existing grey concrete stair  
 5. Proposed grey standing seam metal cladding  
 6. Proposed grey curtain wall matching existing

Scale -1:100  
0m 5m 10m