



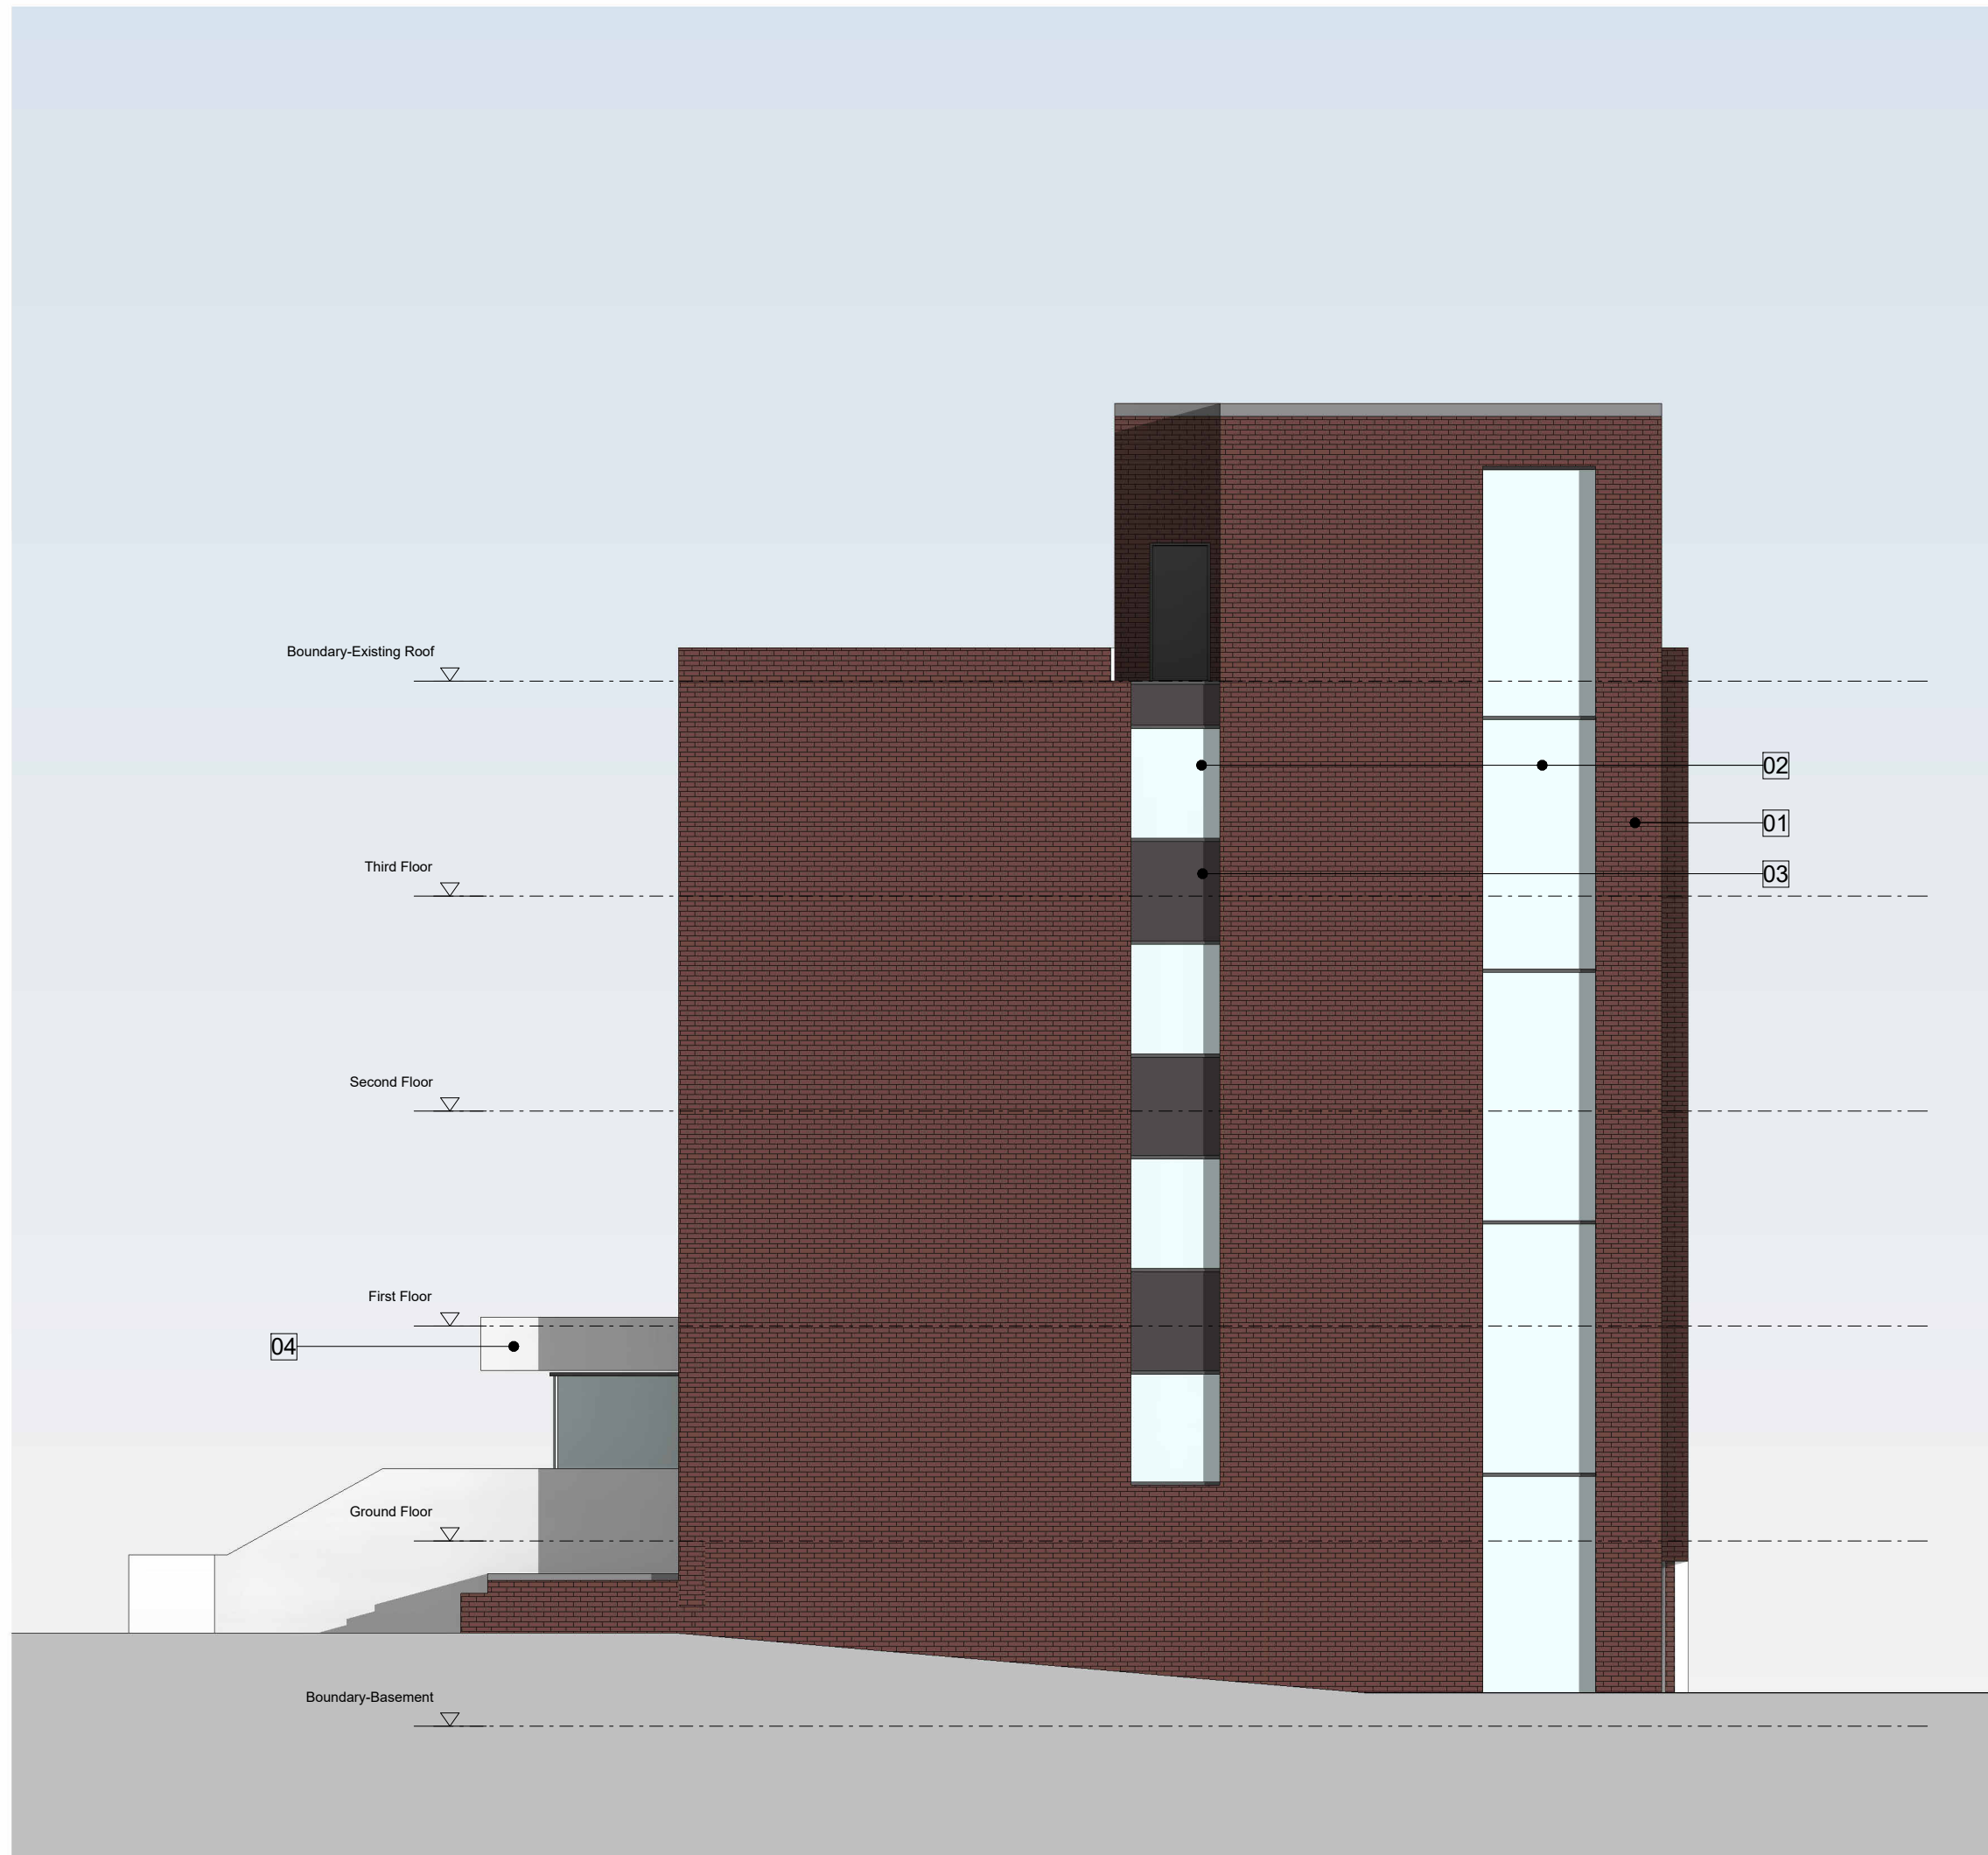

1 33-Existing North Elevation
1 : 100

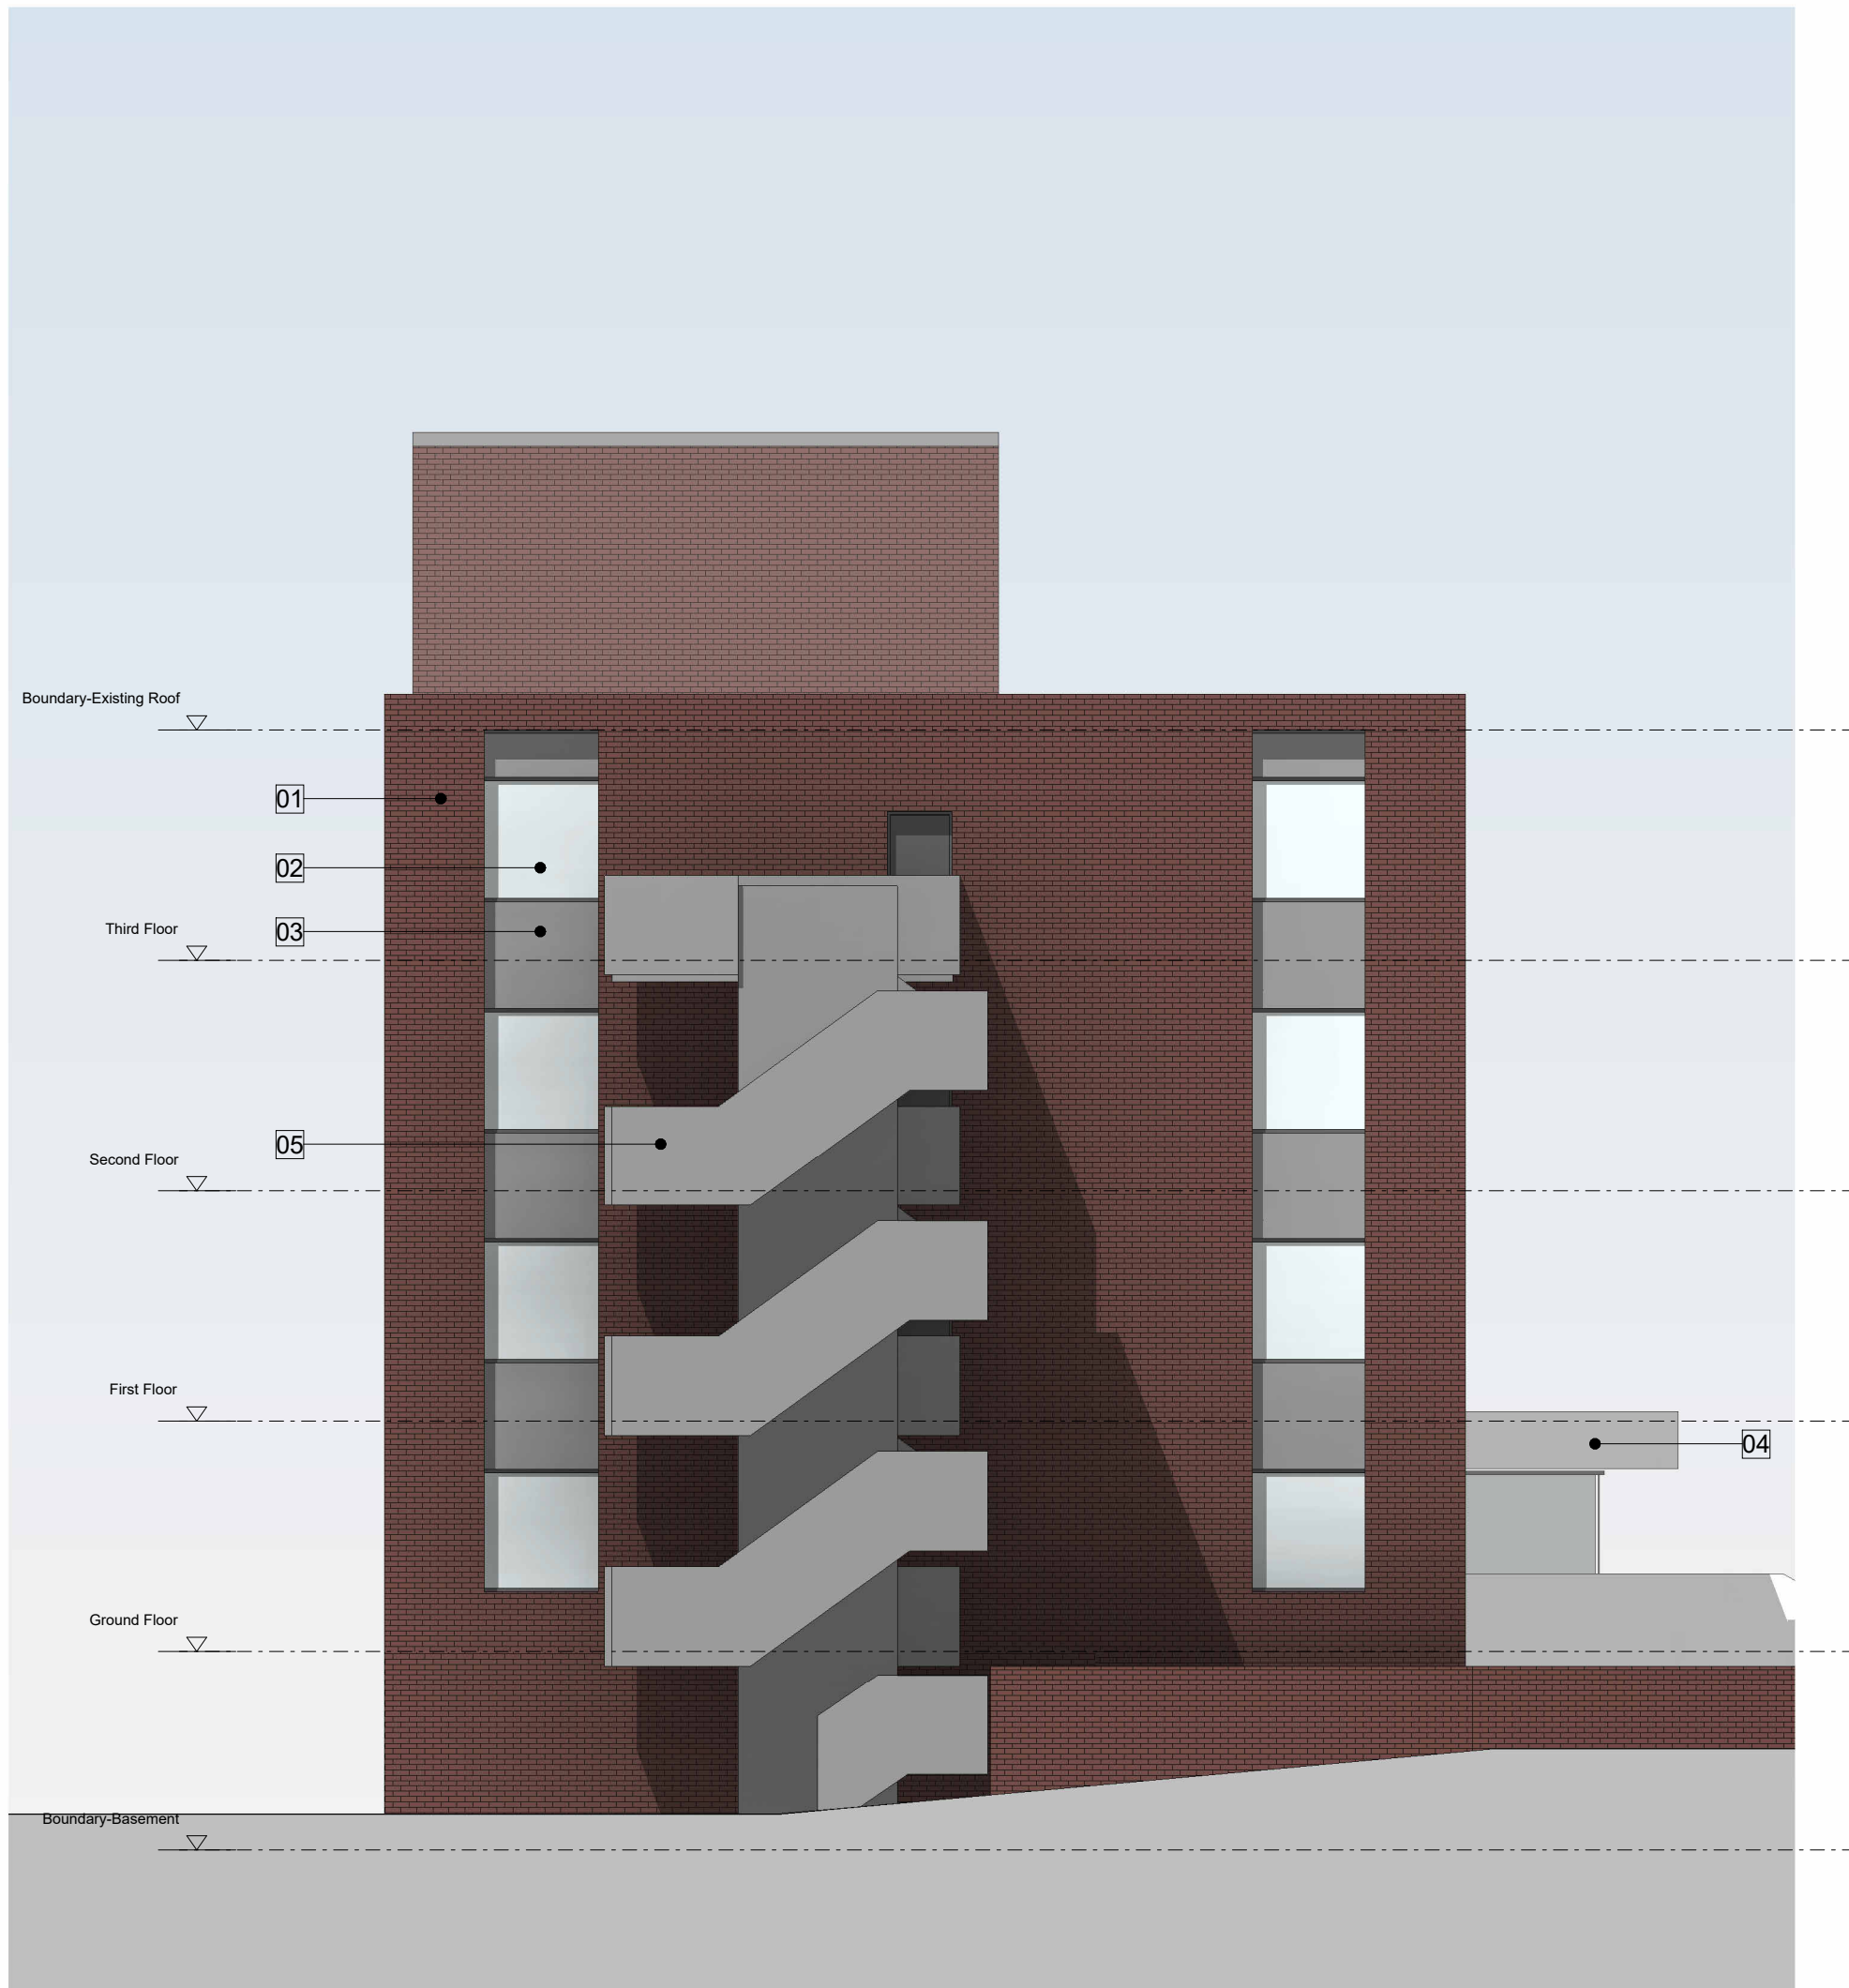

2 34-Existing South Elevation
1 : 100

- Material key:
- Existing brown brick cladding
 - Existing dark grey curtain wall with transparent glass
 - Existing dark grey curtain wall with glass faced opaque spandrel panels
 - Existing white metal canopy
 - Existing grey concrete stair
 - Proposed bronze coloured metal rainscreen cladding
 - Proposed dark bronze coloured metal rainscreen cladding
 - Proposed brown brick cladding to match existing
 - Proposed dark grey metal cladding
 - Proposed grey metal windows, profile width to match existing windows
 - Proposed glass faced opaque spandrel panel
 - Proposed light grey concrete parapet coping
 - Proposed light grey parapet coping

