


Section 1

Section 2

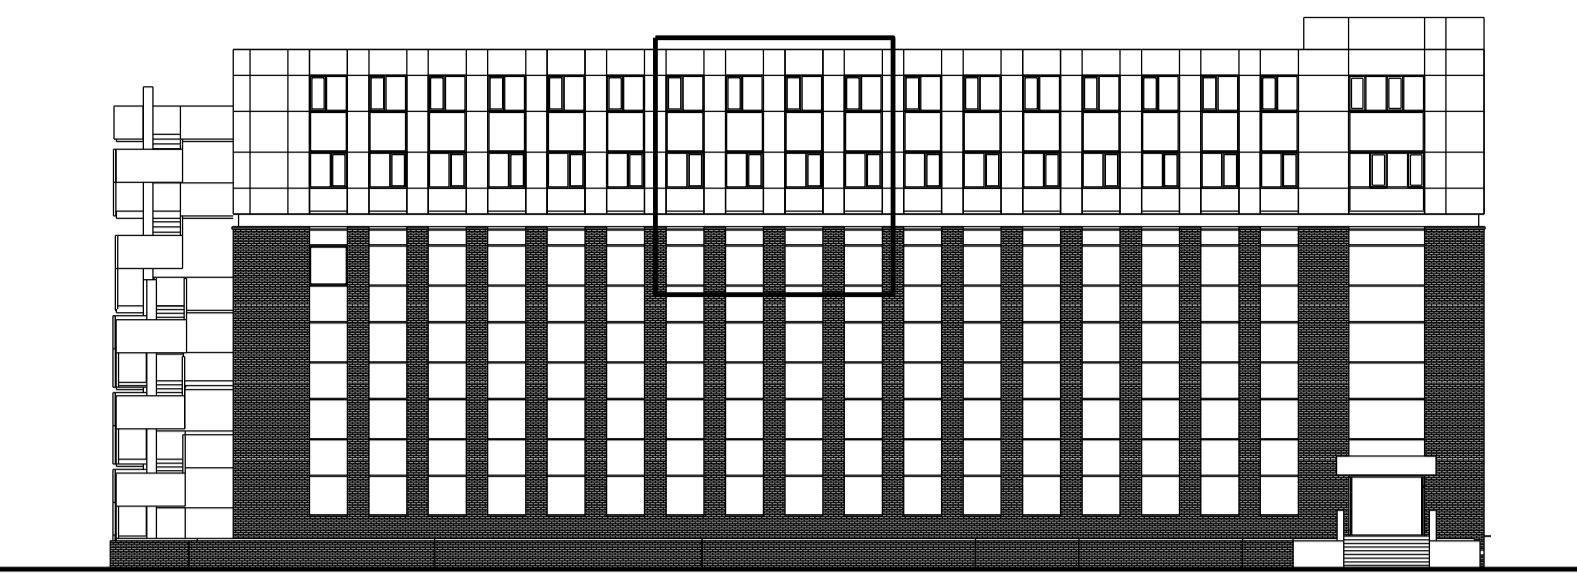

Facade material key:

1. Existing brown brick cladding
- 2a. Existing dark grey curtain wall with transparent glass
- 2b. Existing dark grey curtain wall with glass faced opaque spandrel panel
3. Existing white metal canopy
4. Existing grey concrete stair
5. Proposed dark bronze metal rainscreen cladding
6. Proposed grey metal windows, profile width to match existing windows
7. Light grey concrete parapet coping
8. Glass faced opaque spandrel panel
9. Light grey parapet coping
10. Dark grey metal cladding

0.5m 2m