



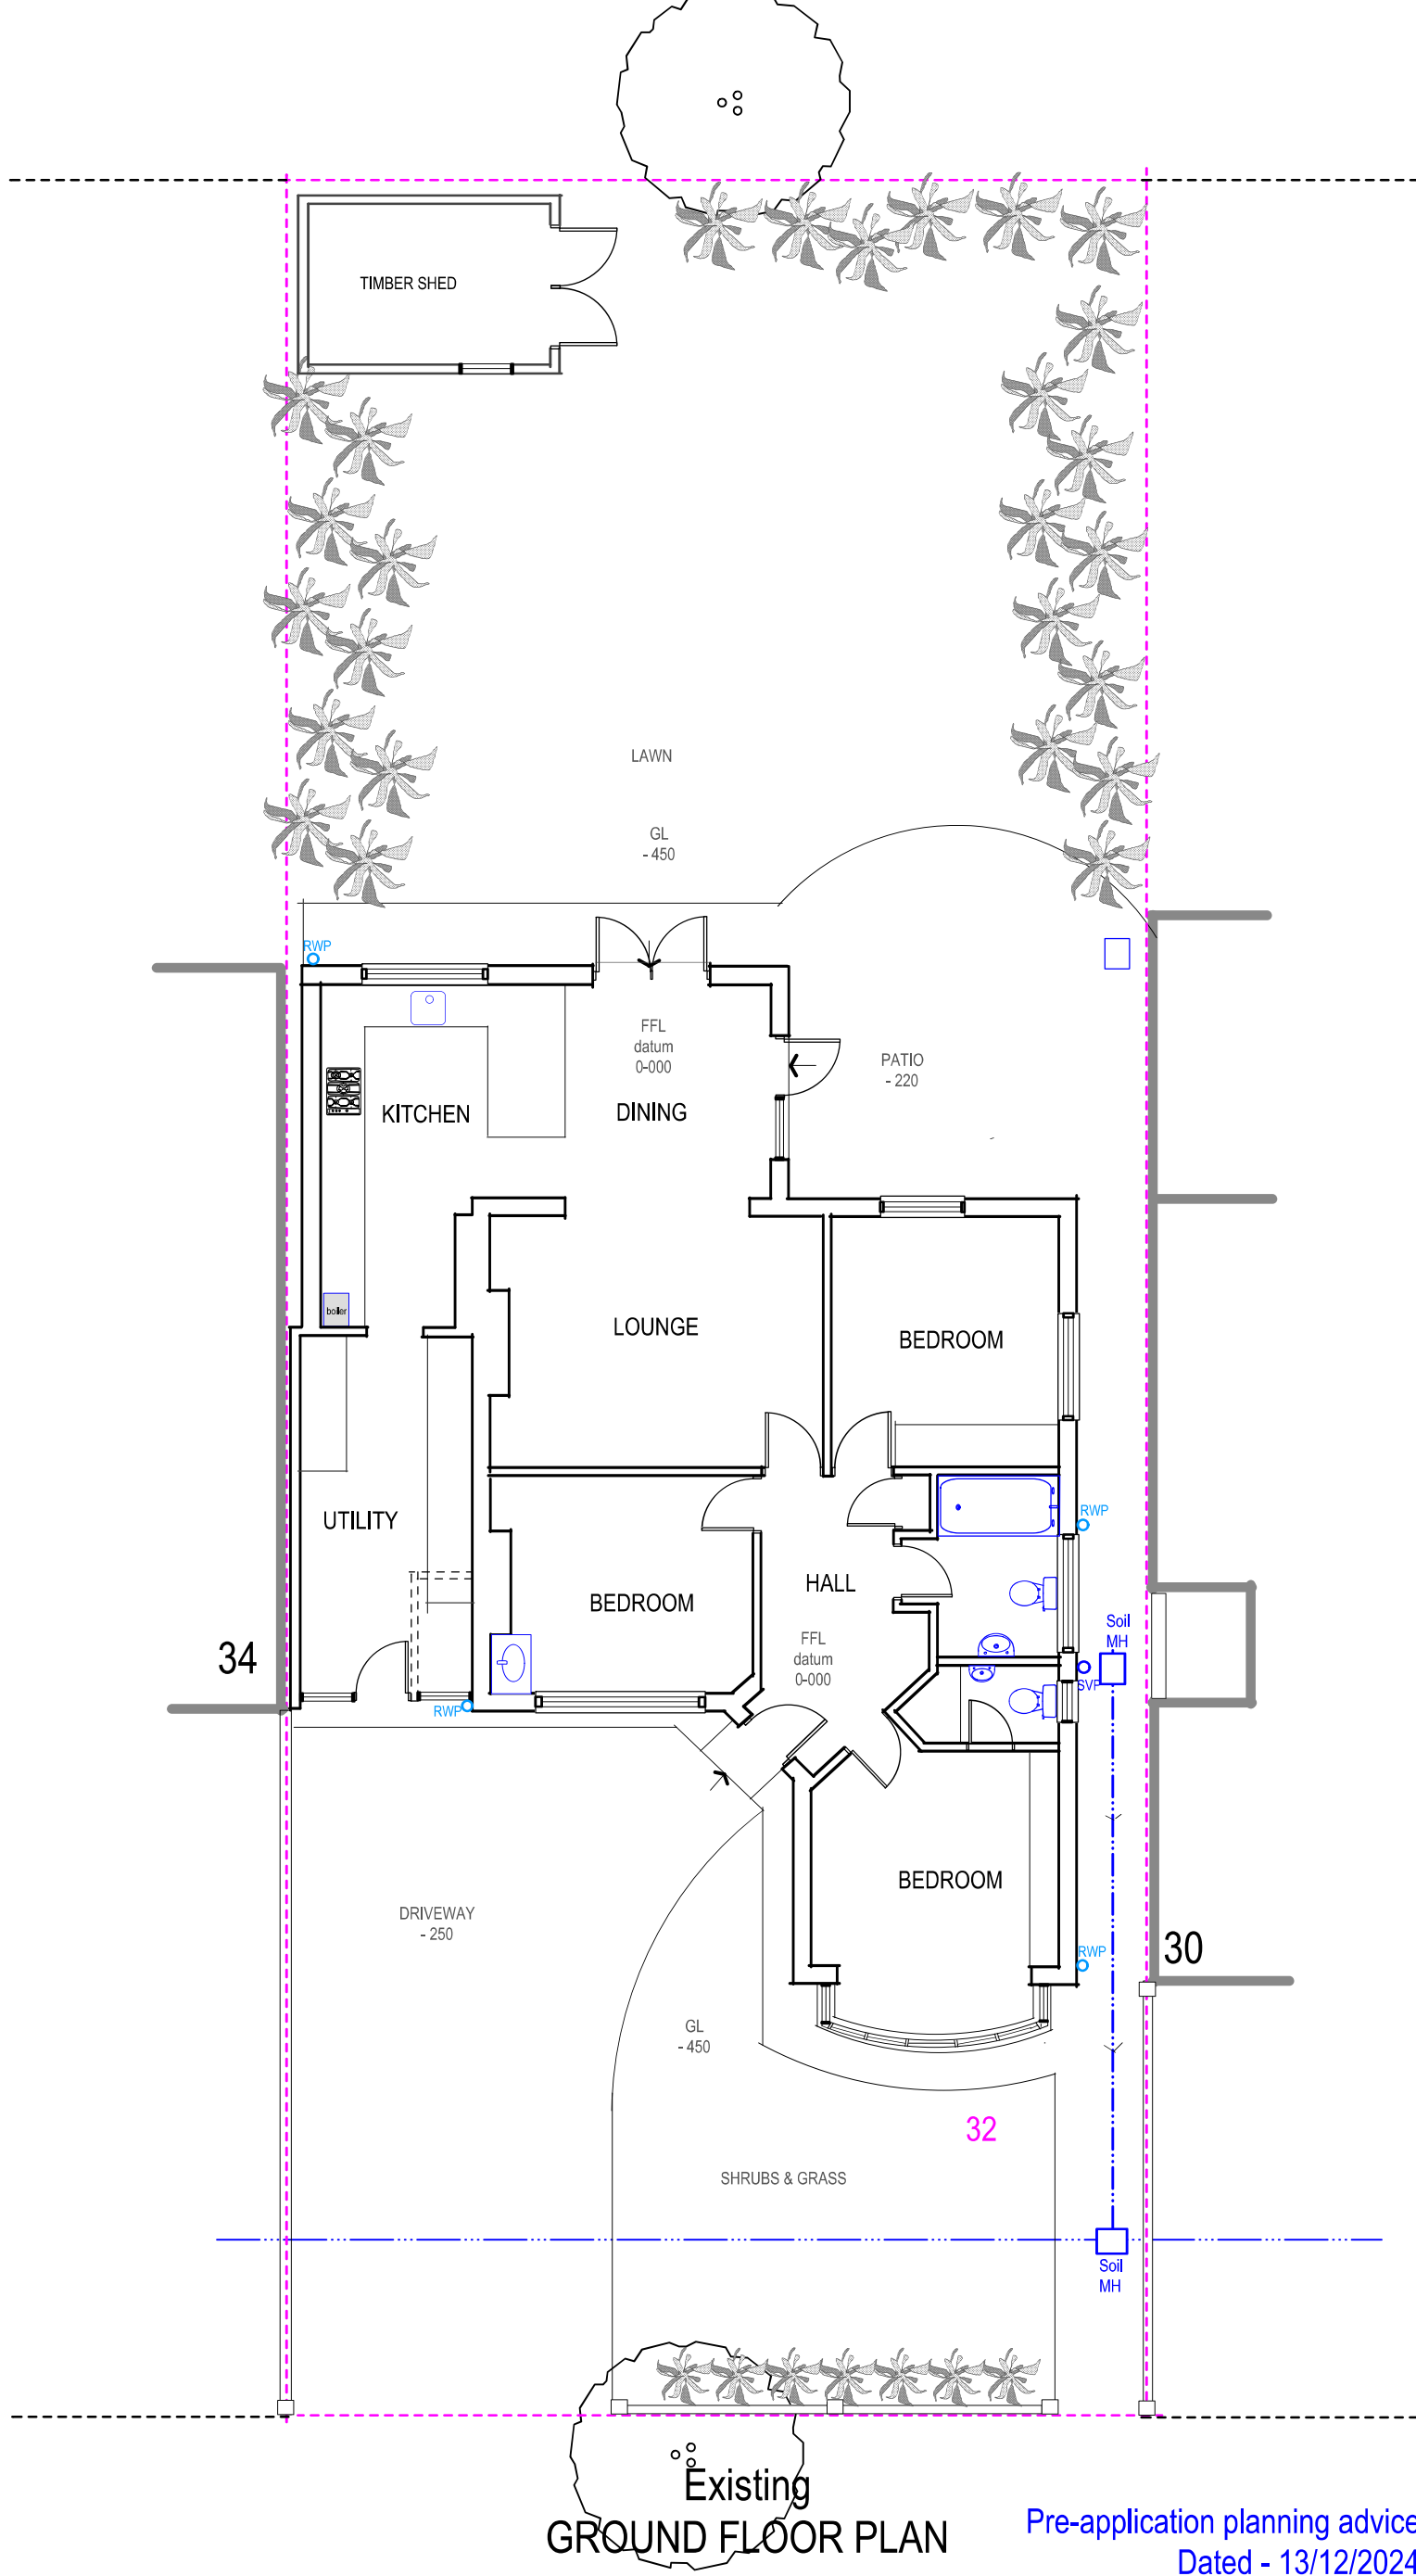

Existing
GROUND FLOOR PLAN

Pre-application planning advice
Dated - 13/12/2024
Ref: - 45017/PRC/2024/200

Purpose - Householder planning application

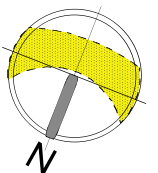

EXISTING