


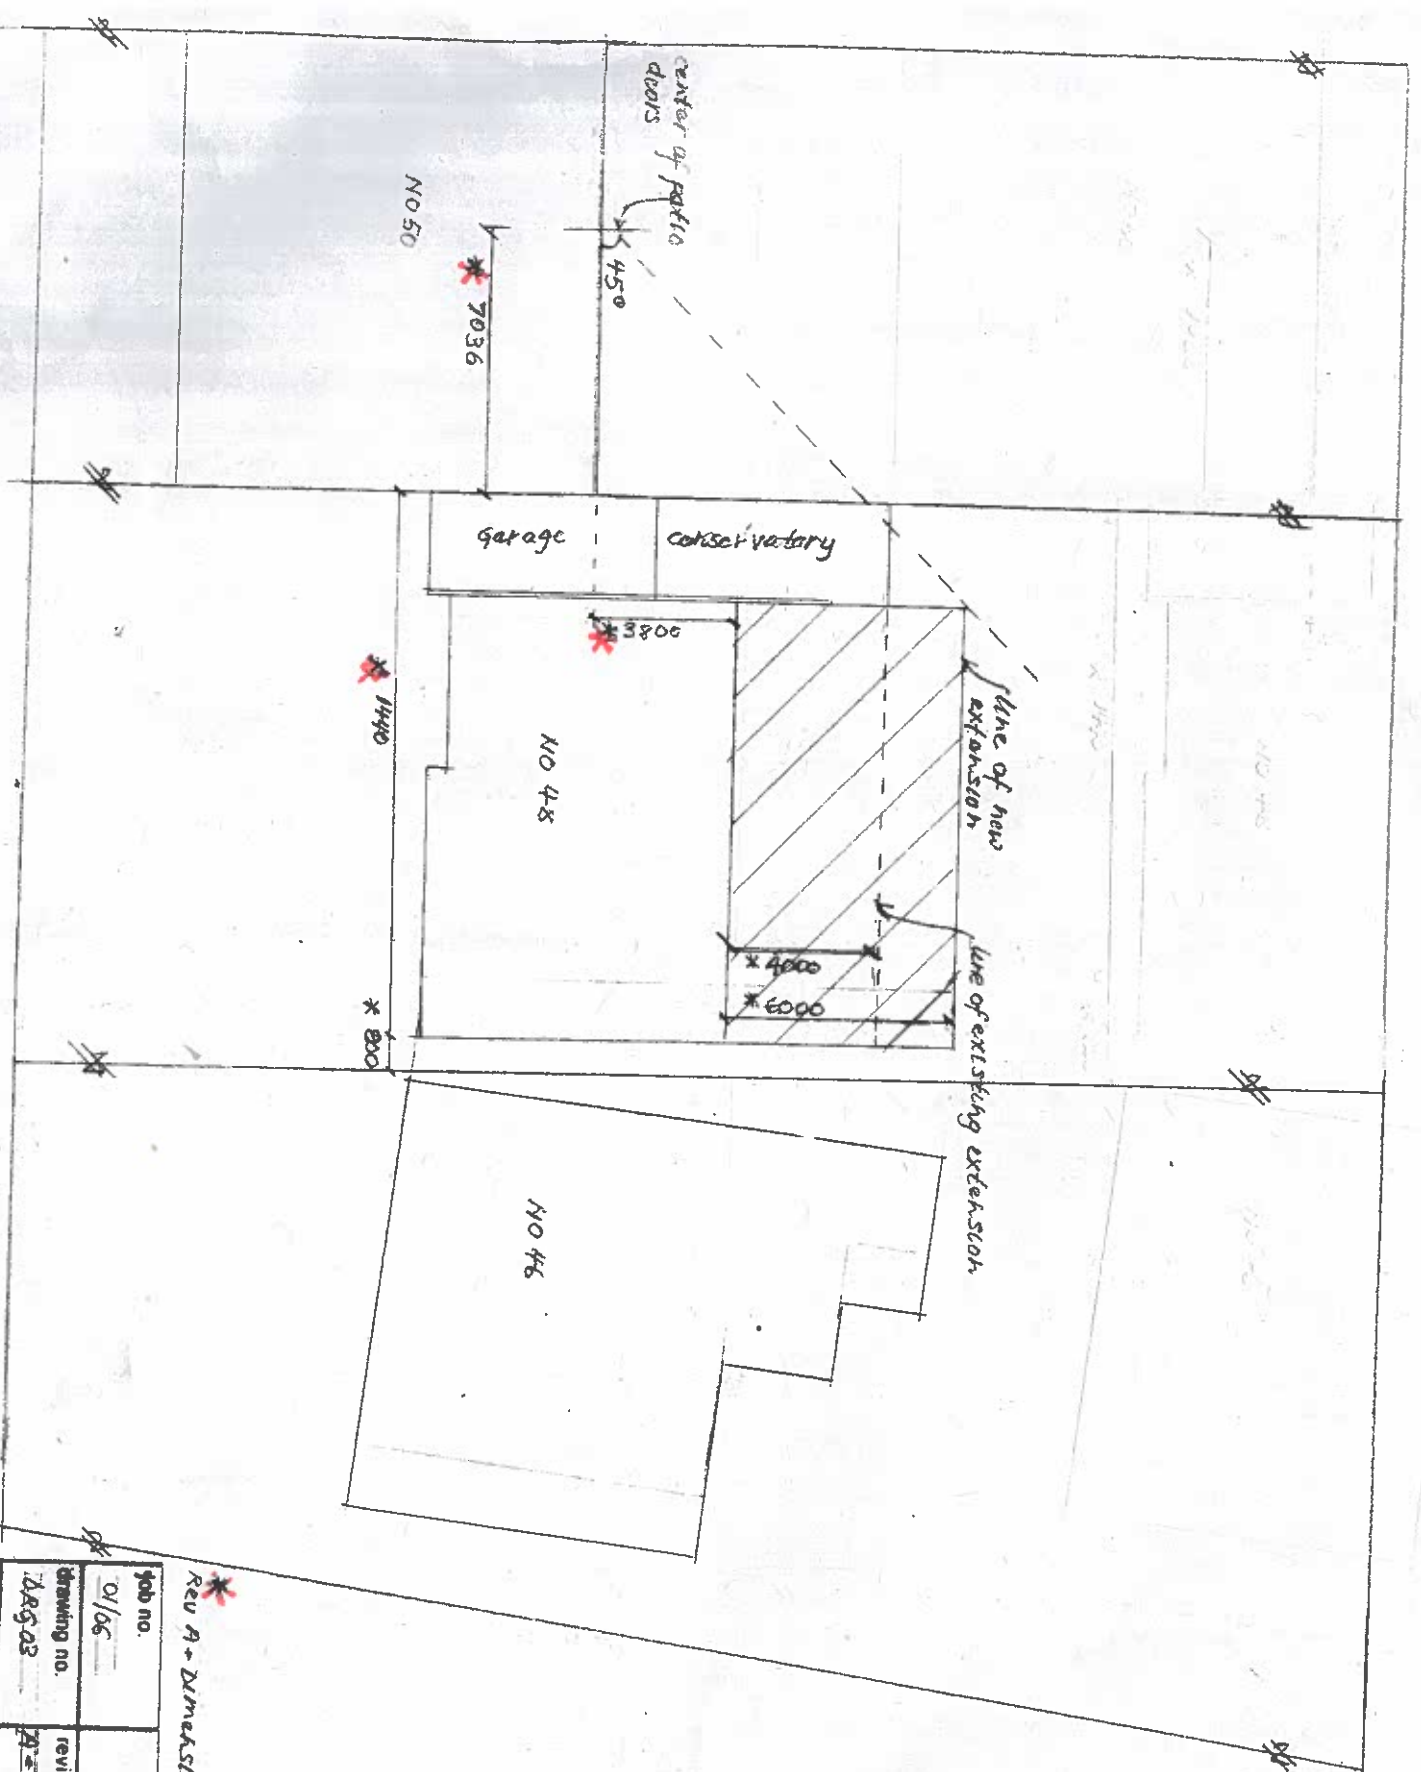

Rev A - Dimensions checked, dng03 posted, P. Elias

Job no.				Job title	
01/06				48 HUGES ROAD	
drawing no.				HAYES	
dng03				PROPOSED REAR	
revision				EXTENSION	
A-6/09				BLOCK PLAN SHOWN	
scale	date	drawn	checked		
1:200	5/09	KSB			