
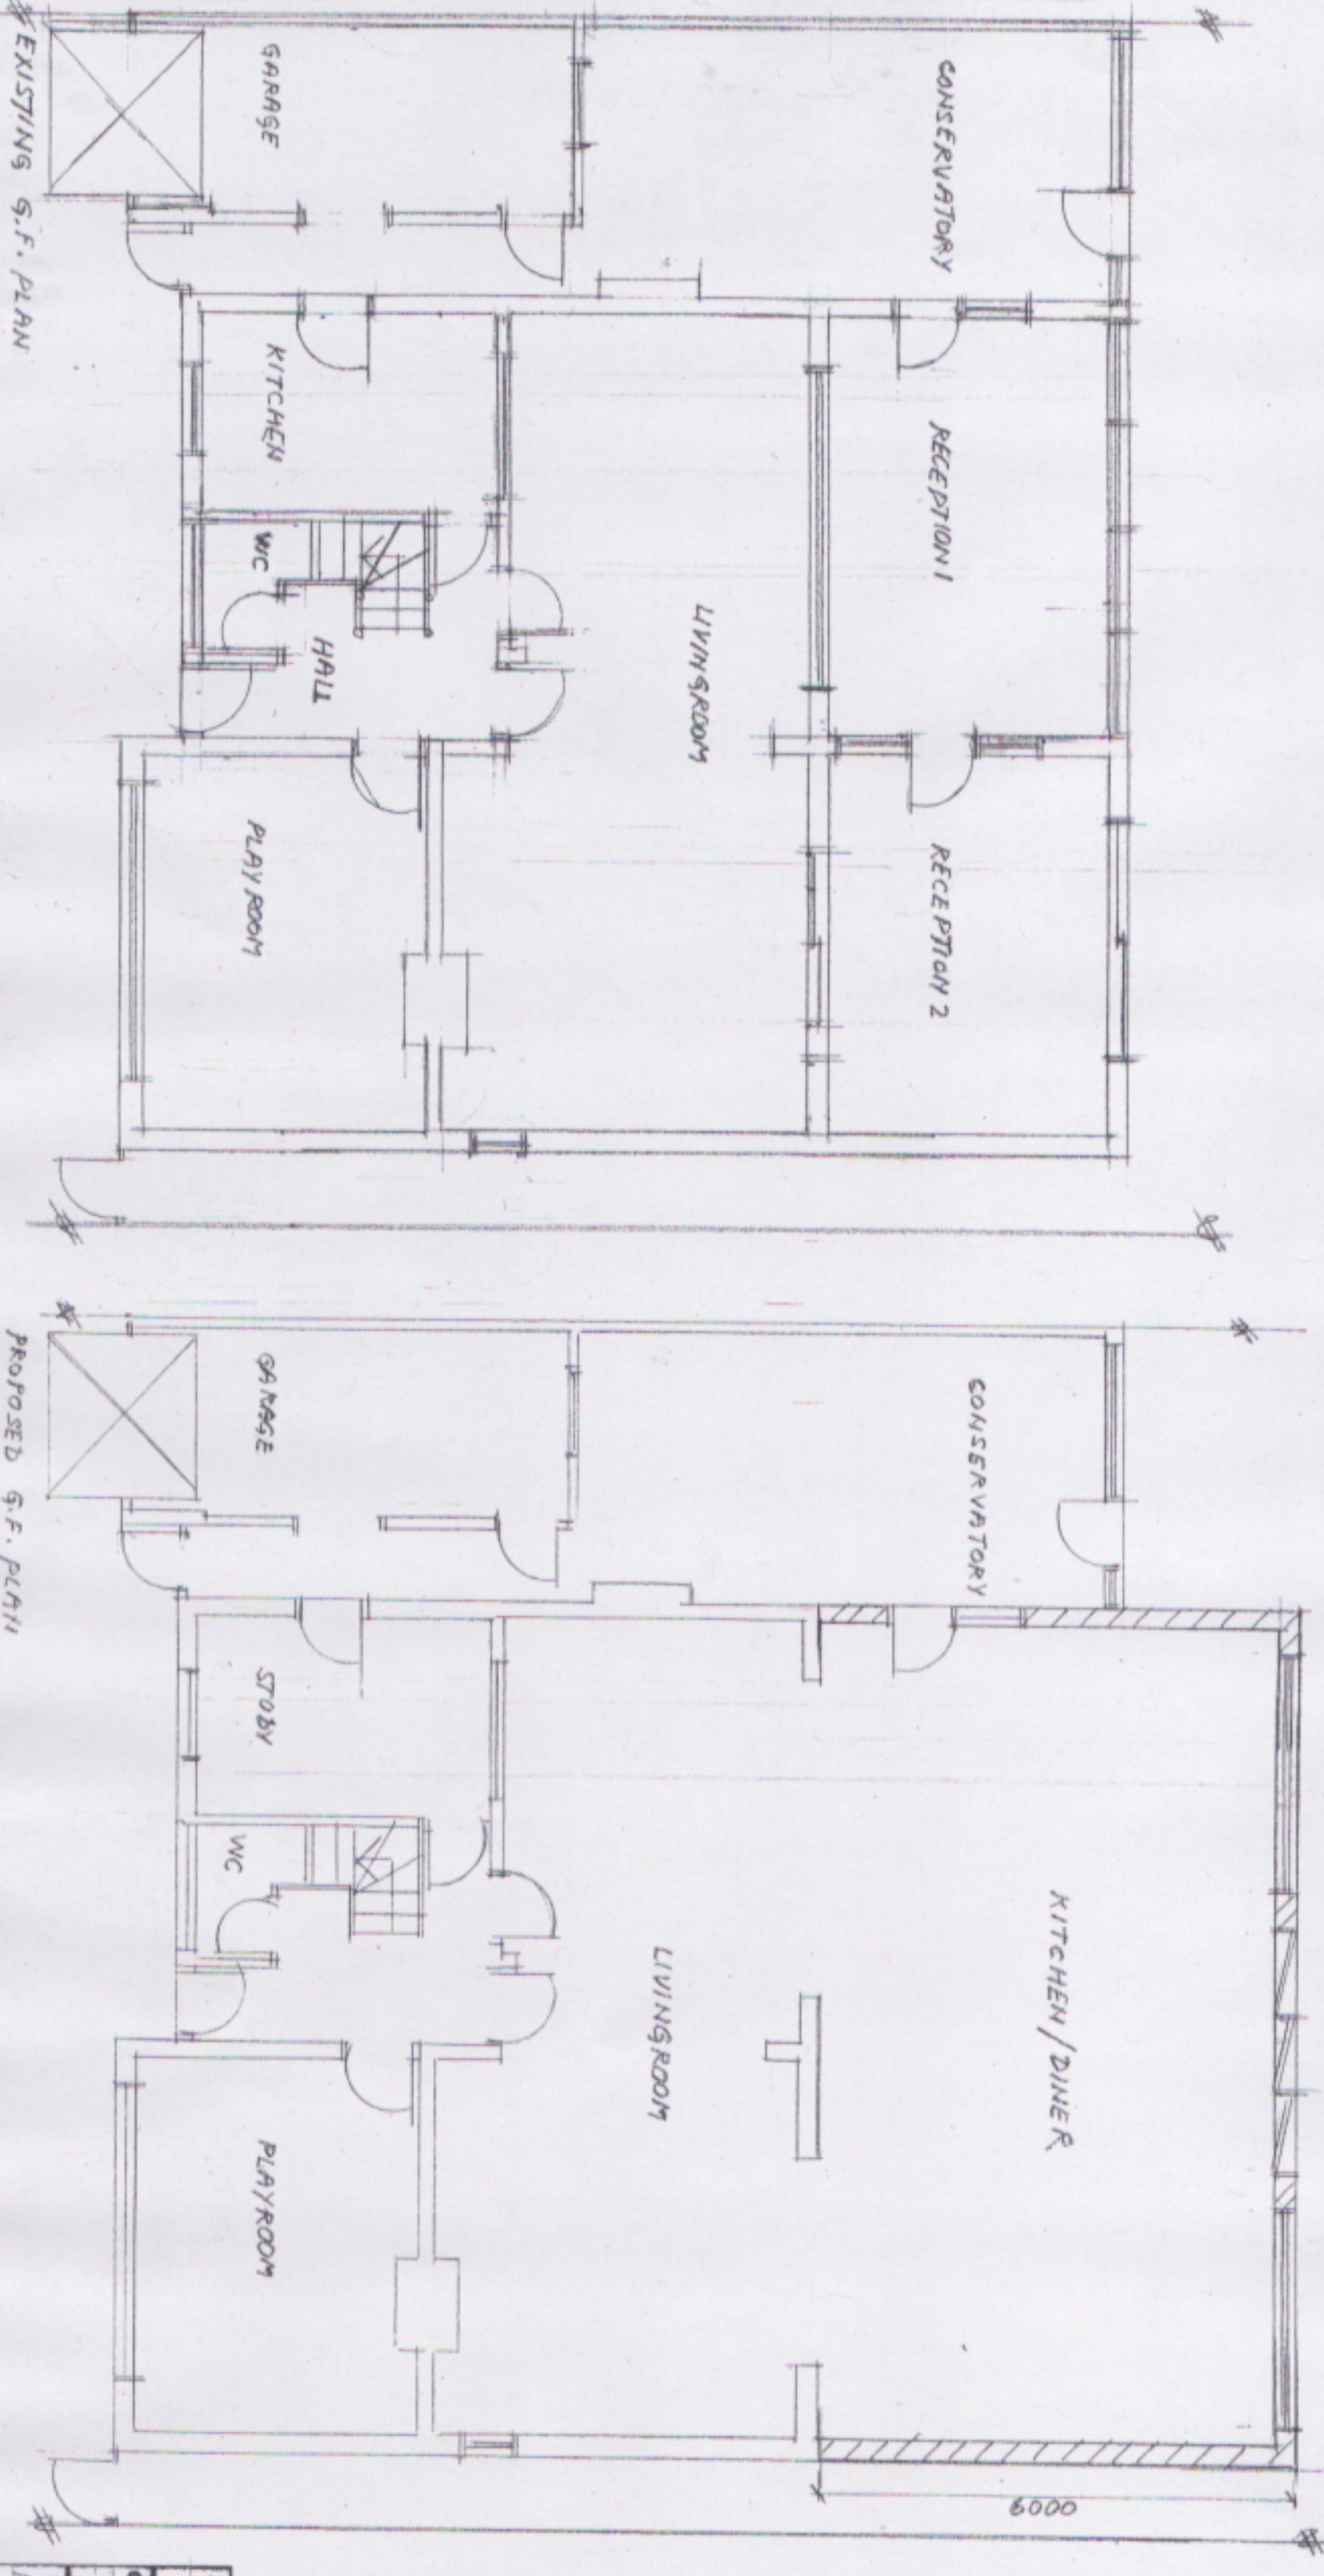


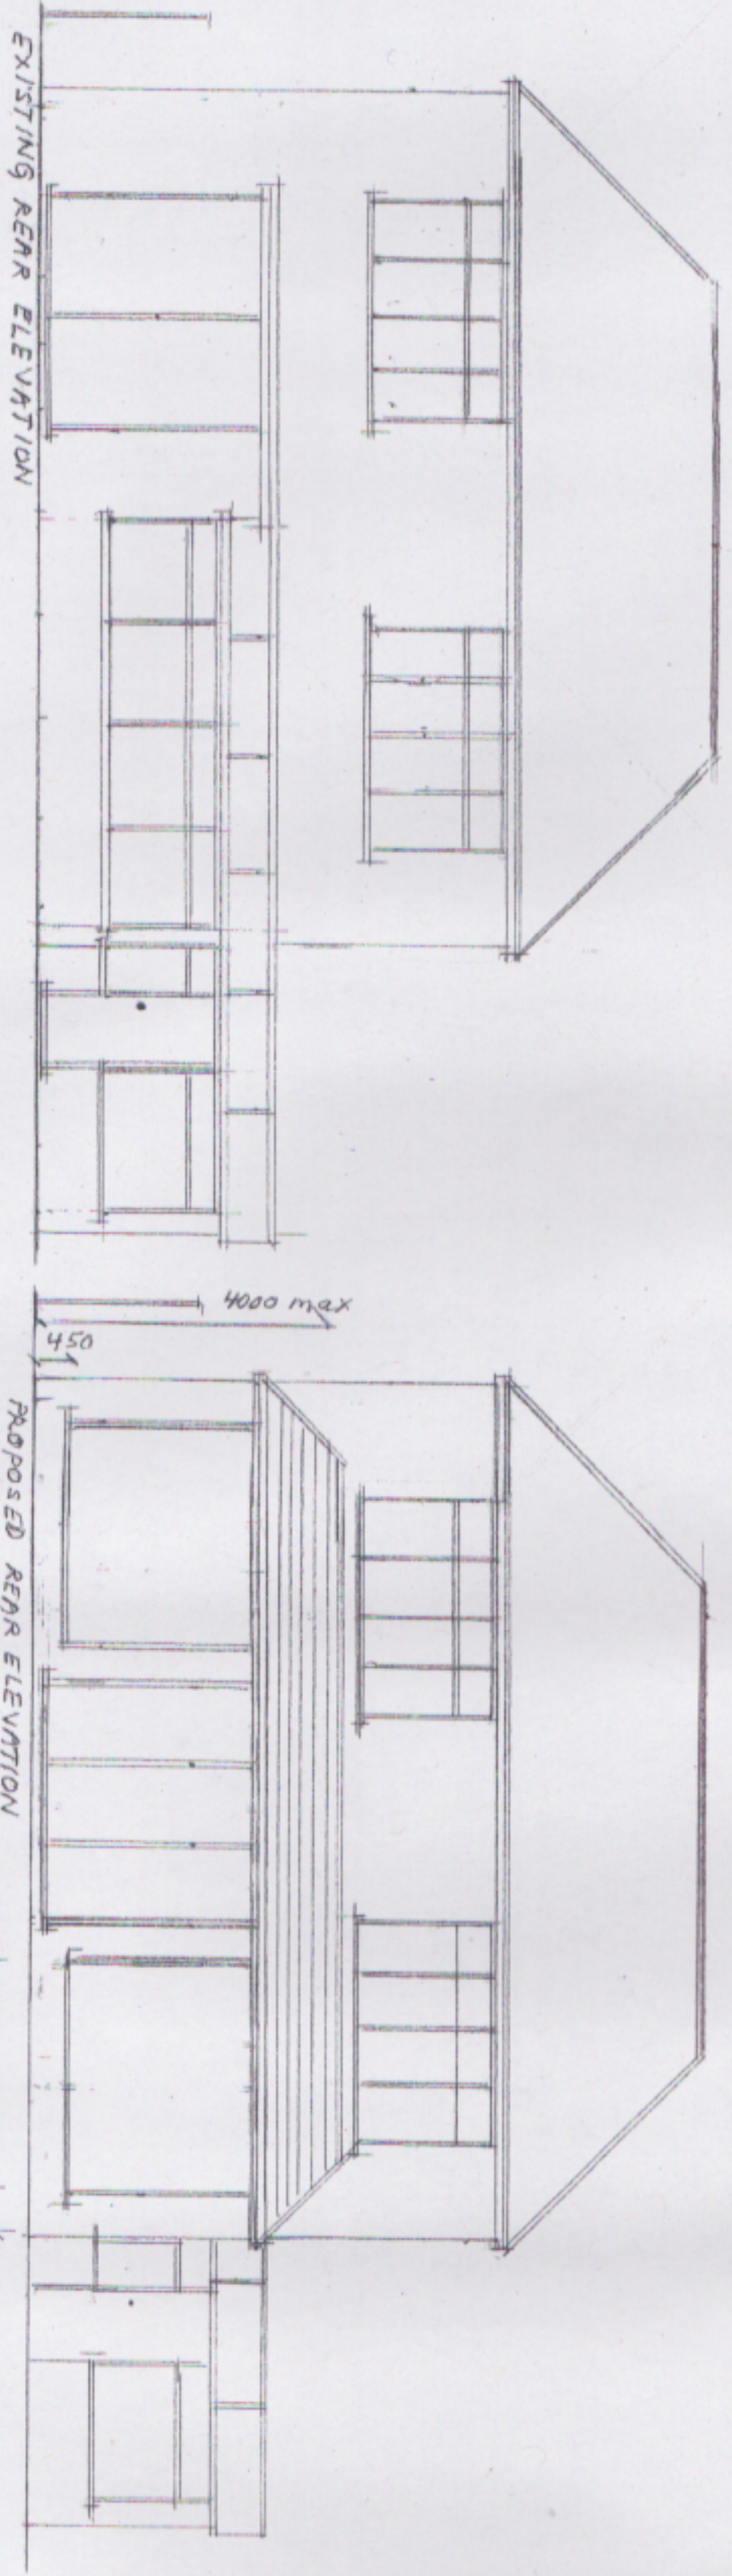

job no.	01/06	job title	48 HUGHES ROAD
drawing no.	DR501	revision	HAYES
scale	1:100	date	5/6/04
		drawn	WJS
		checked	
			EXISTING & PROPOSED PLANS & ELEVATIONS