
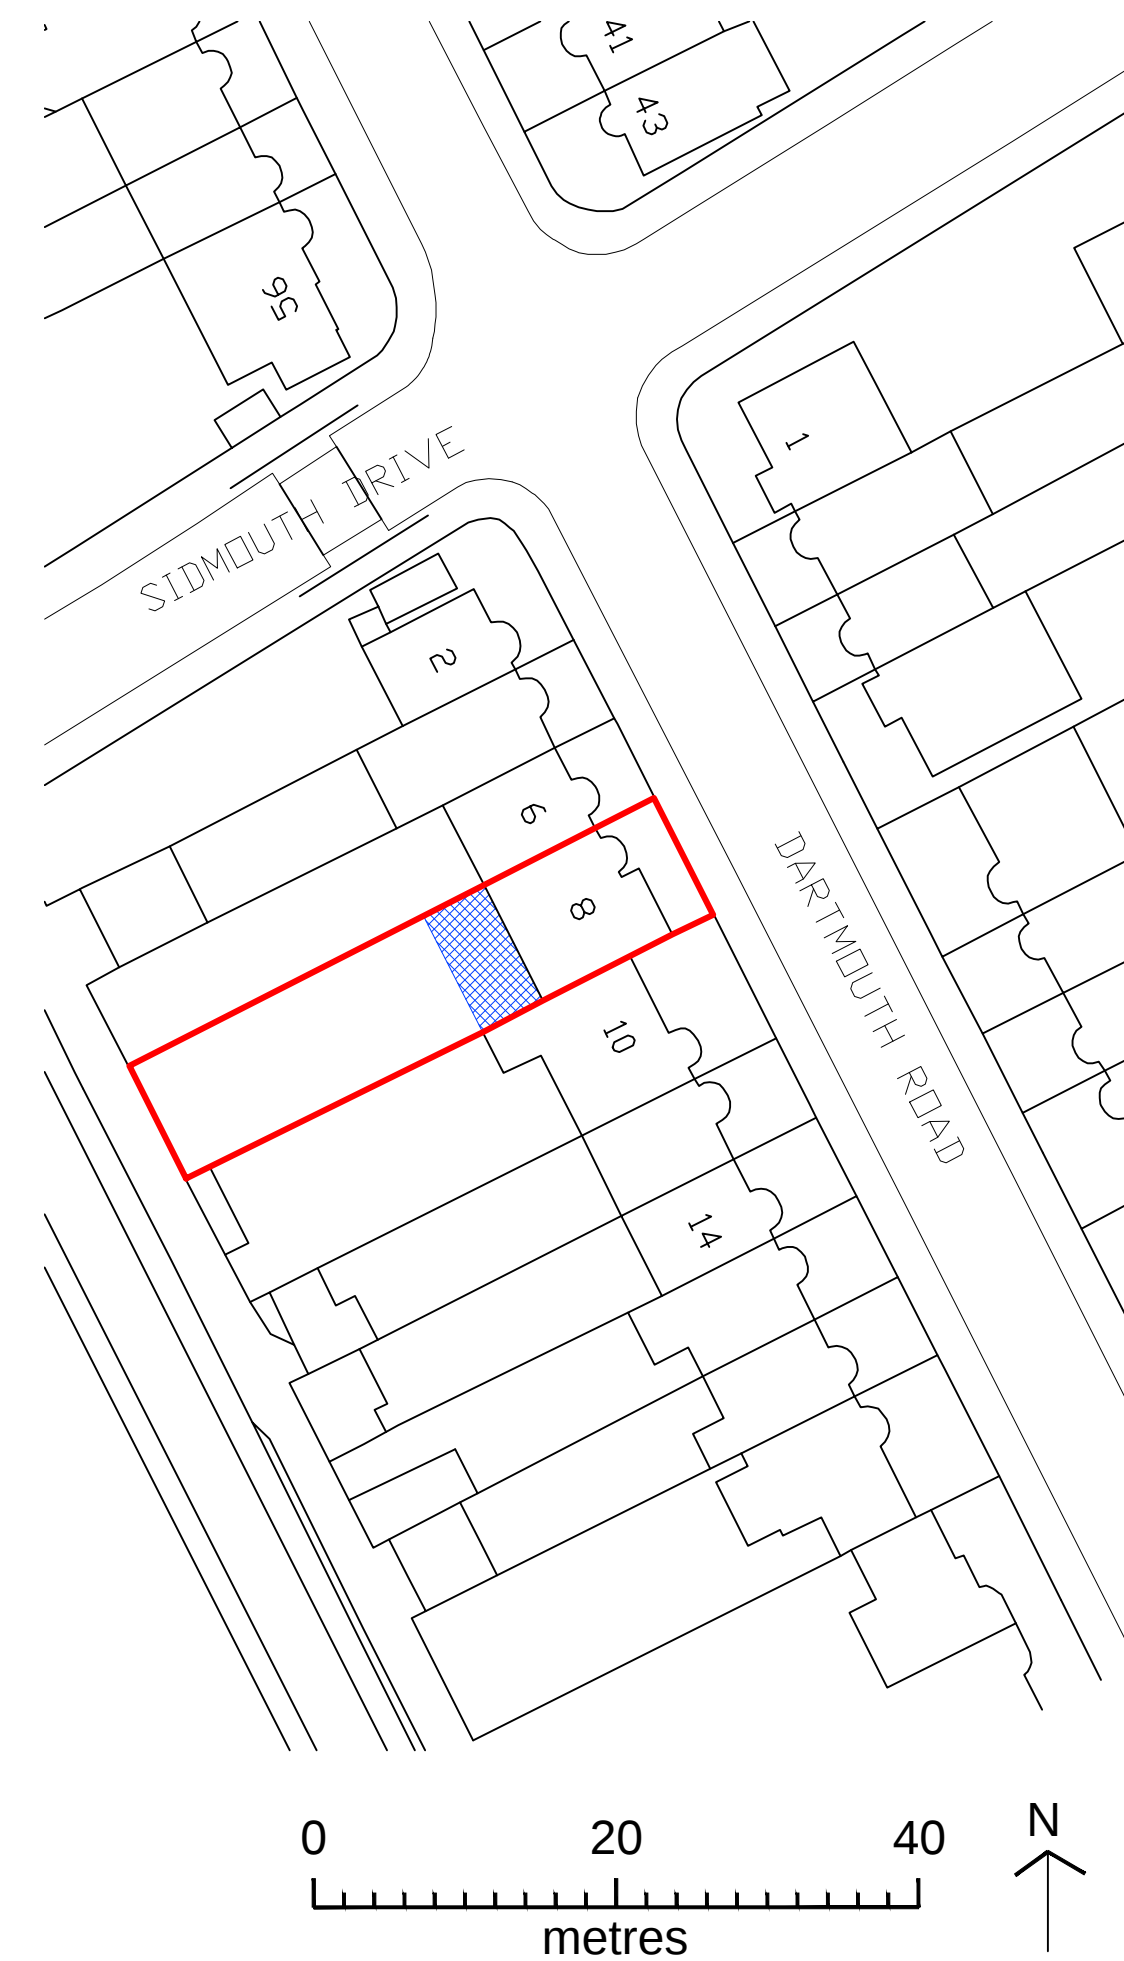
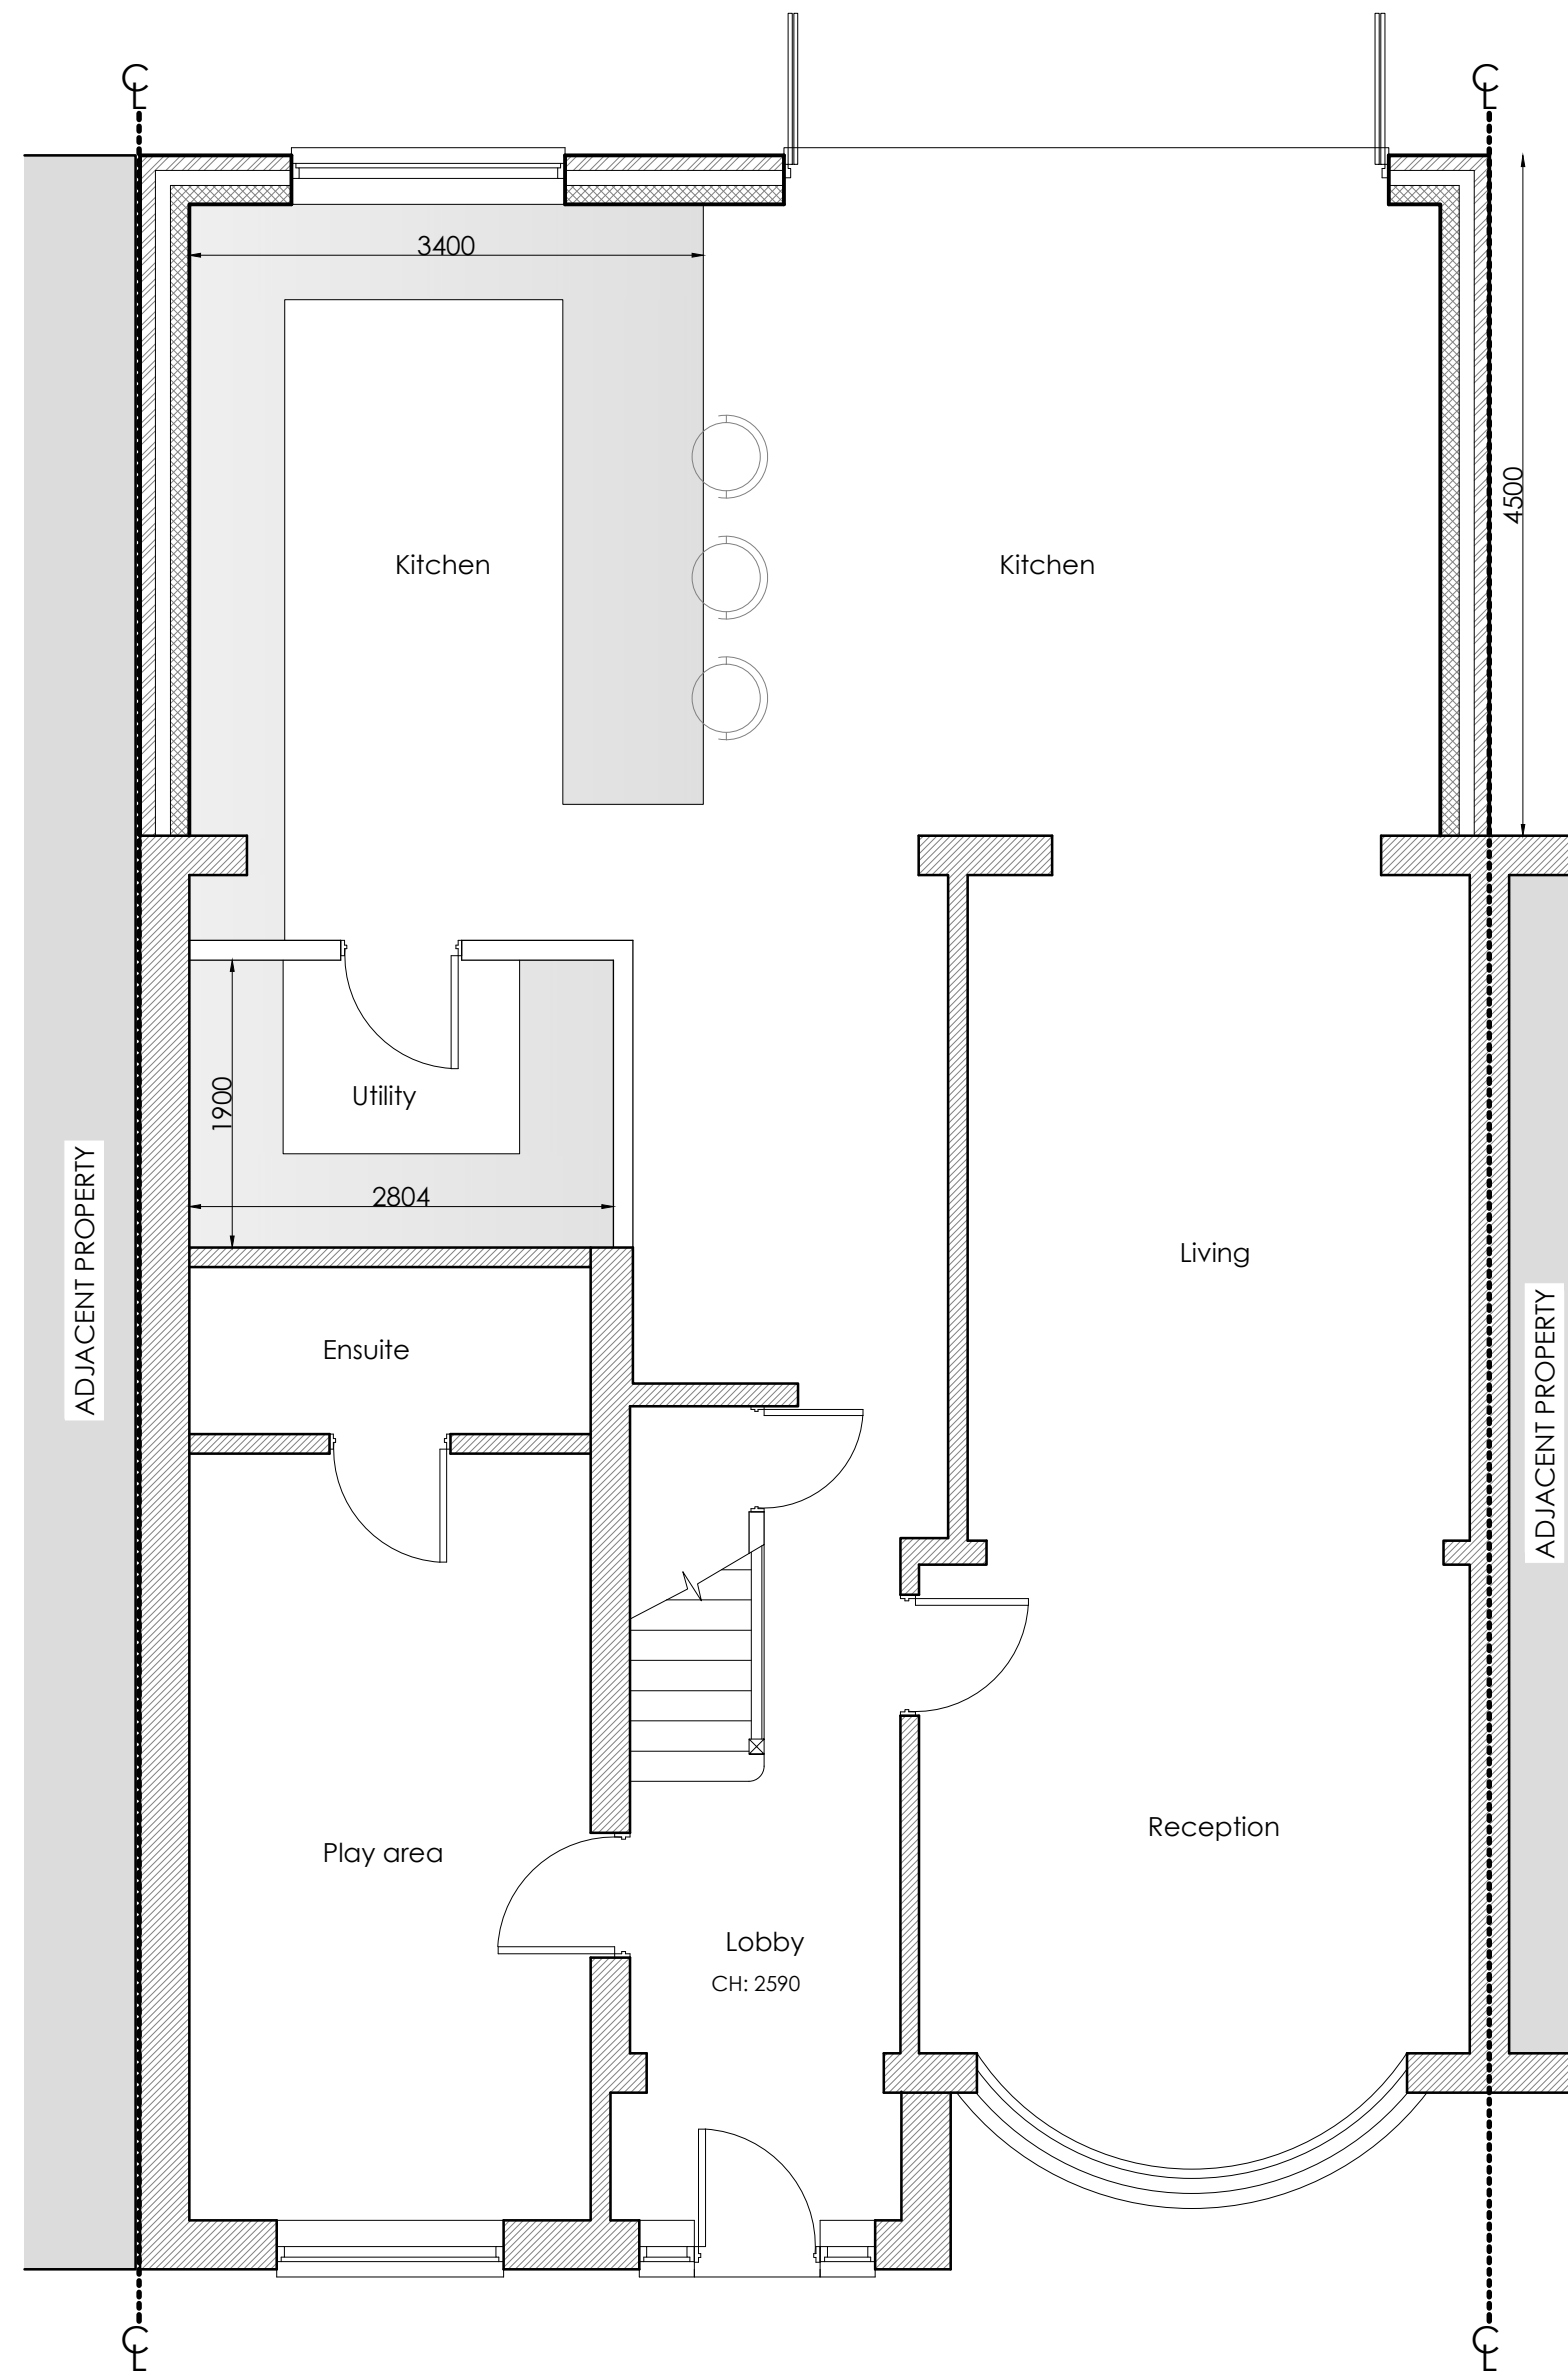


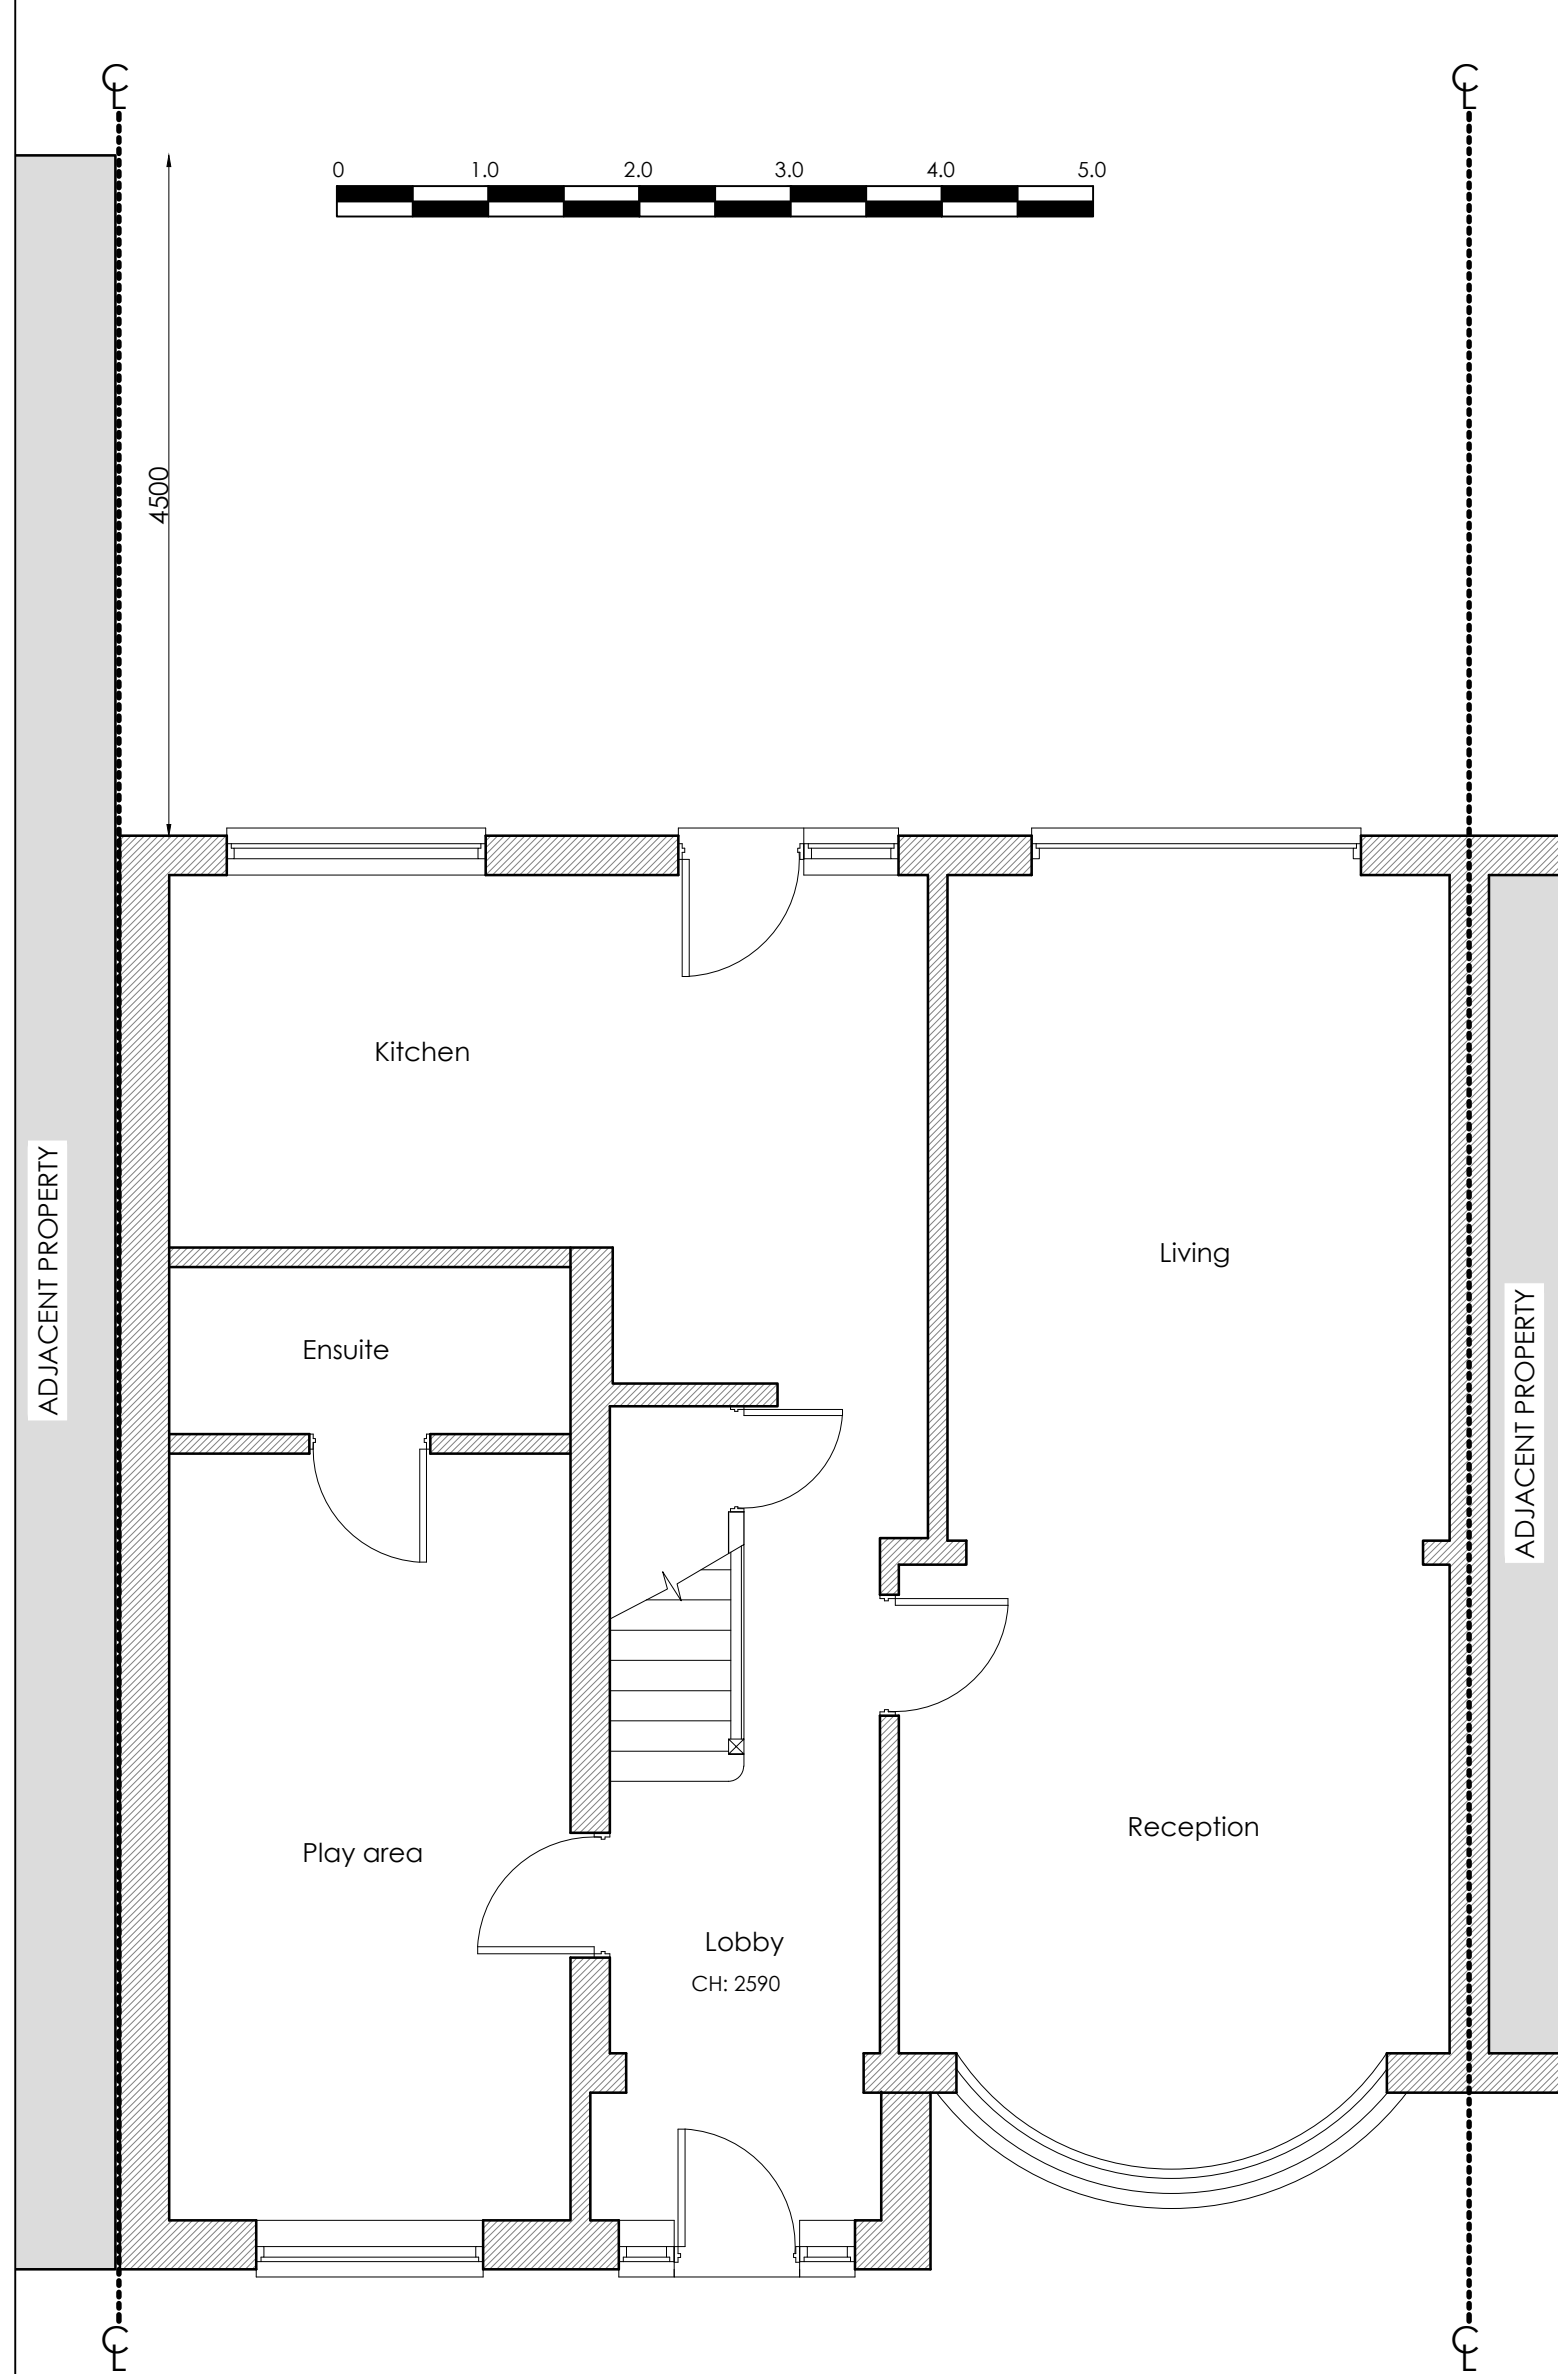

© Crown copyright 2021 Ordnance Survey 100053143

BLOCK PLAN
1:500 @ A3

EXISTING GROUND FLOOR PLAN

PROPOSED GROUND FLOOR PLAN