




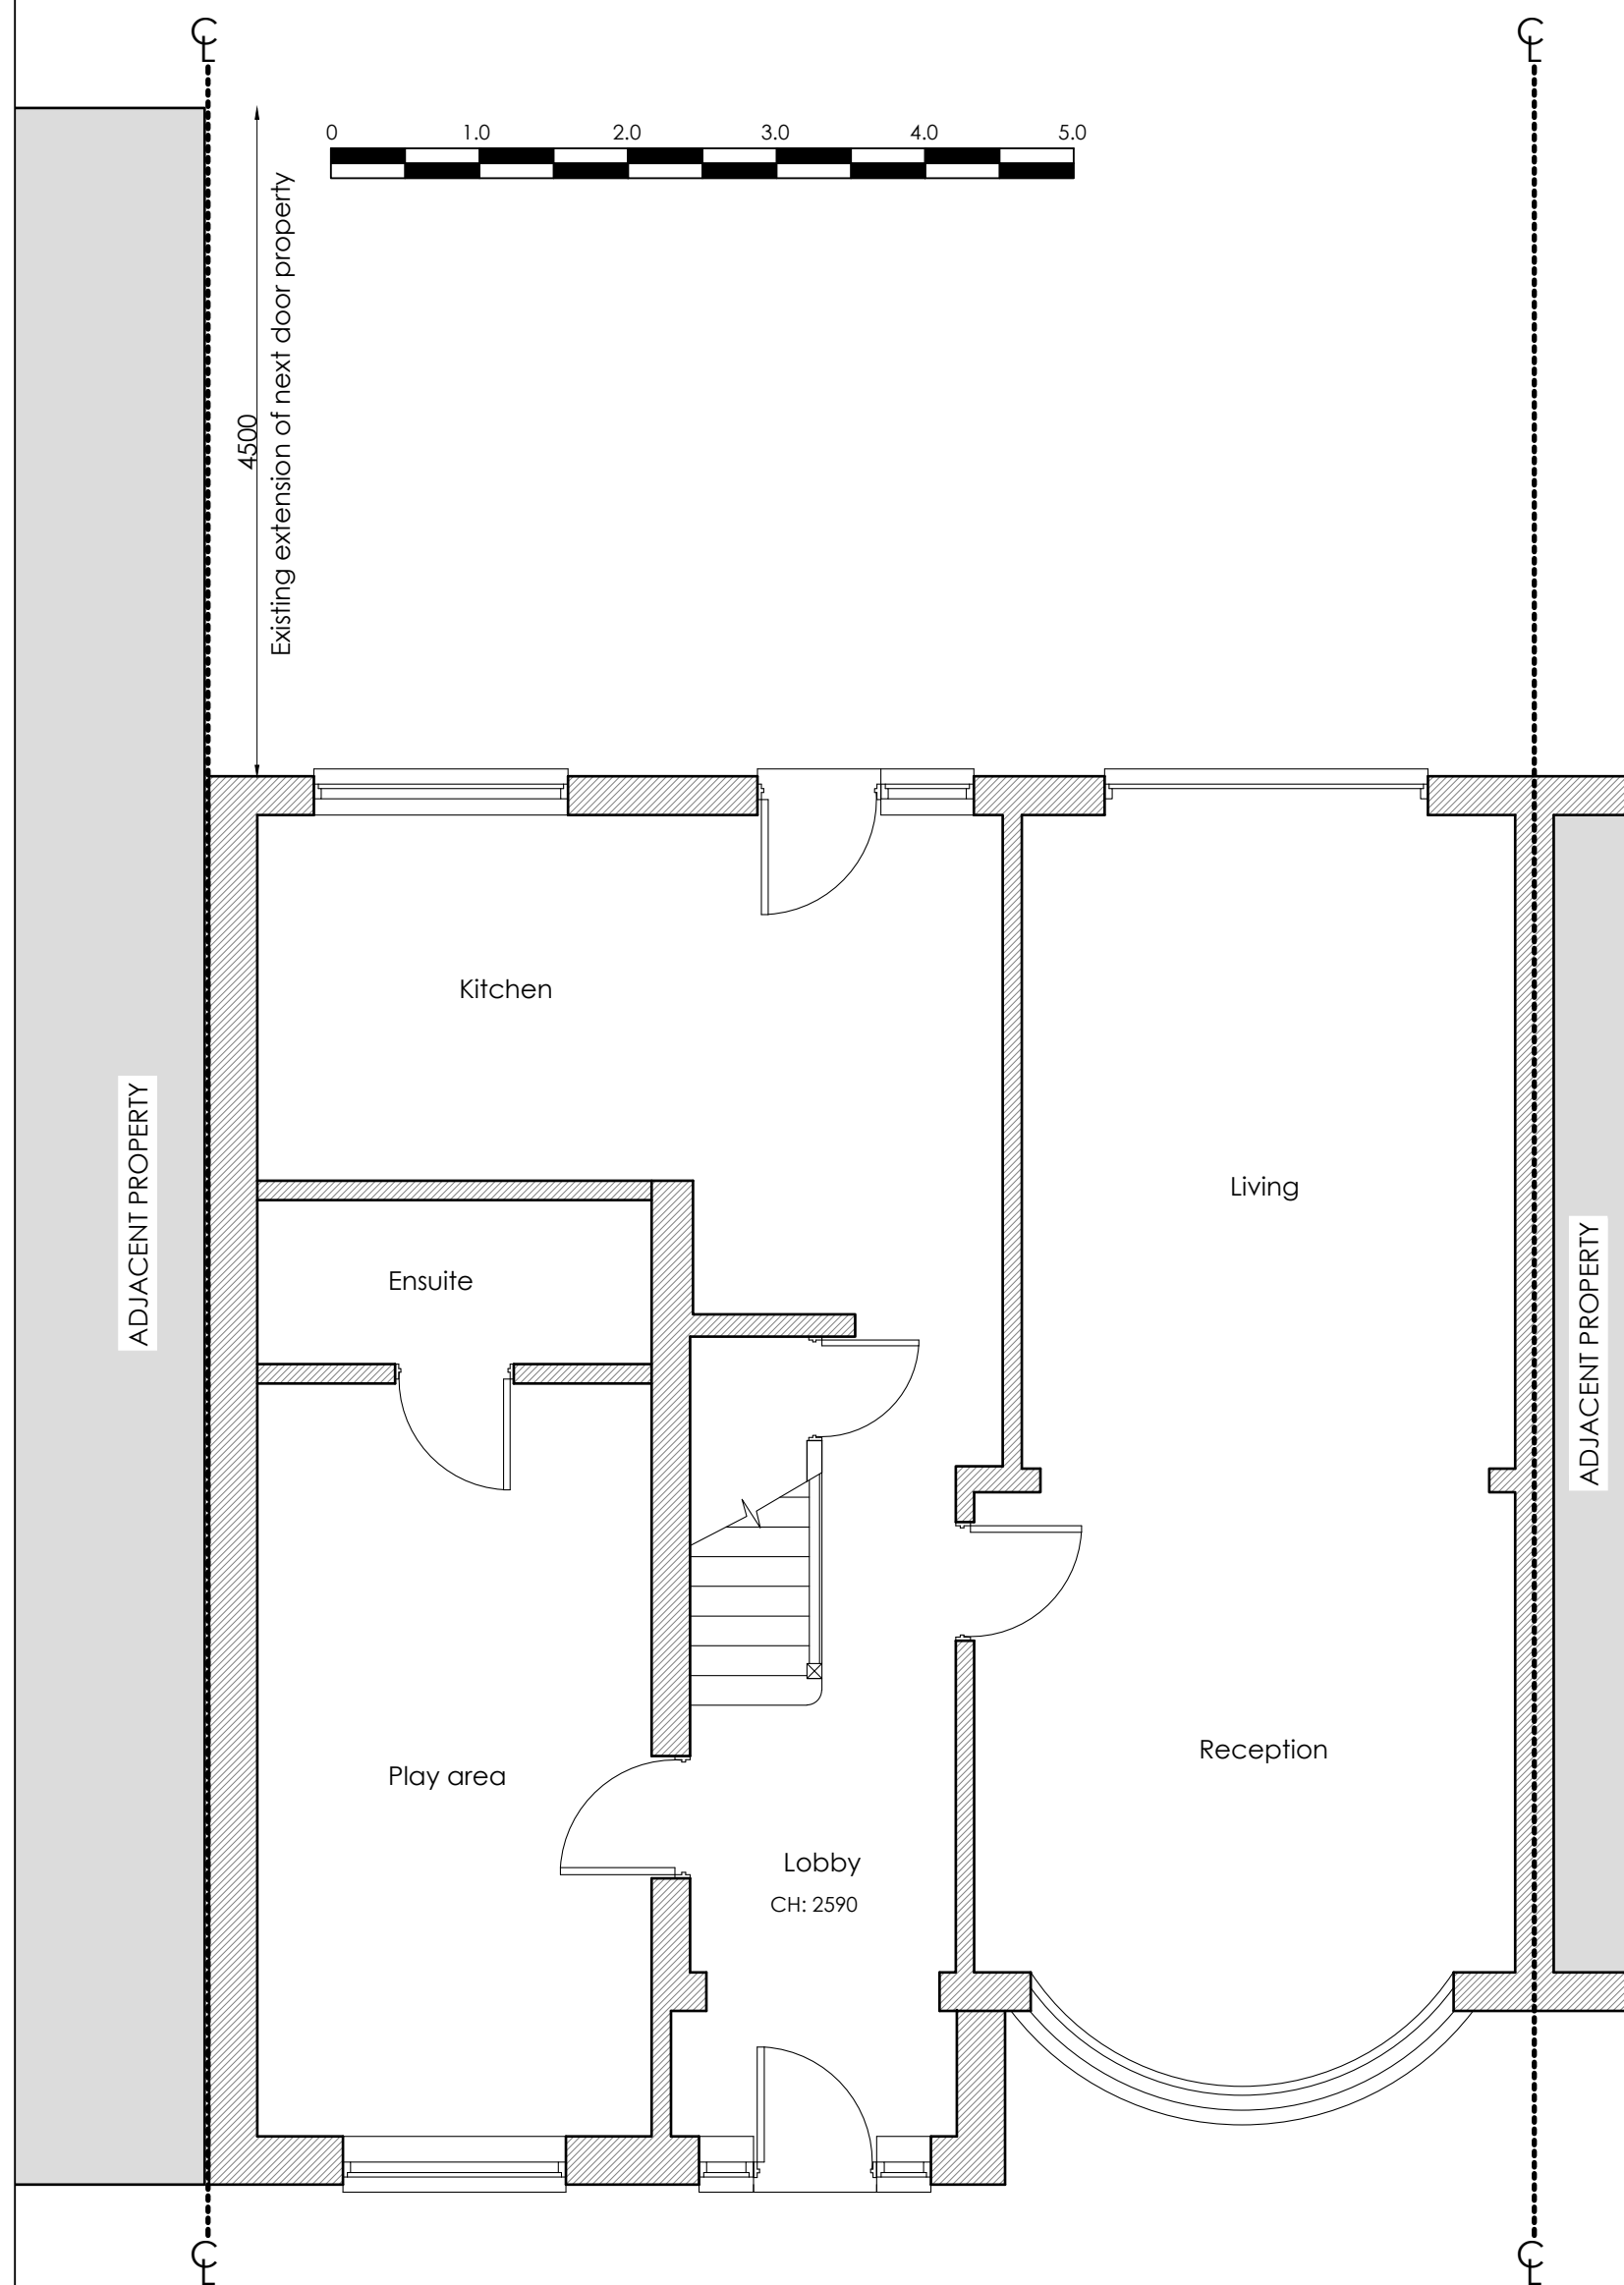

EXISTING GROUND FLOOR PLAN

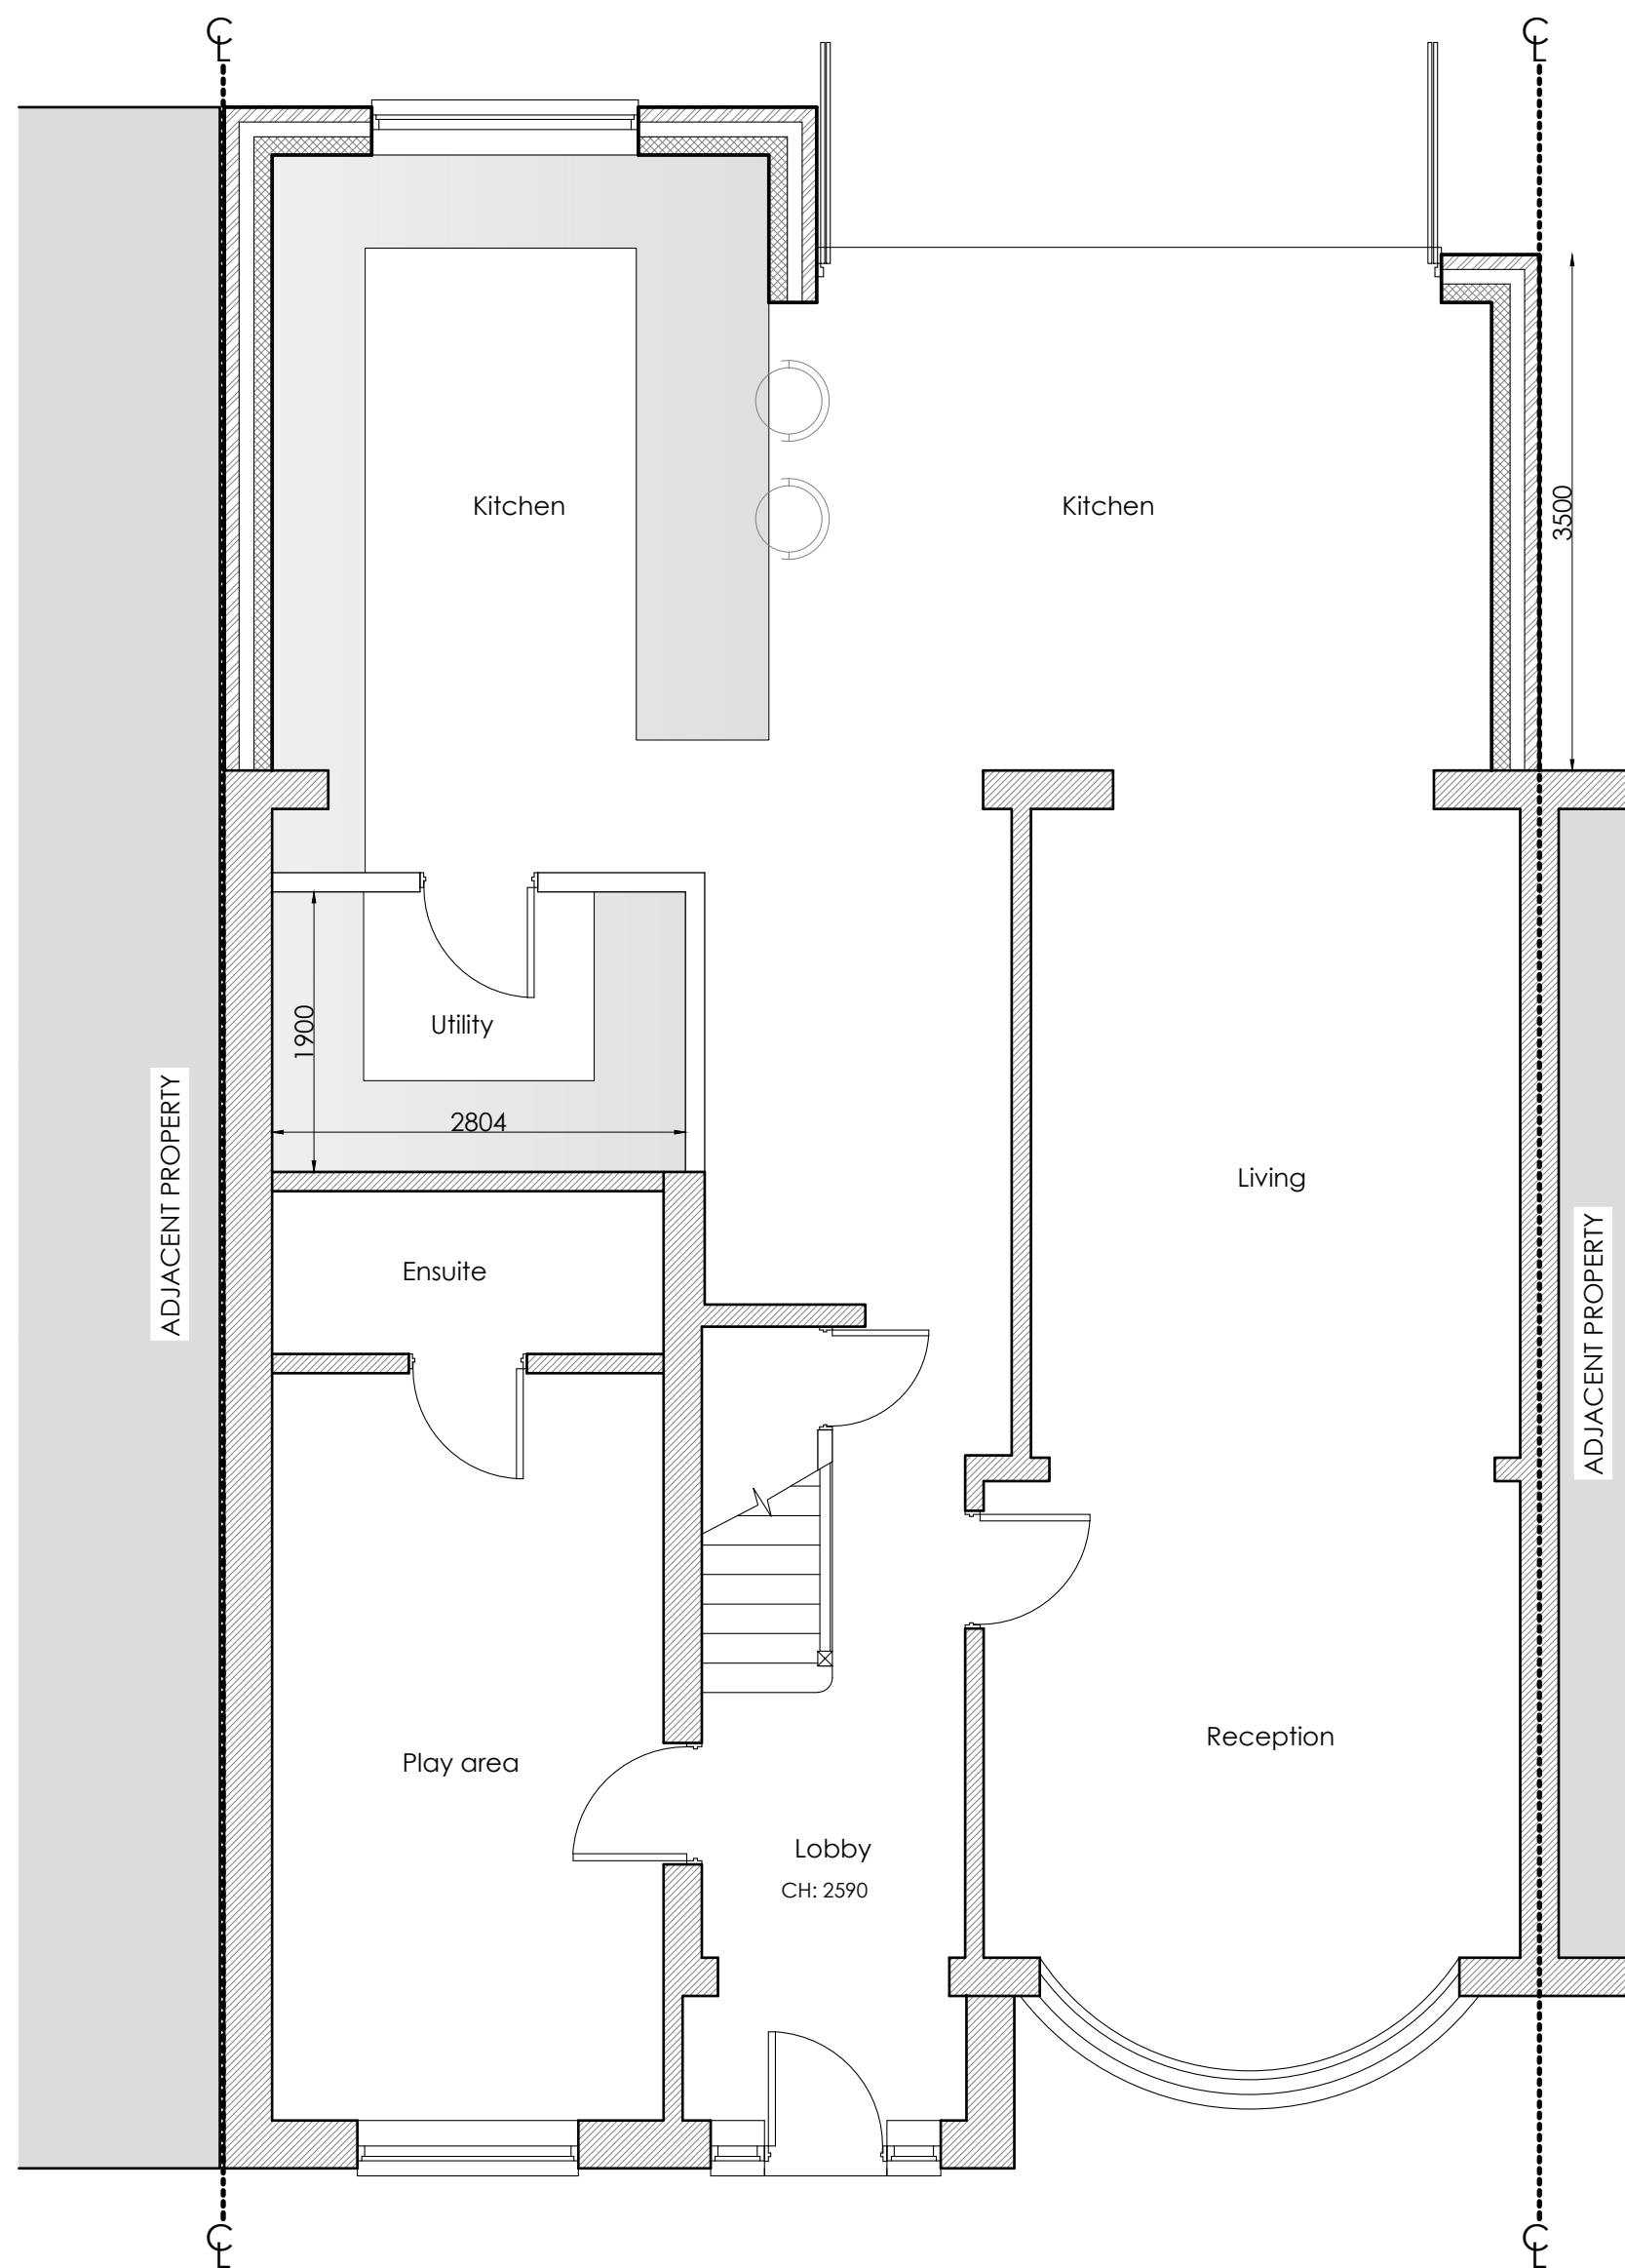

PROPOSED GROUND FLOOR PLAN

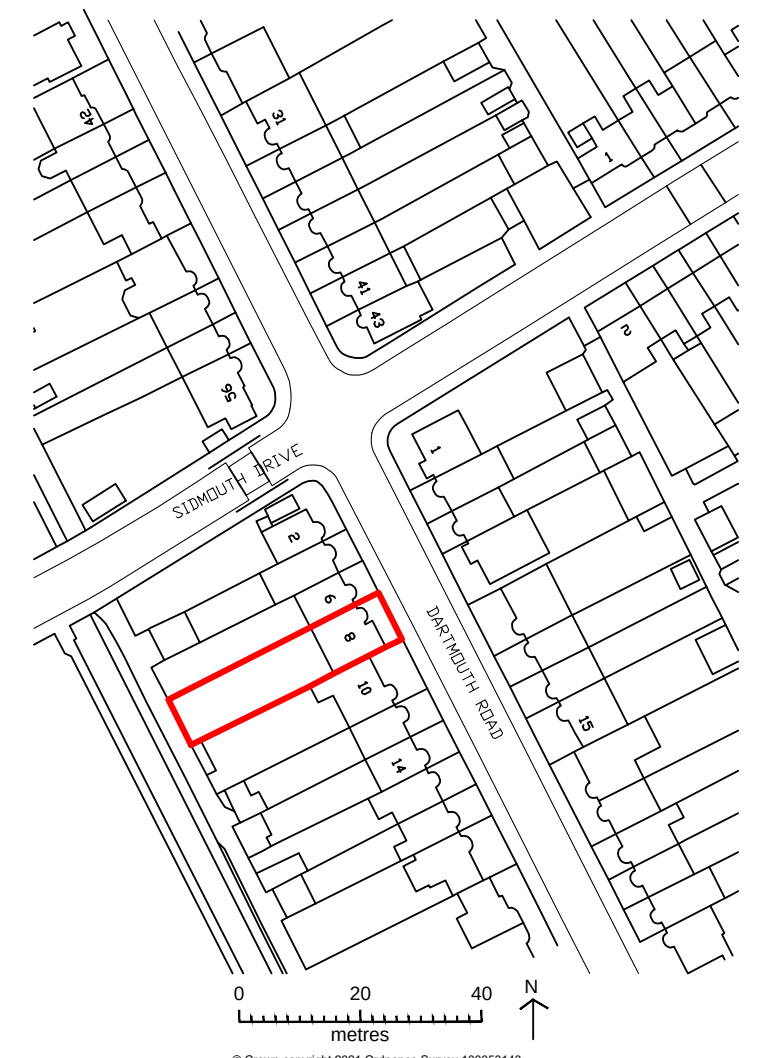

SITE LOCATION PLAN 1:1250 @ A2



BLOCK PLAN 1:500 @ A2