

General Notes:

Copyright The Market Design & Build. No implied licence exists. This drawing should not be used to calculate areas for the purposes of valuation. Do not scale this drawing. All dimensions to be checked on the site by the contractor and such dimensions to be their responsibility. All work must comply with relevant British Standards and Building Regulations requirements. Drawing errors and omissions to be reported to the architect. To be read in conjunction with Architect's specification and other consultant information. All fixed furniture drawn is for guidance only. Refer to separate drawings and schedules.

Drawing Status:

PLANNING

Rev.	Description	by	Date
1	Planning issue	IB	21.07.23

Project Name
131 Cornwall Road


Clients Name
Kerrin Small

Drawing Title
Side Elevation 1


Scale 1 : 100@A3	Date JULY 2023	Drawn By IB
---------------------	-------------------	----------------

Drawing Number
230042-PL 0010


Issue Date 21.07.23	Checked PN	Revision 1
------------------------	---------------	---------------

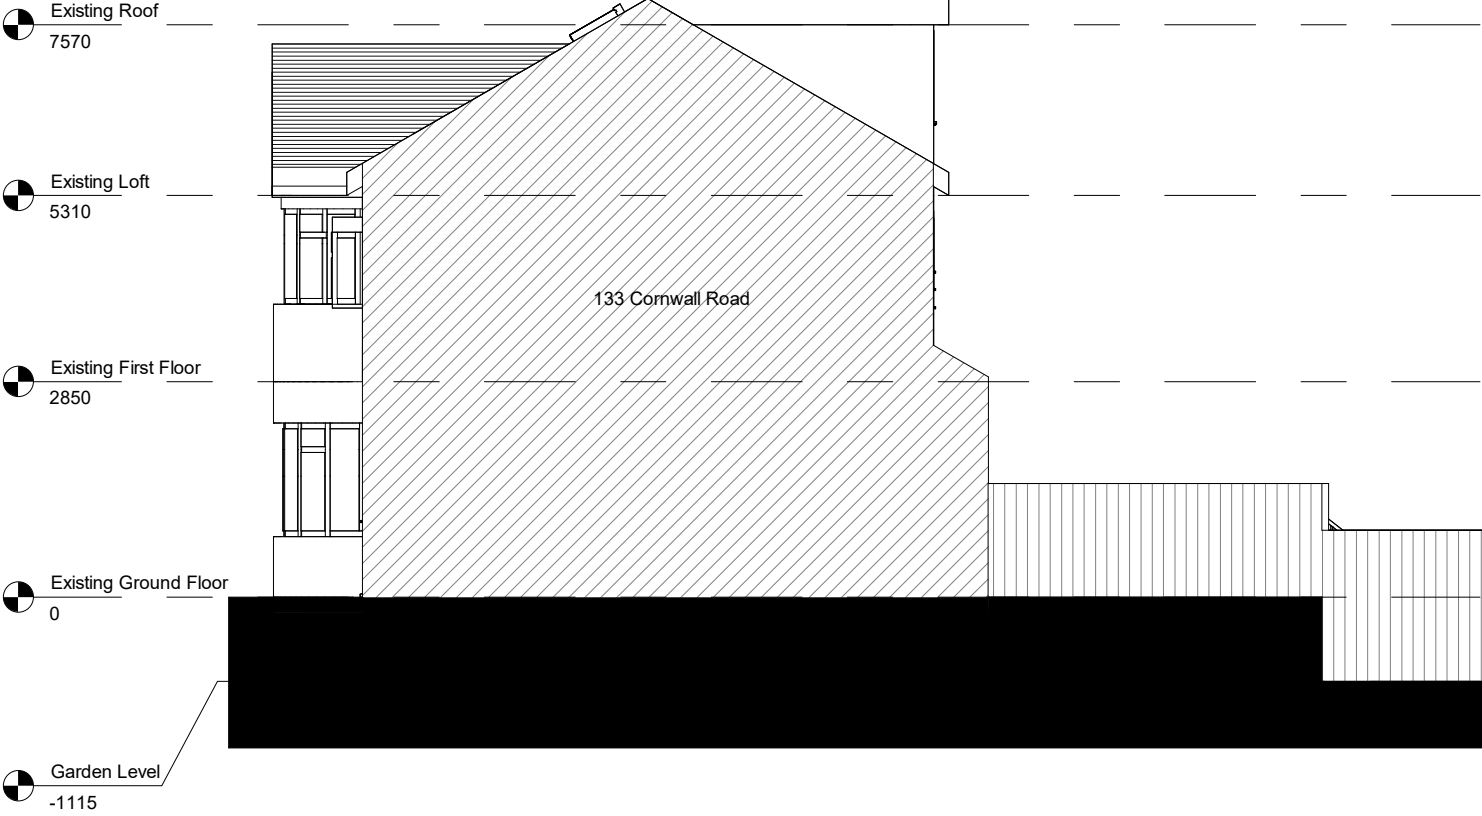

1 Existing Side Elevation 1
1 : 100

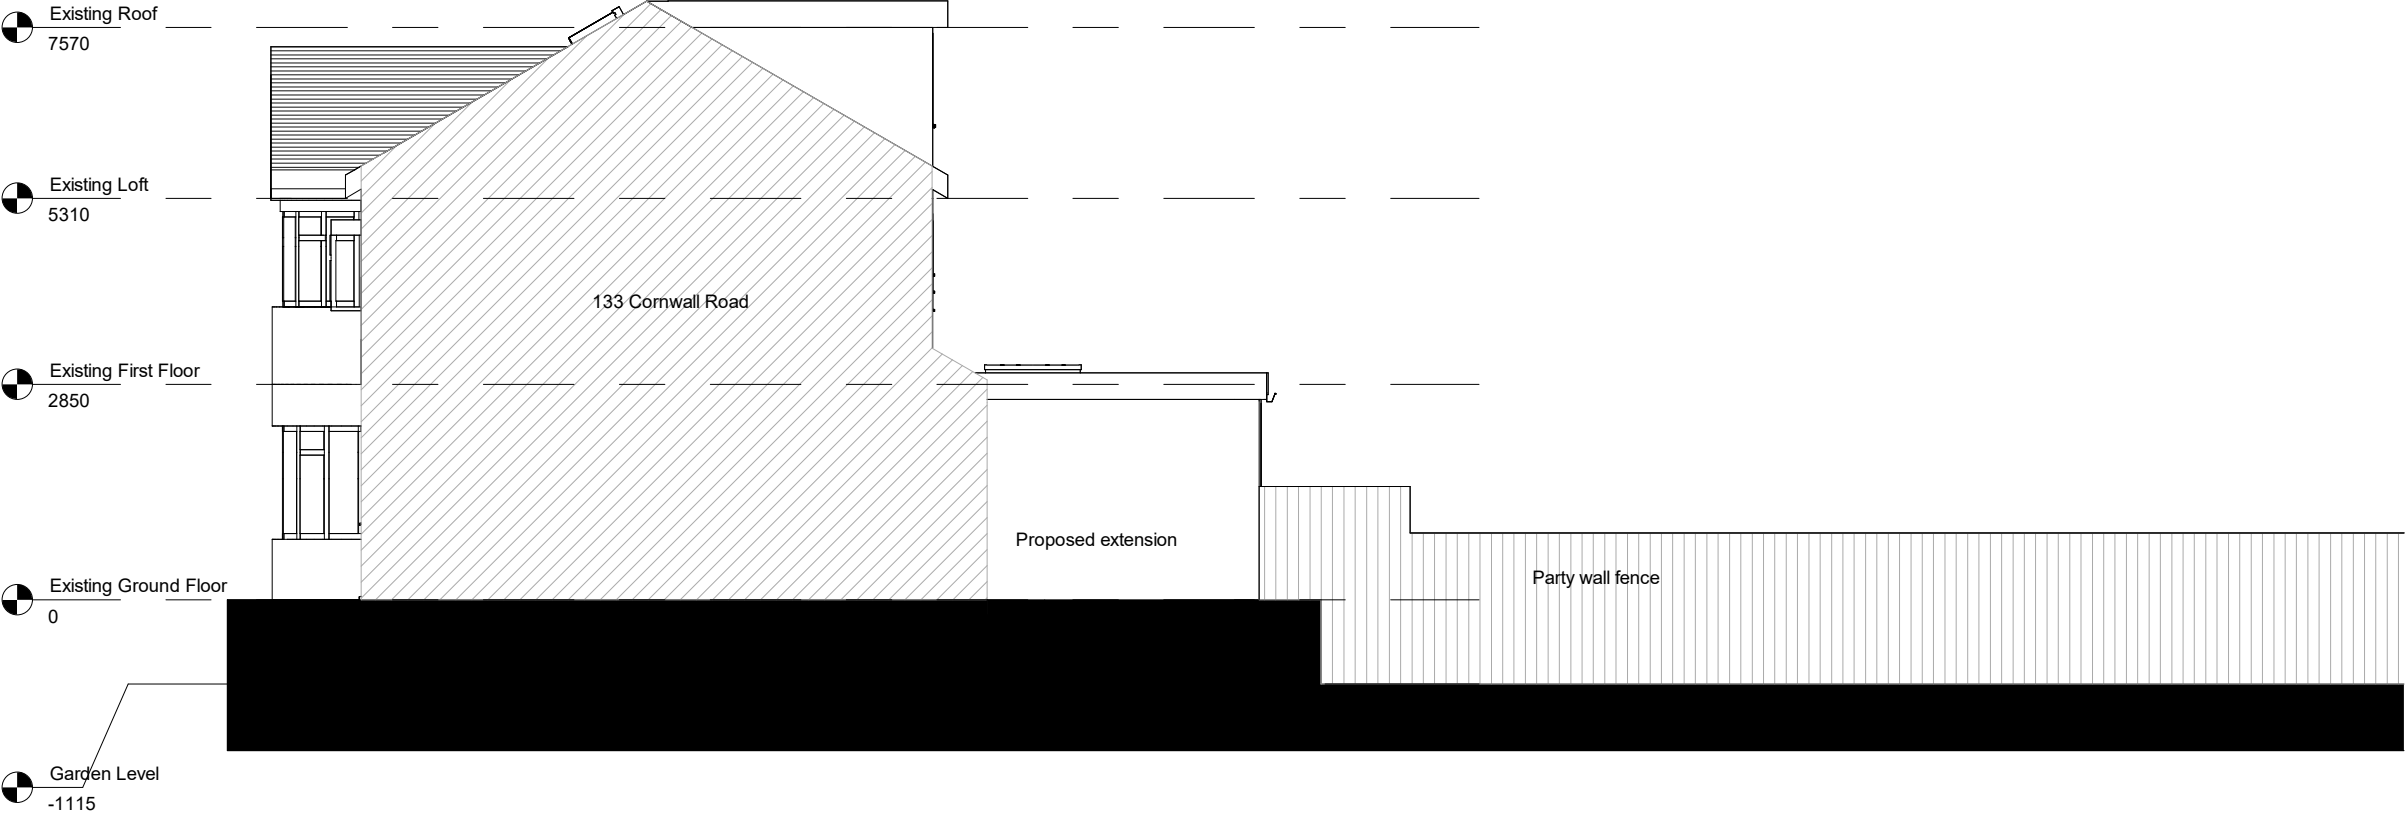

2 Proposed Side Elevation 1
1 : 100

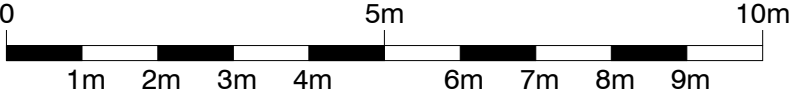

All dimensions are approximate only have been added for information purposes only.
Dimensions should be checked prior to construction or manufacture