
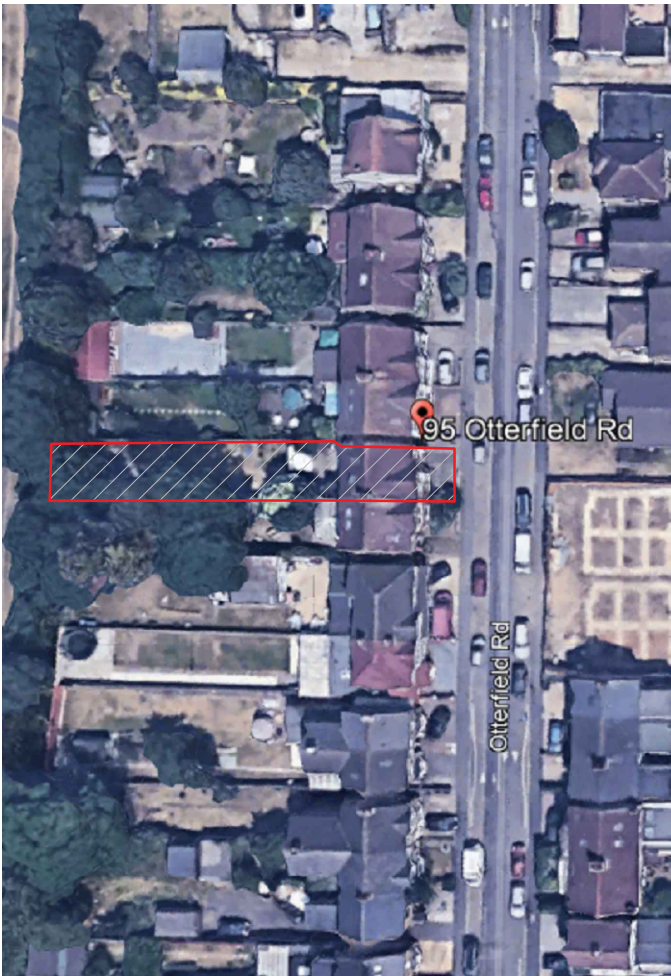


95 Otterfield Road, Yiewsley, West Drayton, UB7 8PF

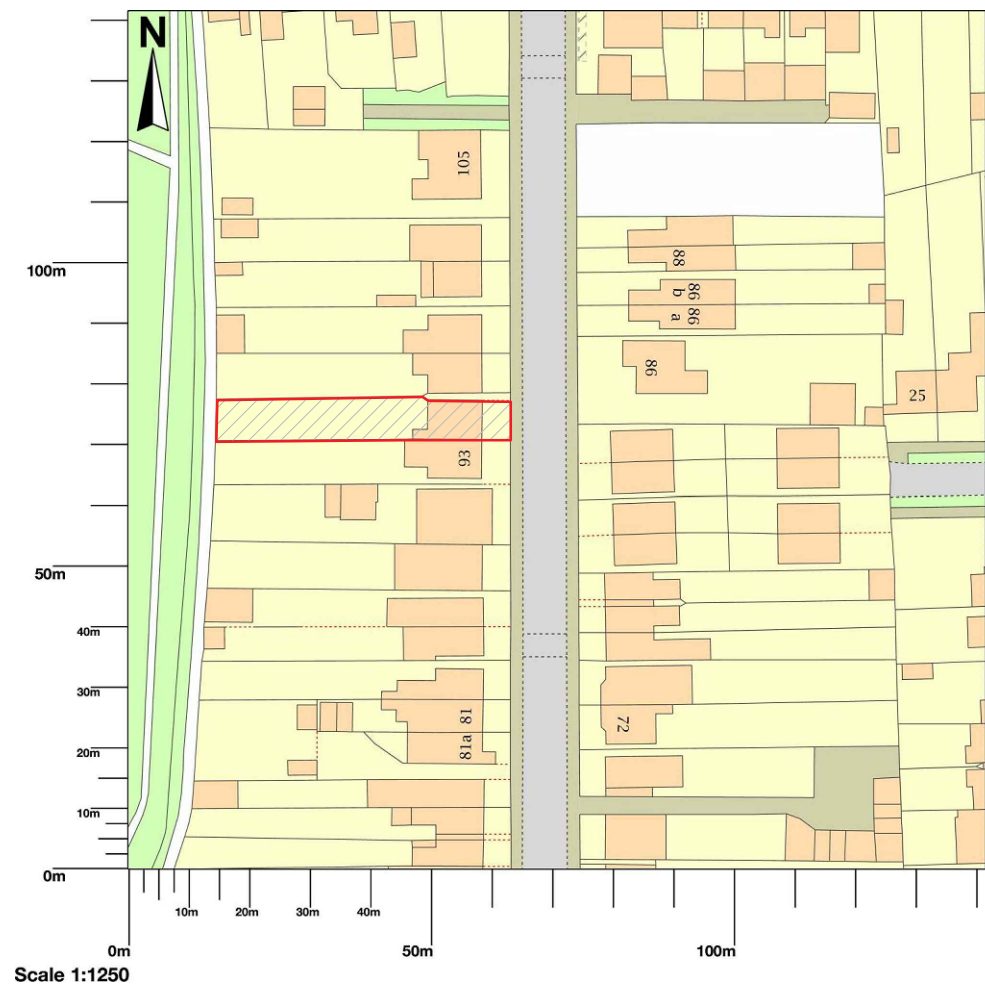

Map area bounded by: 506166,180741 506308,180883. Produced on 11 June 2020 from the OS National Geographic Database. Reproduction in whole or part is prohibited without the prior permission of Ordnance Survey. © Crown copyright 2020. Supplied by UKPlanningMaps.com a licensed OS partner (100054135). Unique plan reference: p2buk/465987/632268

1 SITE LOCATION PLAN
SCALE 1:1250 @ A3

General Notes:

All dimensions are in millimeters unless noted otherwise.
All dimensions to be verified on site.
For any discrepancies and omissions, it is recipient's responsibility to verify the same specifically with the designer.
The copyright of this drawing is held by ARMDB. No unauthorized use or copies are permitted without our consent.



www.armdb.co.uk
Phone: 020 8680 0776

Client

Sharon Mitchell

Project Title

Proposed Loft Conversion
& Summer house

Project Address

@95 Otterfield Road,
West Drayton, UB7 8PF

Drawing Title

SITE LOCATION PLAN

Scale

1:1250

A3

Date

16/06/2020

Drawn

Checked

SZ

Drawing No.

ARMDB20/OR/001

Rev

00