




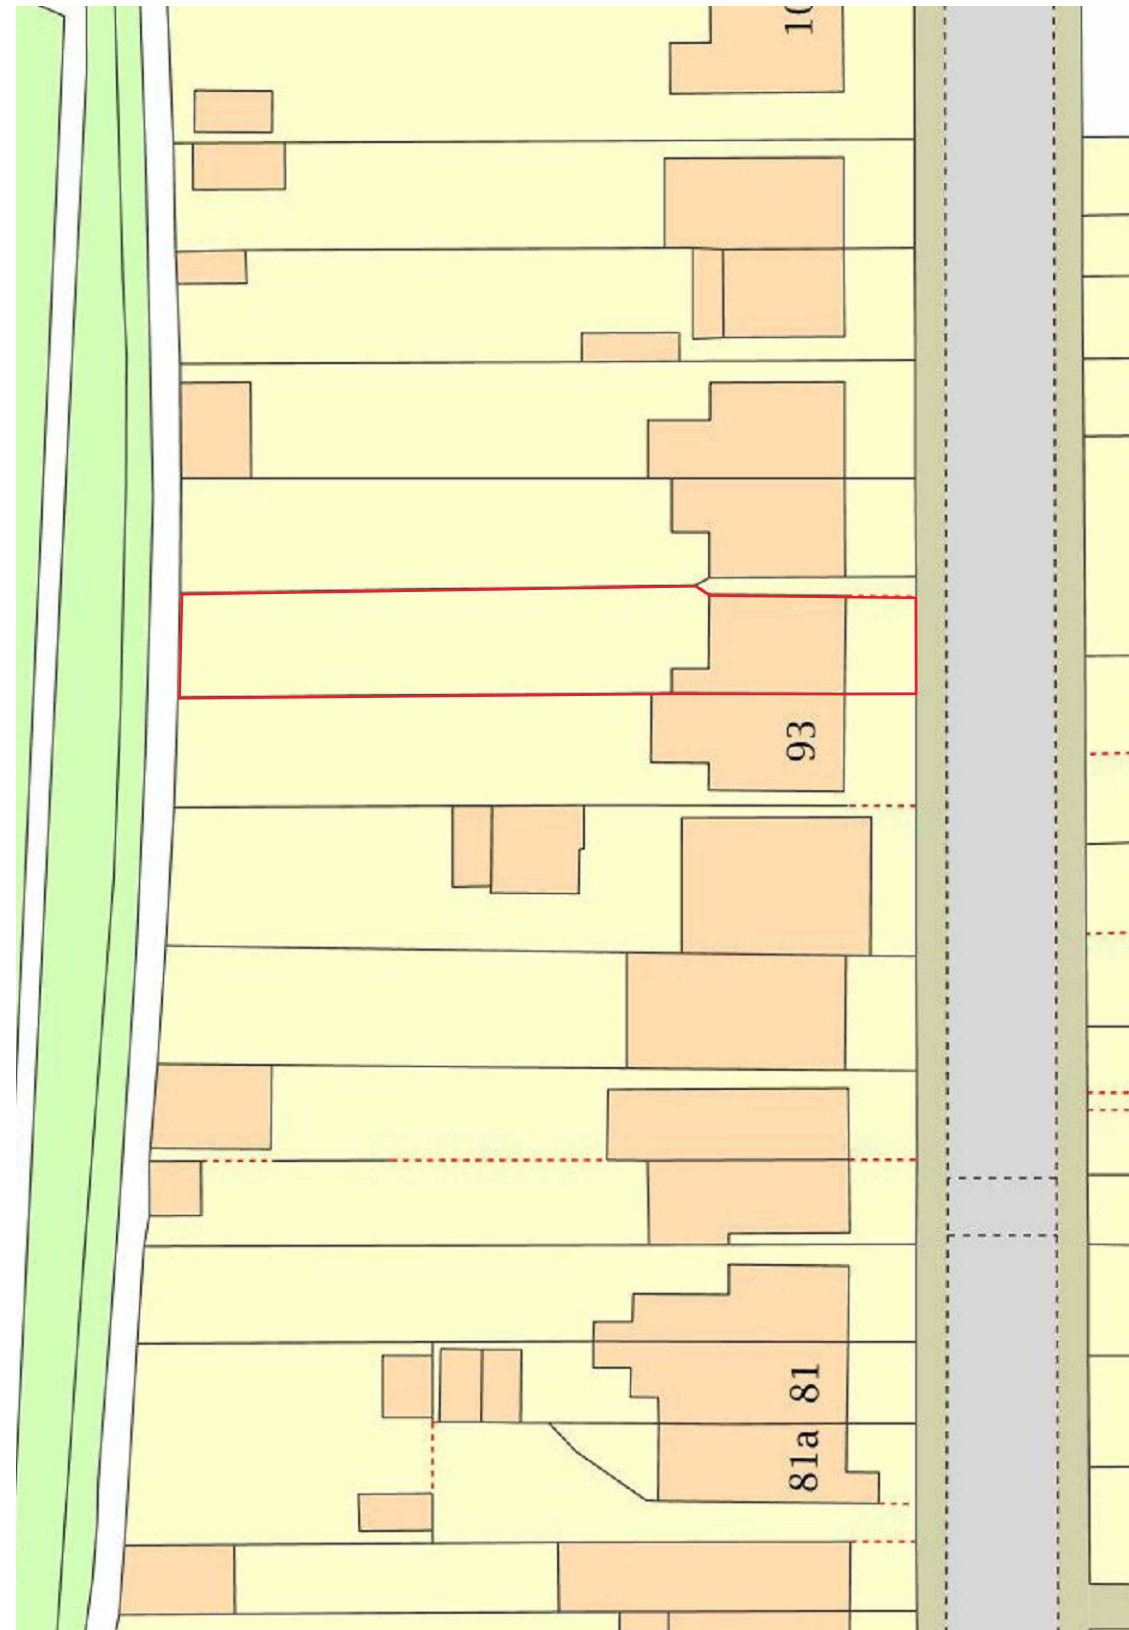

EXISTING

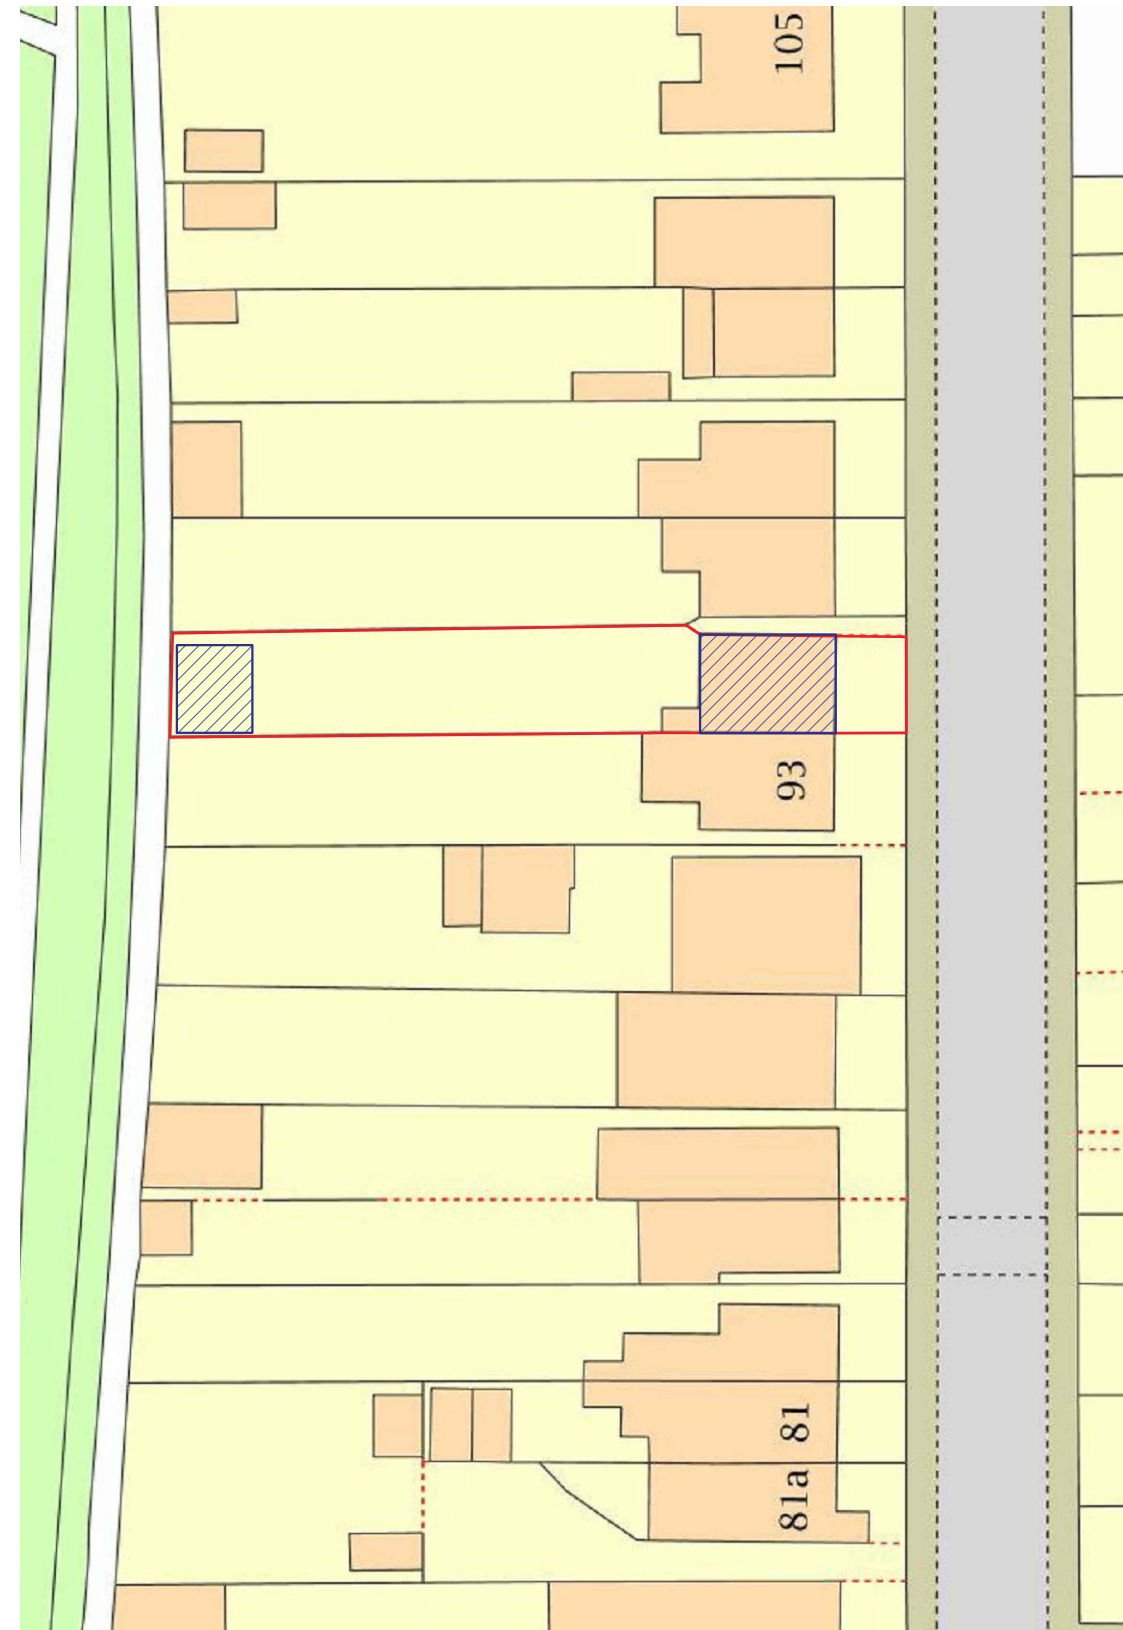

PROPOSED

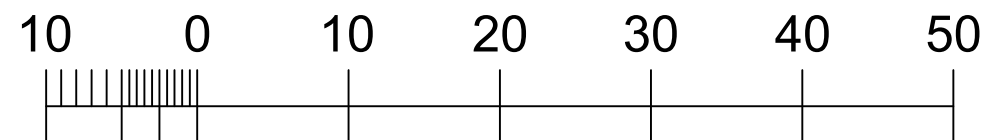

1 **BLOCK PLAN**
SCALE 1:500 @ A3

General Notes:

All dimensions are in millimeters unless noted otherwise.
All dimensions to be verified on site.
For any discrepancies and omissions, it is recipient's responsibility to verify the same specifically with the designer.
The copyright of this drawing is held by ARMDB. No unauthorized use or copies are permitted without our consent.



www.armdb.co.uk
Phone: 020 8680 0776

Client

Sharon Mitchell

Project Title

Proposed Loft Conversion
& Summer house

Project Address

@95 Otterfield Road,
West Drayton, UB7 8PF

Drawing Title

BLOCK PLAN

Scale

1:500

A3

Date

16/06/2020

Drawing No.

ARMDB20/OR/002

Drawn

Rev

00

Checked

SZ

00