


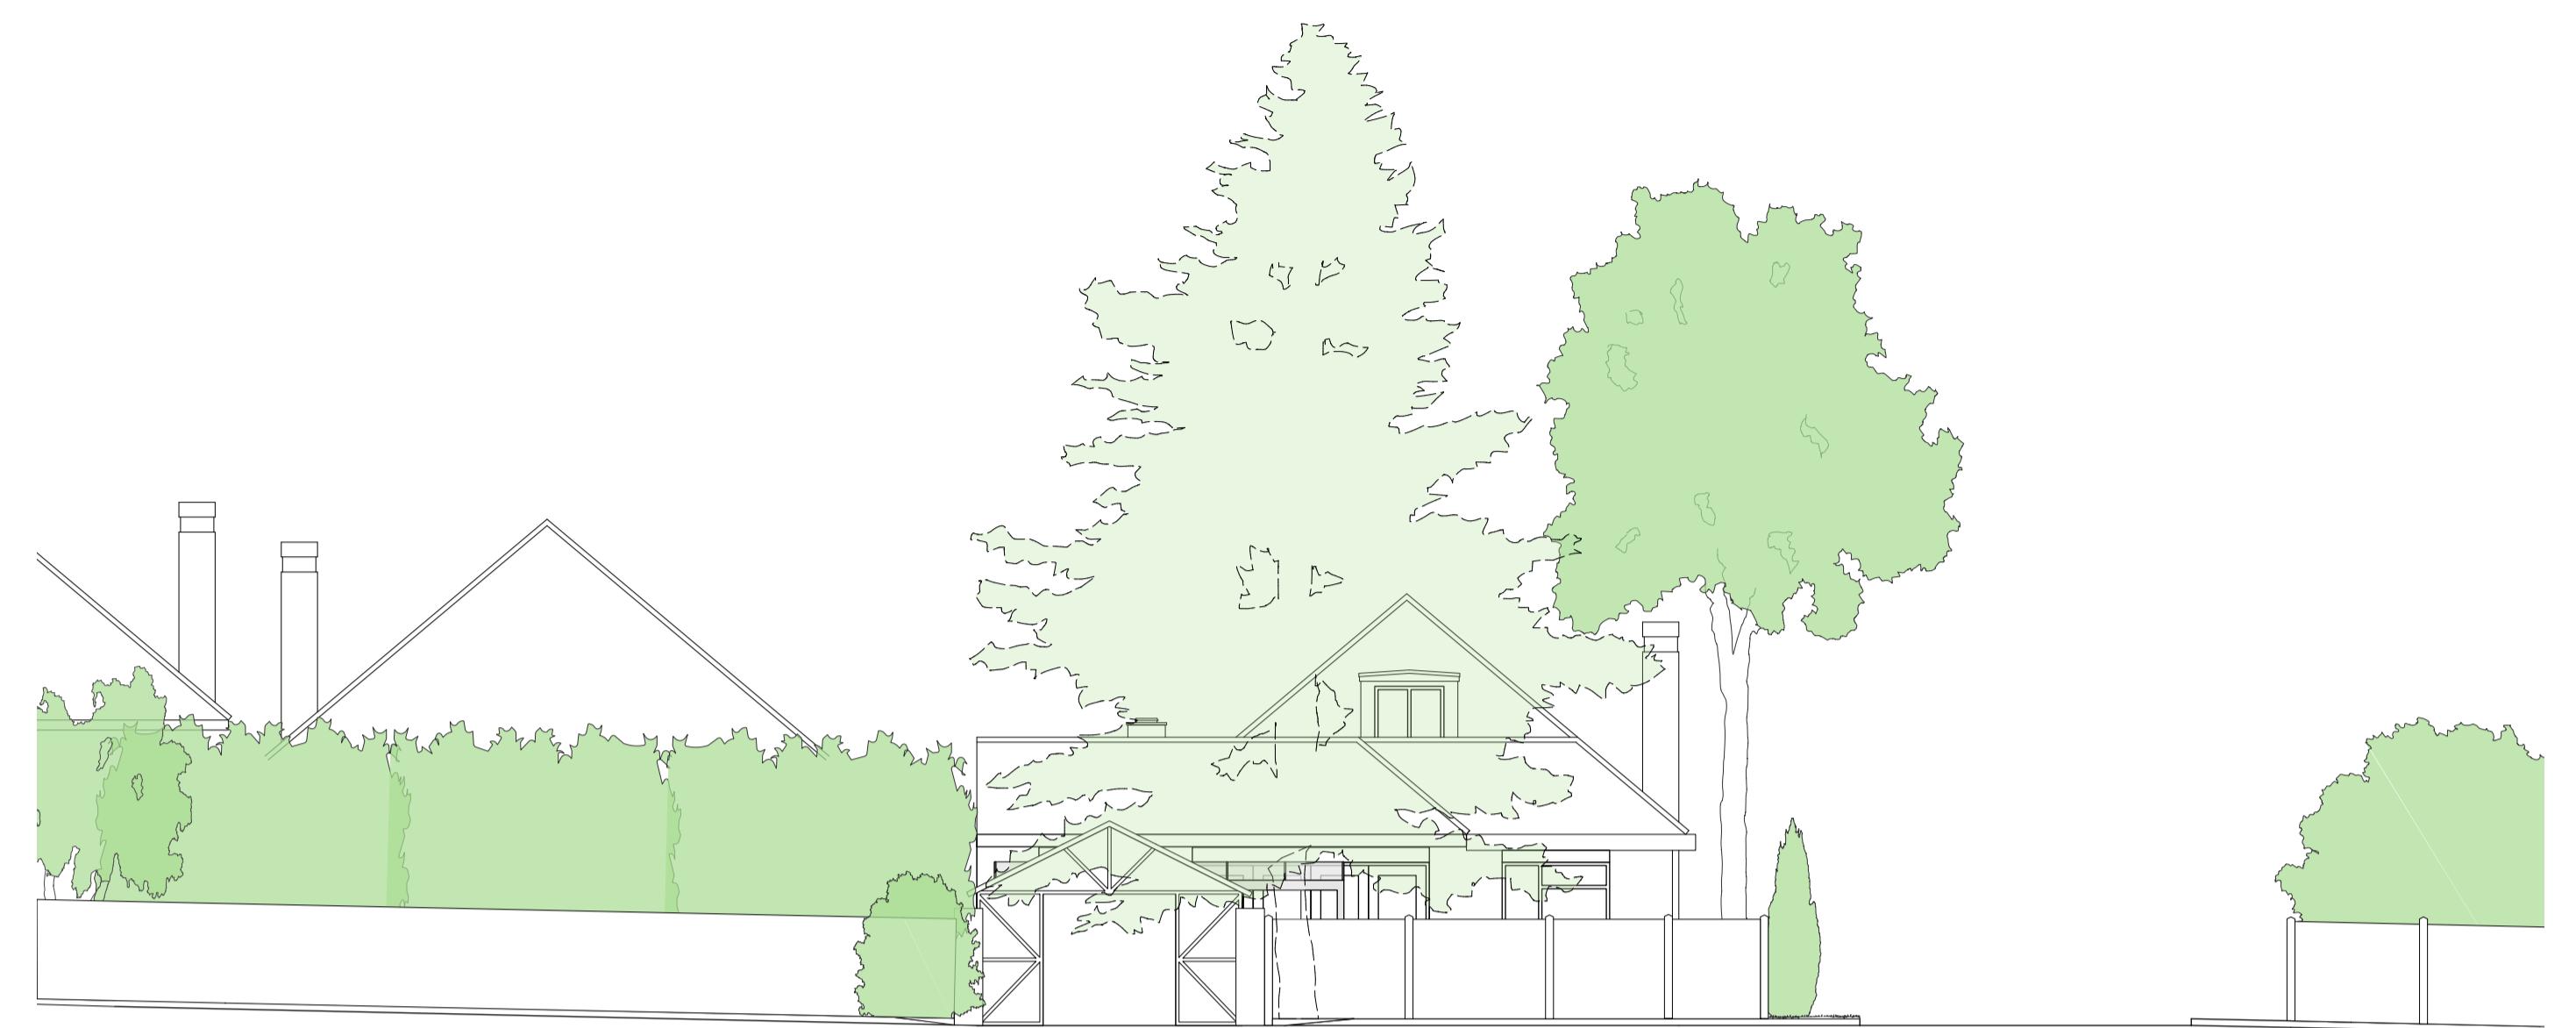

1 Existing Rodney Gardens Elevation



2 Existing Dovecot Close Elevation



3 Proposed Rodney Gardens Elevation



4 Proposed Dovecot Close Elevation

PROJECT #	2020.014	DWG #	2020.014
DATE	27/03/2024	REV	
SCALE	1:100		
DRAWN	CHKD	JC	
SW			

STONES
A R C H I T E C T S

50 Rodney Gardens, Pinner HA5 2RP

CLIENT
Ms Zinat Nourouz

DRAWING
EXISTING & PROP. STREET ELEVATIONS

All rights reserved in chapter IV of the copyright designs & patents act 1988. Any part of this drawing must not be scaled; only figured dimensions should be used. Check and verify dimensions prior to commencing any work. Any discrepancies should be reported to the Architects immediately.

C03

Stones Architects Ltd
50 Coldharbour Lane Hayes Middlesex UB3 3EP
t 020 8969 0000 e mail@stonesarchitects.co.uk w stonesarchitects.co.uk