



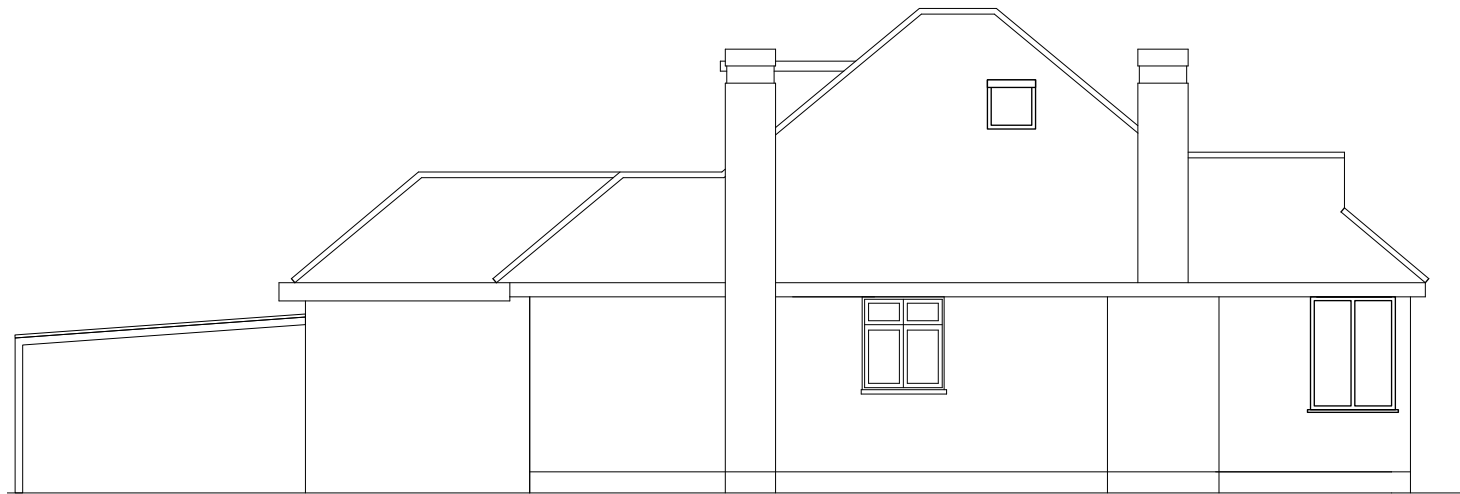

1 SOUTH WEST

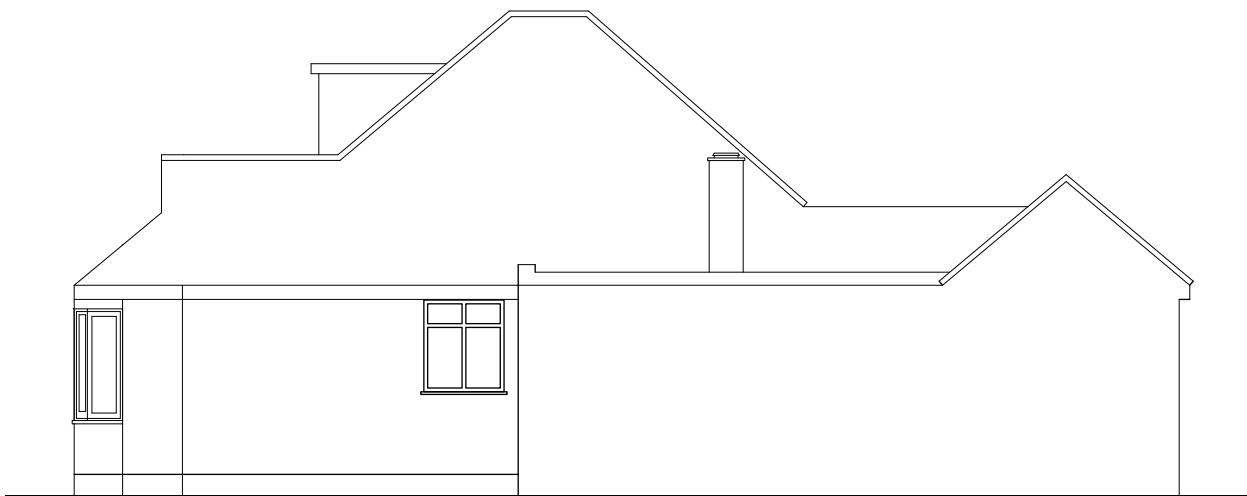


2 NORTH WEST




3 SOUTH EAST



4 SOUTH WEST

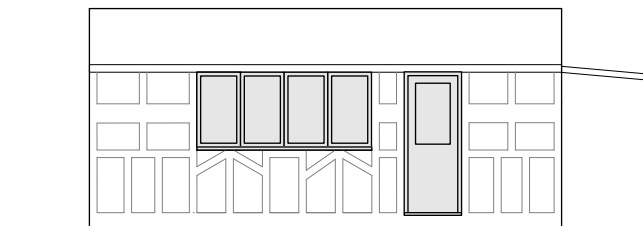

5 NORTH WEST - Garage

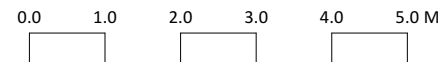

C	26/02/2024	Drawings corrected
B	11/09/2023	Drawing converted to SA and flat roof to extension added
A	11/11/2020	Drawing number changed to S03
ISSUE	DATE	REVISION

PROJECT
50 Rodney Gardens, Pinner HA5 2RP

CLIENT
Ms Zinat Nourouz

DRAWING
EXISTING ELEVATIONS



PROJECT #	2020.014	DWG #	REV
DATE	26/02/2024		
SCALE	1:100		
DRAWN	CHKD		
JC	JC		

Stones Architects Ltd
50 Coldharbour Lane Hayes Middlesex UB3 3EP
t 020 8969 0000 e mail@stonesarchitects.co.uk w stonesarchitects.co.uk