


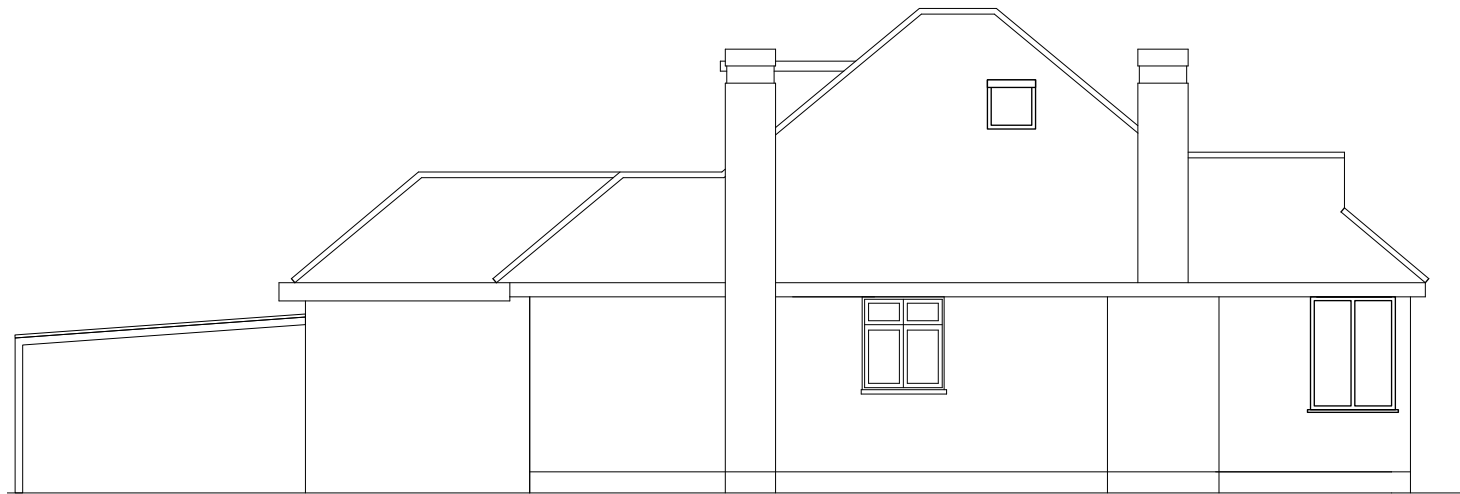

9 SOUTH WEST




8 NORTH WEST




7 SOUTH EAST



10 SOUTH WEST

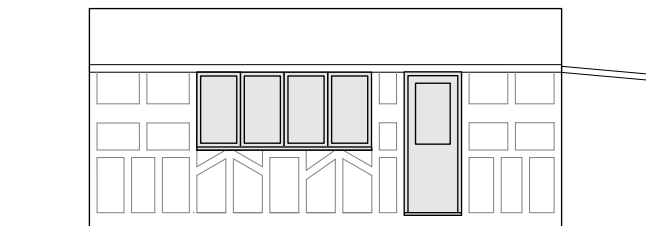

6 NORTH WEST - Garage

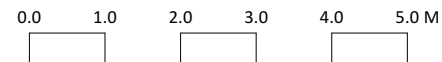

ISSUE	DATE	REVISION
-------	------	----------

PROJECT	50 Rodney Gardens, Pinner HA5 2RP	
CLIENT	Ms Zinat Nourouz	
DRAWING	EXISTING ELEVATIONS	



PROJECT #	2020.014	DWG #	REV
DATE	06/03/2024	S04	
SCALE	1:100		
DRAWN	SW	CHKD	JC

Stones Architects Ltd
50 Coldharbour Lane Hayes Middlesex UB3 3EP
t 020 8969 0000 e mail@stonesarchitects.co.uk w stonesarchitects.co.uk