


© This drawing is the property of Uxbridge Design and Detailing Services Ltd. Copyright is reserved by them and is issued on the condition that it is not copied or disclosed by or to any unauthorised persons without the prior consent in writing..  
All Dimensions to be checked on site any discrepancies must be reported to Uxbridge Design Detailing Services Ltd. prior to undertaking of any relevant works.  
Written dimensions to be follow in preference to scaled dimensions and all figured dimensions are millimetres unless otherwise stated.

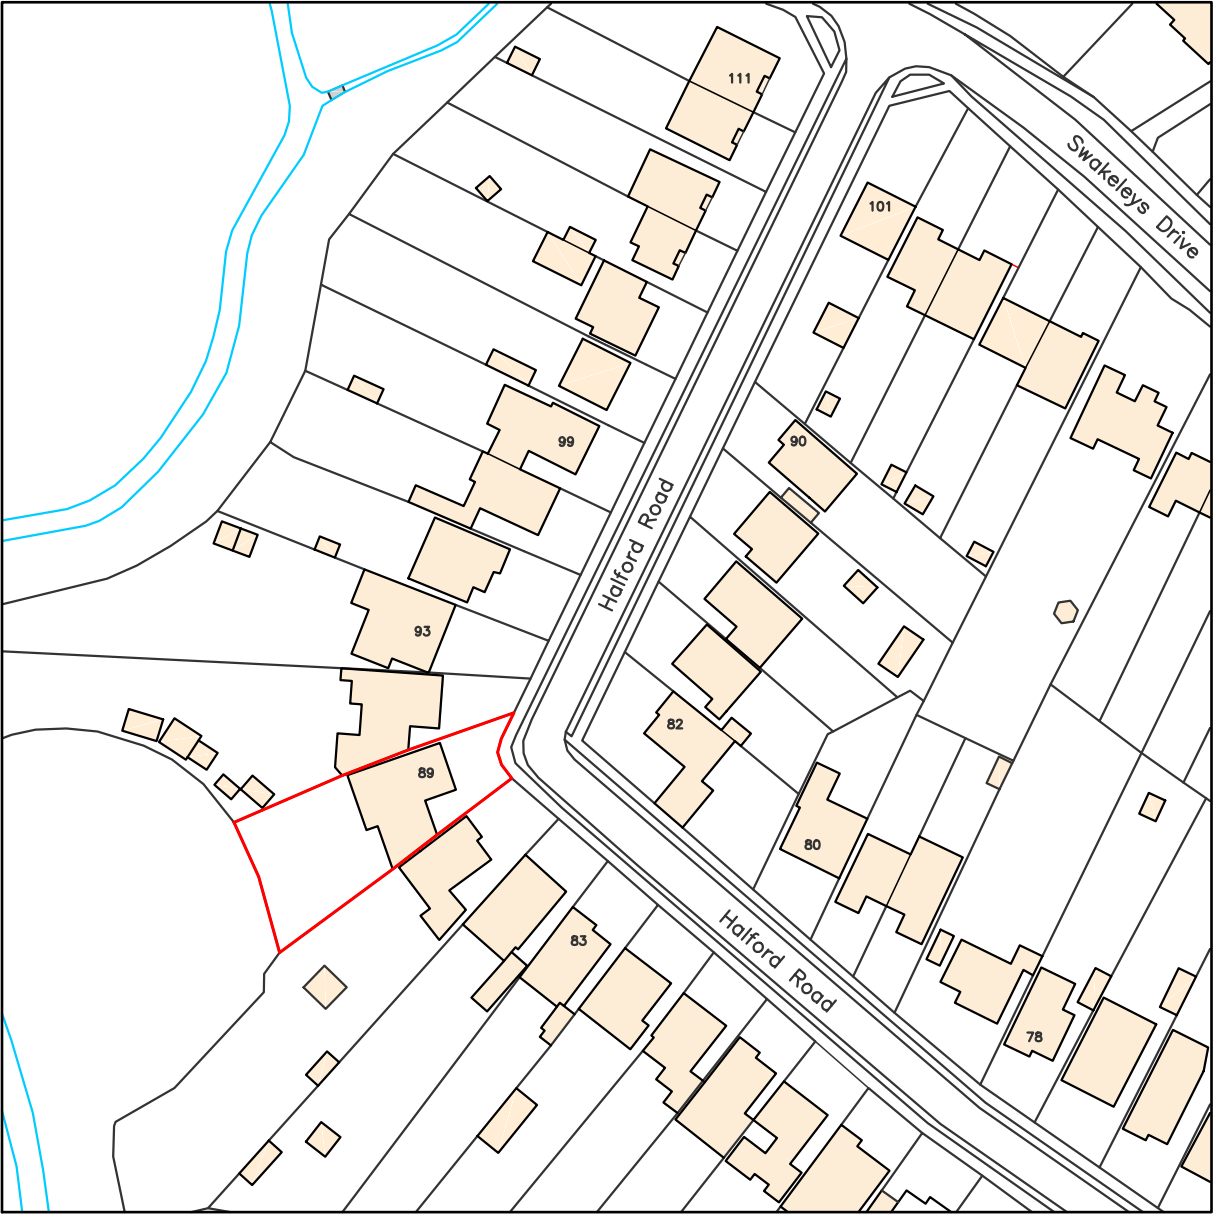

This Plan includes the following Licensed Data: OS MasterMap Colour PDF Location Plan by the Ordnance Survey National Geographic Database and incorporating surveyed revision available at the date of production.  
Reproduction in whole or in part is prohibited without the prior permission of Ordnance Survey. The representation of a road, track or path is no evidence of a right of way. The representation of features, as lines is no evidence of a property boundary. © Crown copyright and database rights, 2022. Ordnance Survey 0100031673

SCALE 1:1250  
0m  
25m  
50m  
75m  
100m

# Oxbridge Design & DETAILING SERVICES



The Studio, at 114 High Street, Chalgrove, OX44 7ST  
T. 01895 255791  
E. [info@oxbridgedesign.co.uk](mailto:info@oxbridgedesign.co.uk)  
W. [www.oxbridgedesign.co.uk](http://www.oxbridgedesign.co.uk)

CLIENT		Mr and Mrs J Ellis			
PROJECT		89 Halford Road, Ickenham, Uxbridge, UB10 8QA			
TITLE		Location Plan			
DATE	SCALE	DRN	DRG NO	REV	SIZE
Aug 2022	1:1250	KH	22_80_03		A3