
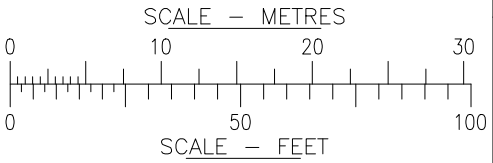


FOR CONSTRUCTION PURPOSES DO NOT SCALE FROM THIS DRAWING.
ALL DIMENSIONS TO BE CHECKED ON SITE. ANY DISCREPANCIES MUST BE
REPORTED TO THE ARCHITECT FOR VERIFICATION PRIOR TO
COMMENCEMENT OF THE EFFECTED WORKS. IF IN DOUBT ASK. THIS
DRAWING IS COPYRIGHT.

Rev No	Date	Revision note
P1	13th Apr '22	PRELIMINARY ISSUE

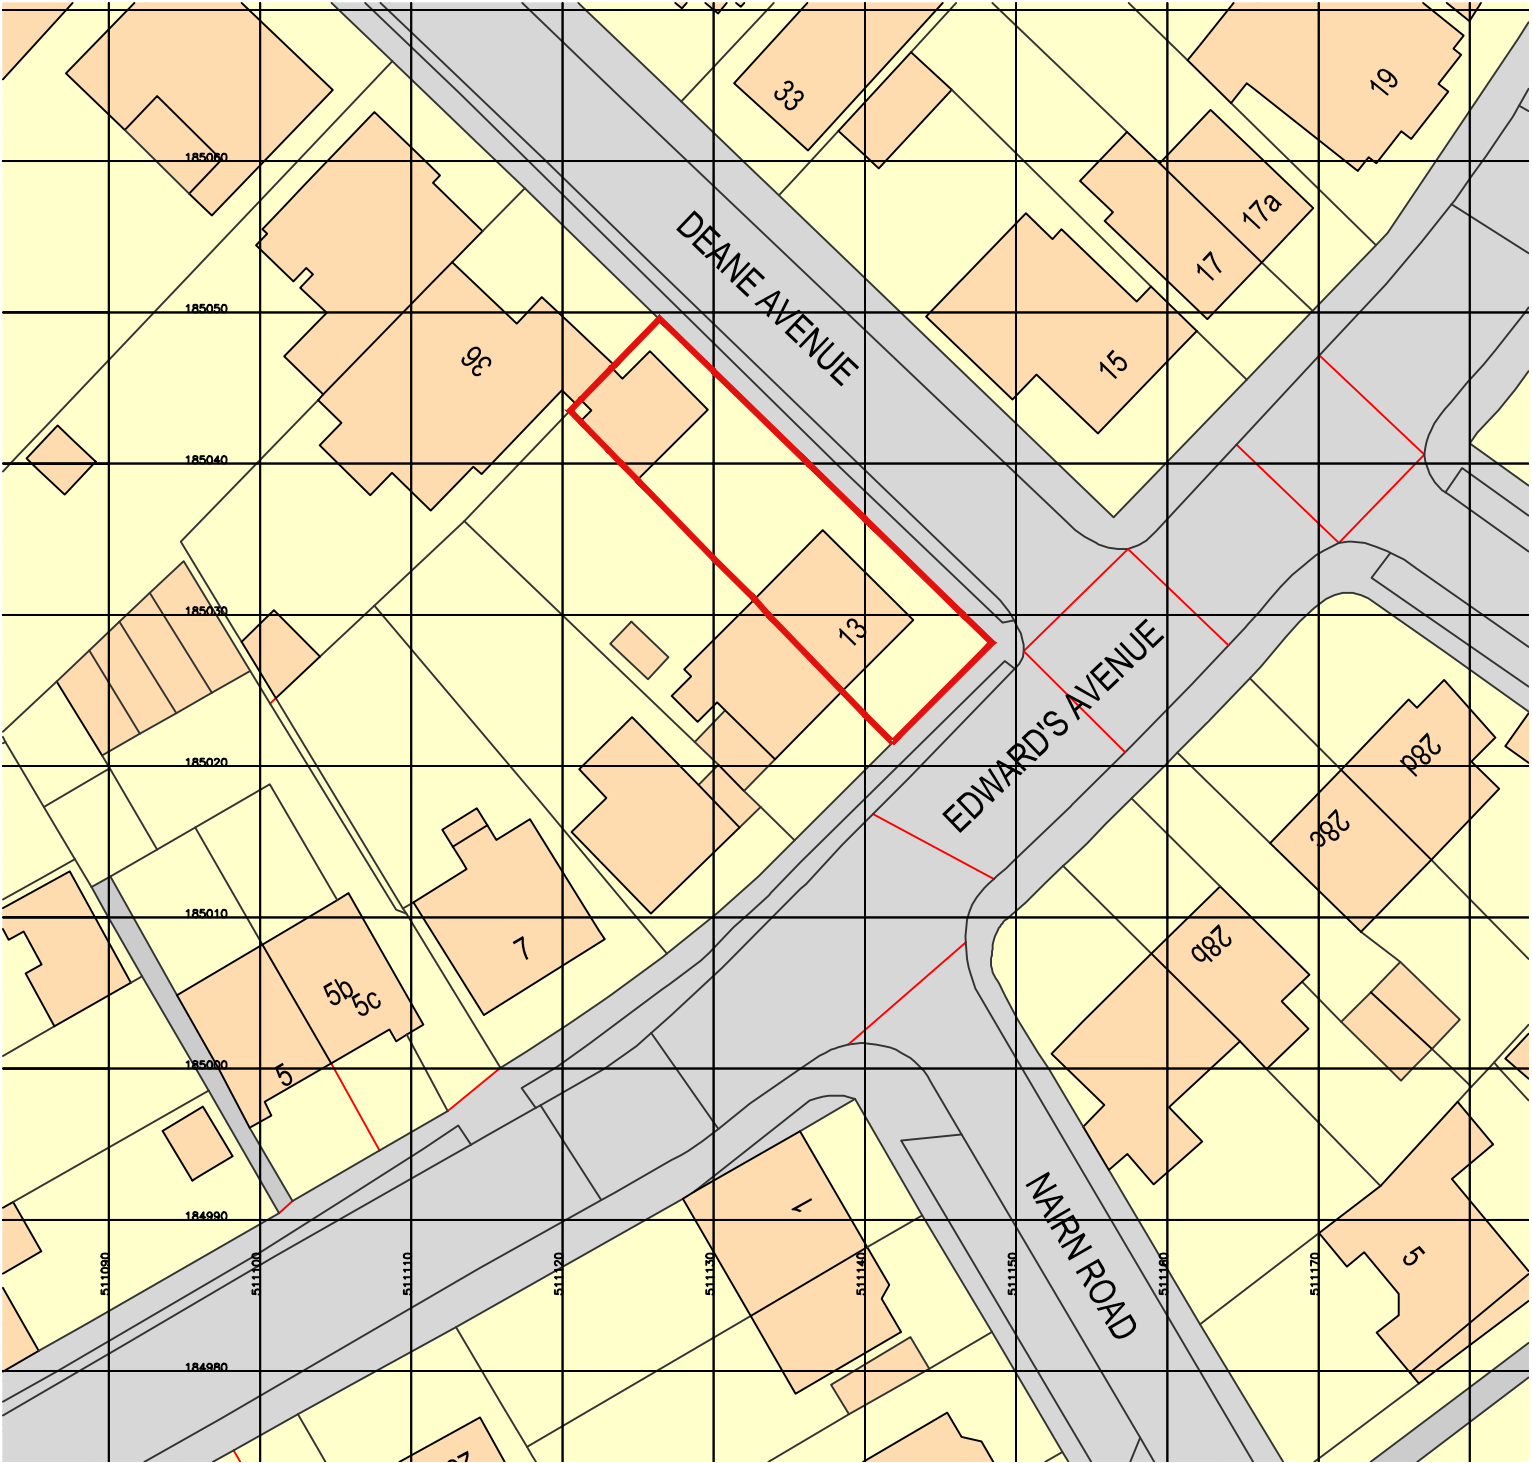

B R O O K H O U S E
54A COWLEY MILL ROAD
UXBRIDGE UB8 2FX

TEL : (01895) 272 446
FAX : (01895) 272 483
EMAIL : a d m i n @
j p b a r c h i t e c t s . c o u k

JOB TITLE
13 Edward's Avenue
Ruislip
Middlesex HA4 6XB

DRG TITLE
Site Location Plan

SCALE	DATE
1:500 @ A3	Mar '22
JOB NO.	REV
11201	PI

DRG NO.
101