
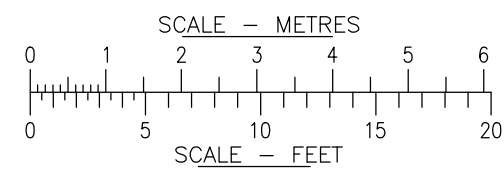
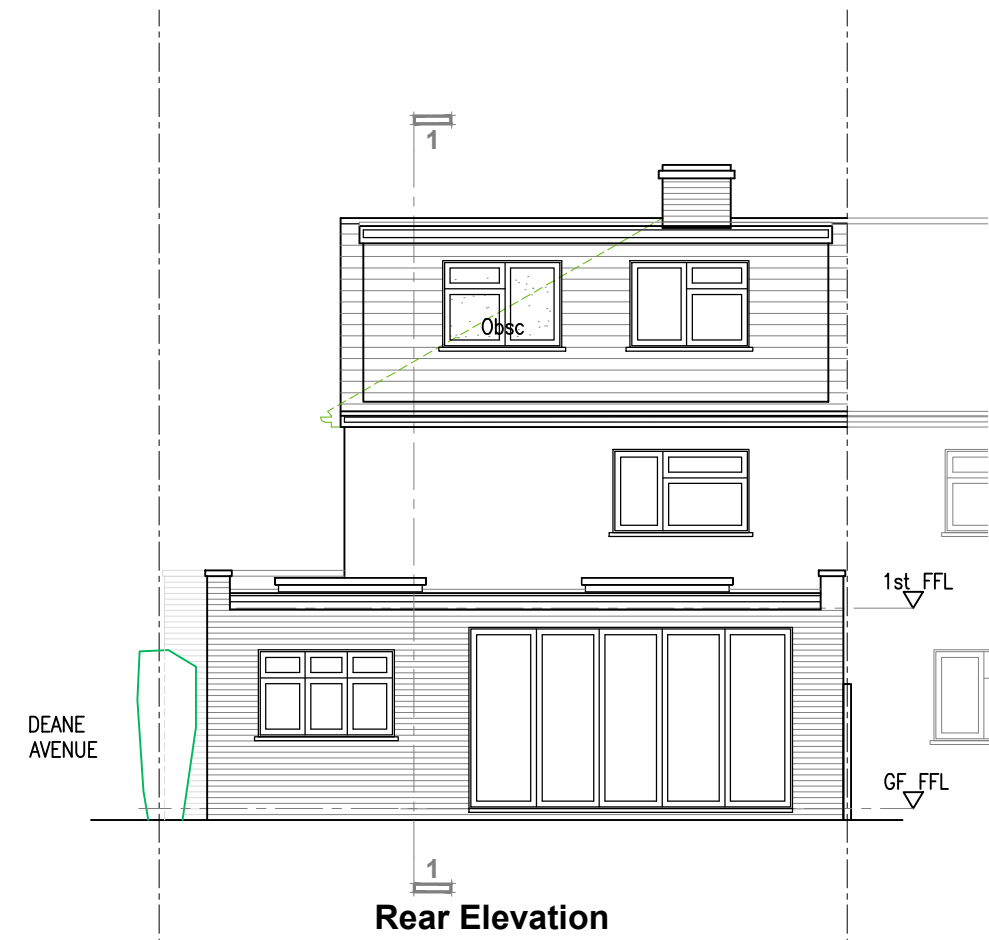
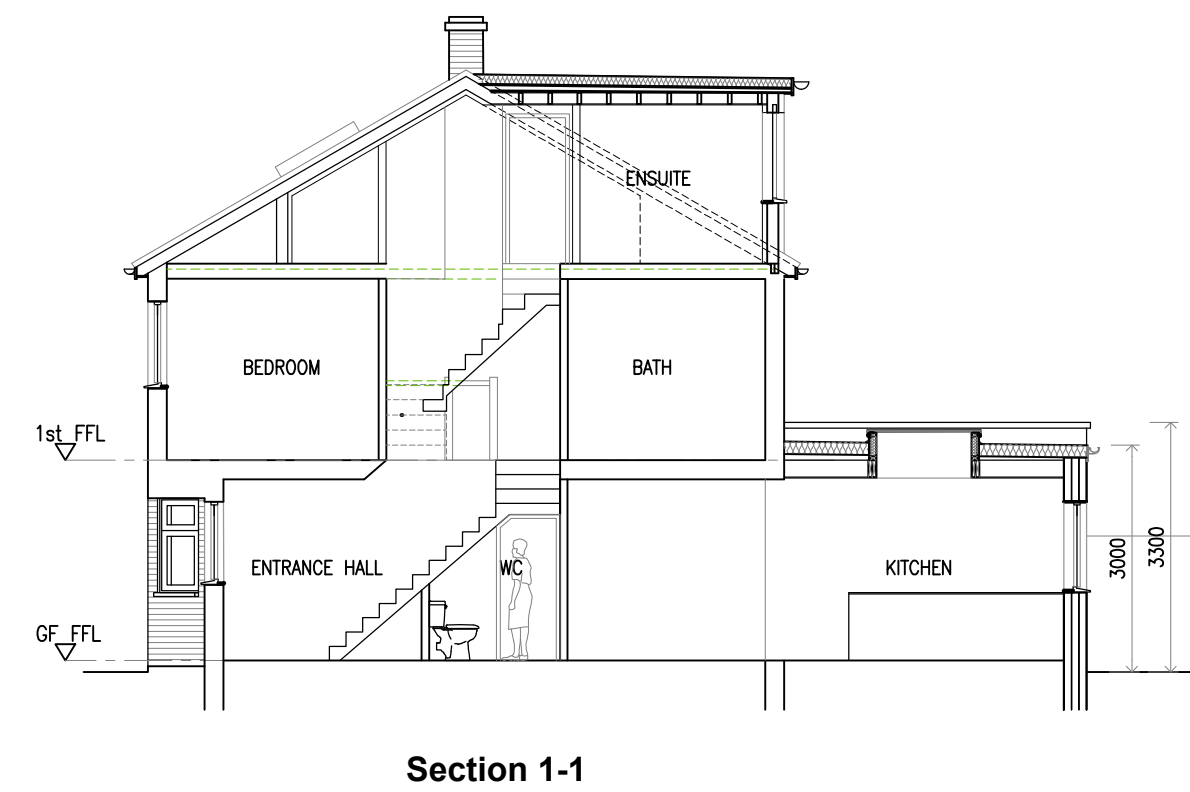
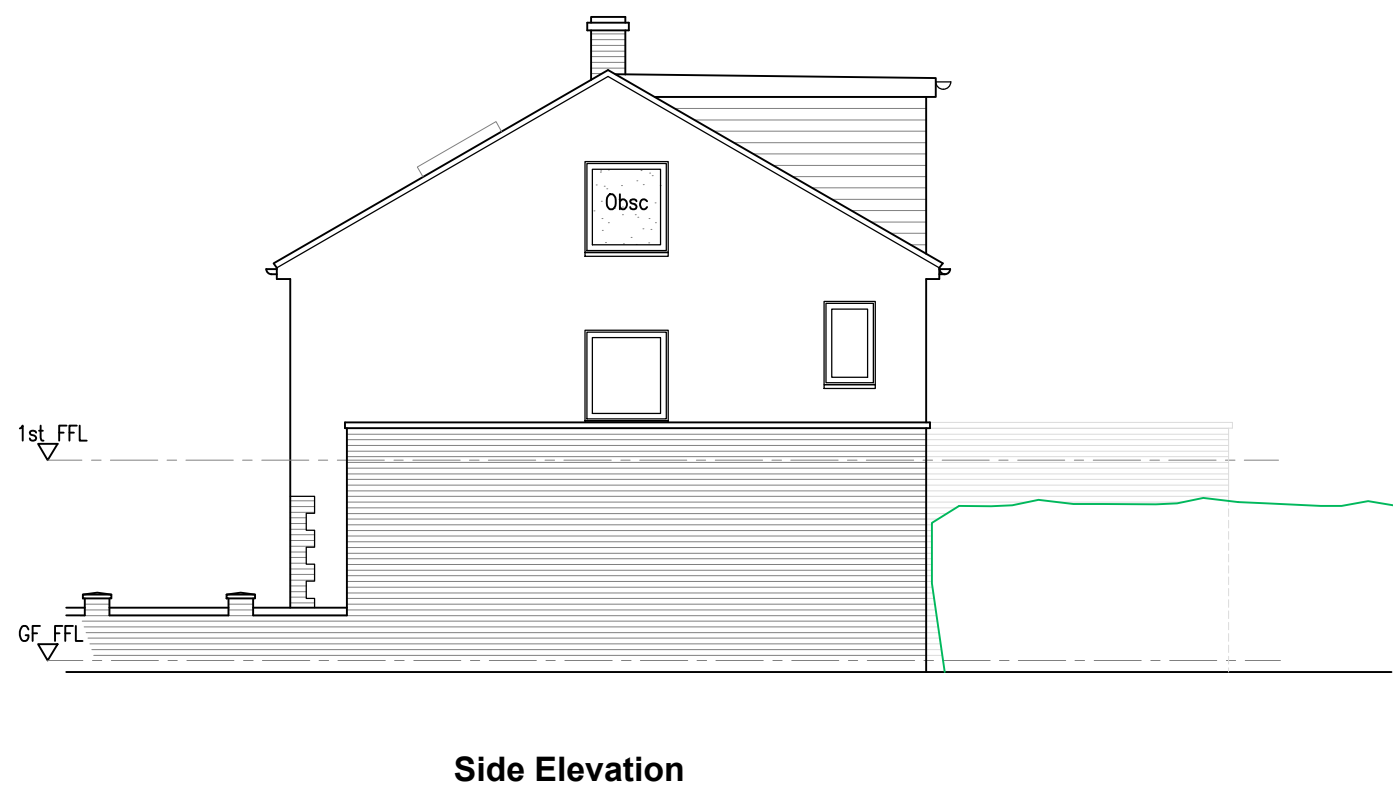
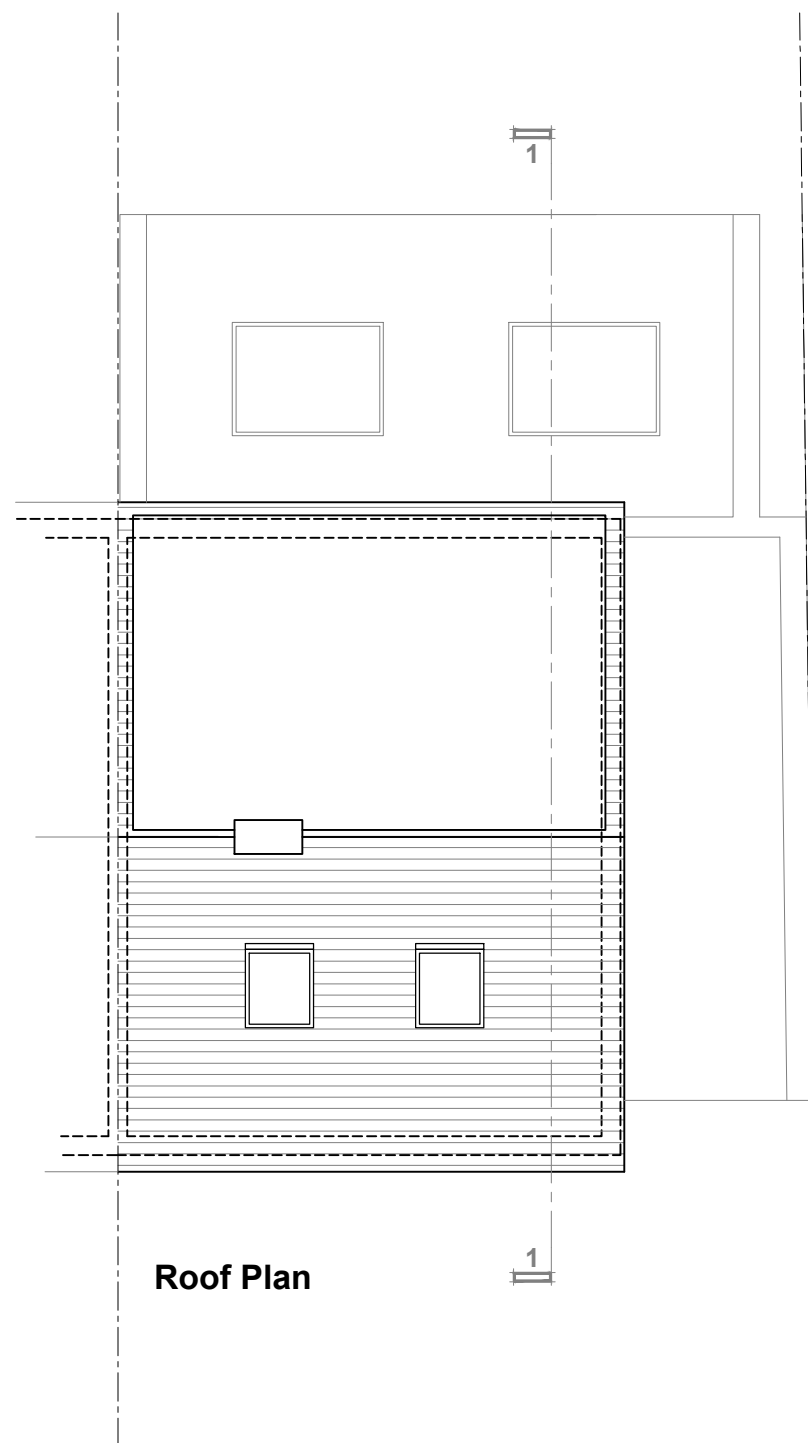
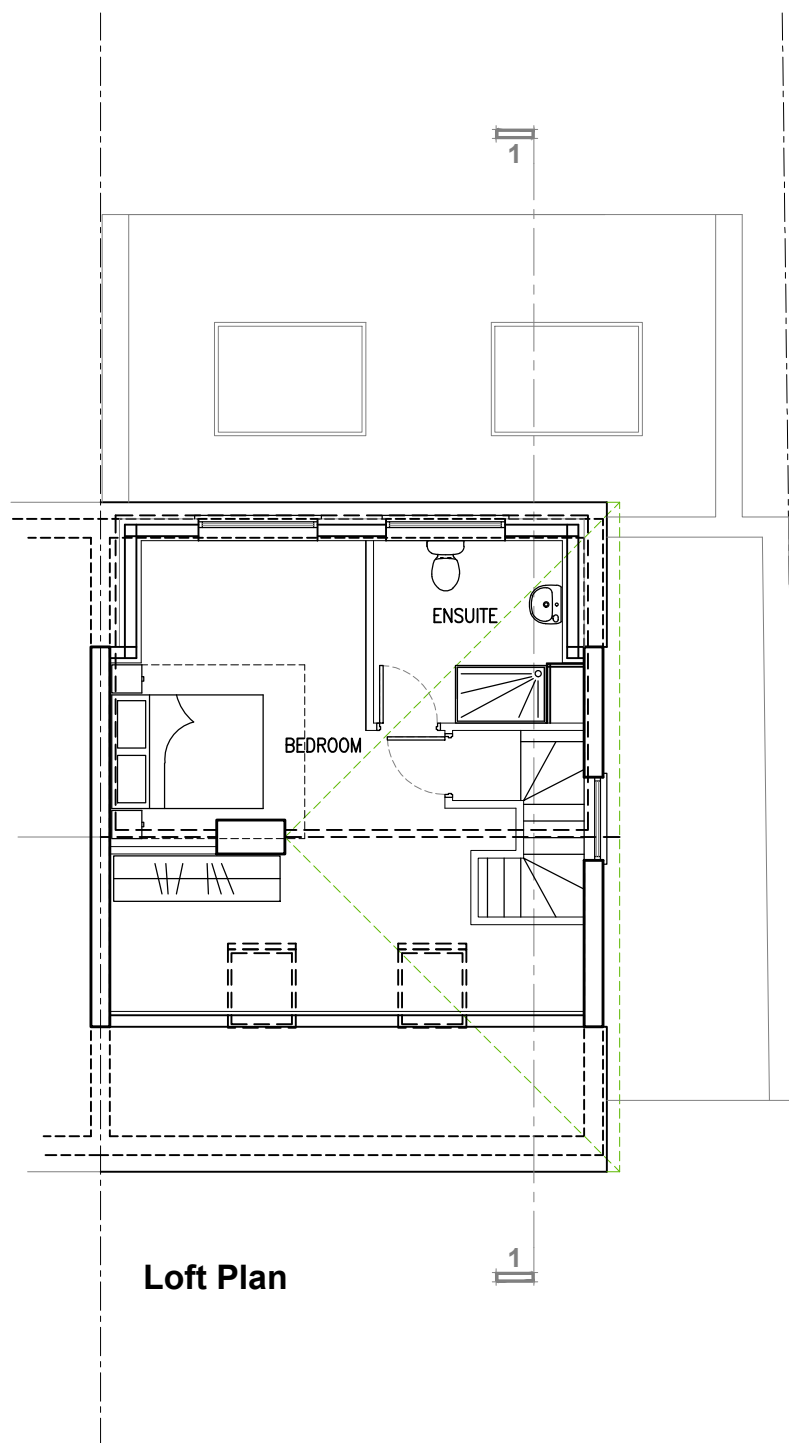
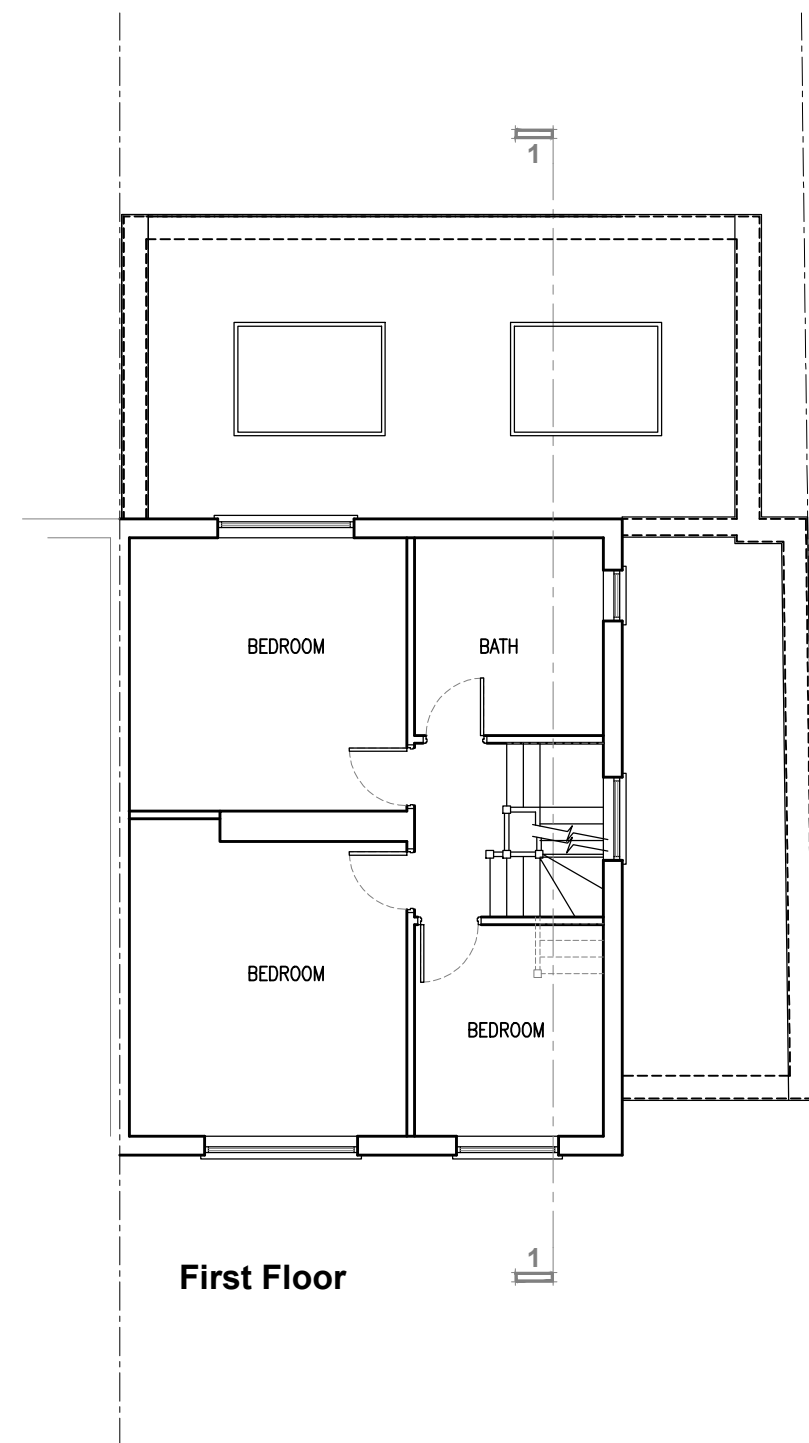


FOR CONSTRUCTION PURPOSES DO NOT SCALE FROM THIS DRAWING. ALL DIMENSIONS TO BE CHECKED ON SITE. ANY DISCREPANCIES MUST BE REPORTED TO THE ARCHITECT FOR VERIFICATION PRIOR TO COMMENCEMENT OF THE EFFECTED WORKS. IF IN DOUBT ASK. THIS DRAWING IS COPYRIGHT.

RevNo	Date	Revision note
P1	29th June '22	PRELIMINARY ISSUE
P2	19th Aug '22	AMENDED TO ADDRESS THE PLANNING OFFICERS COMMENTS RECEIVED

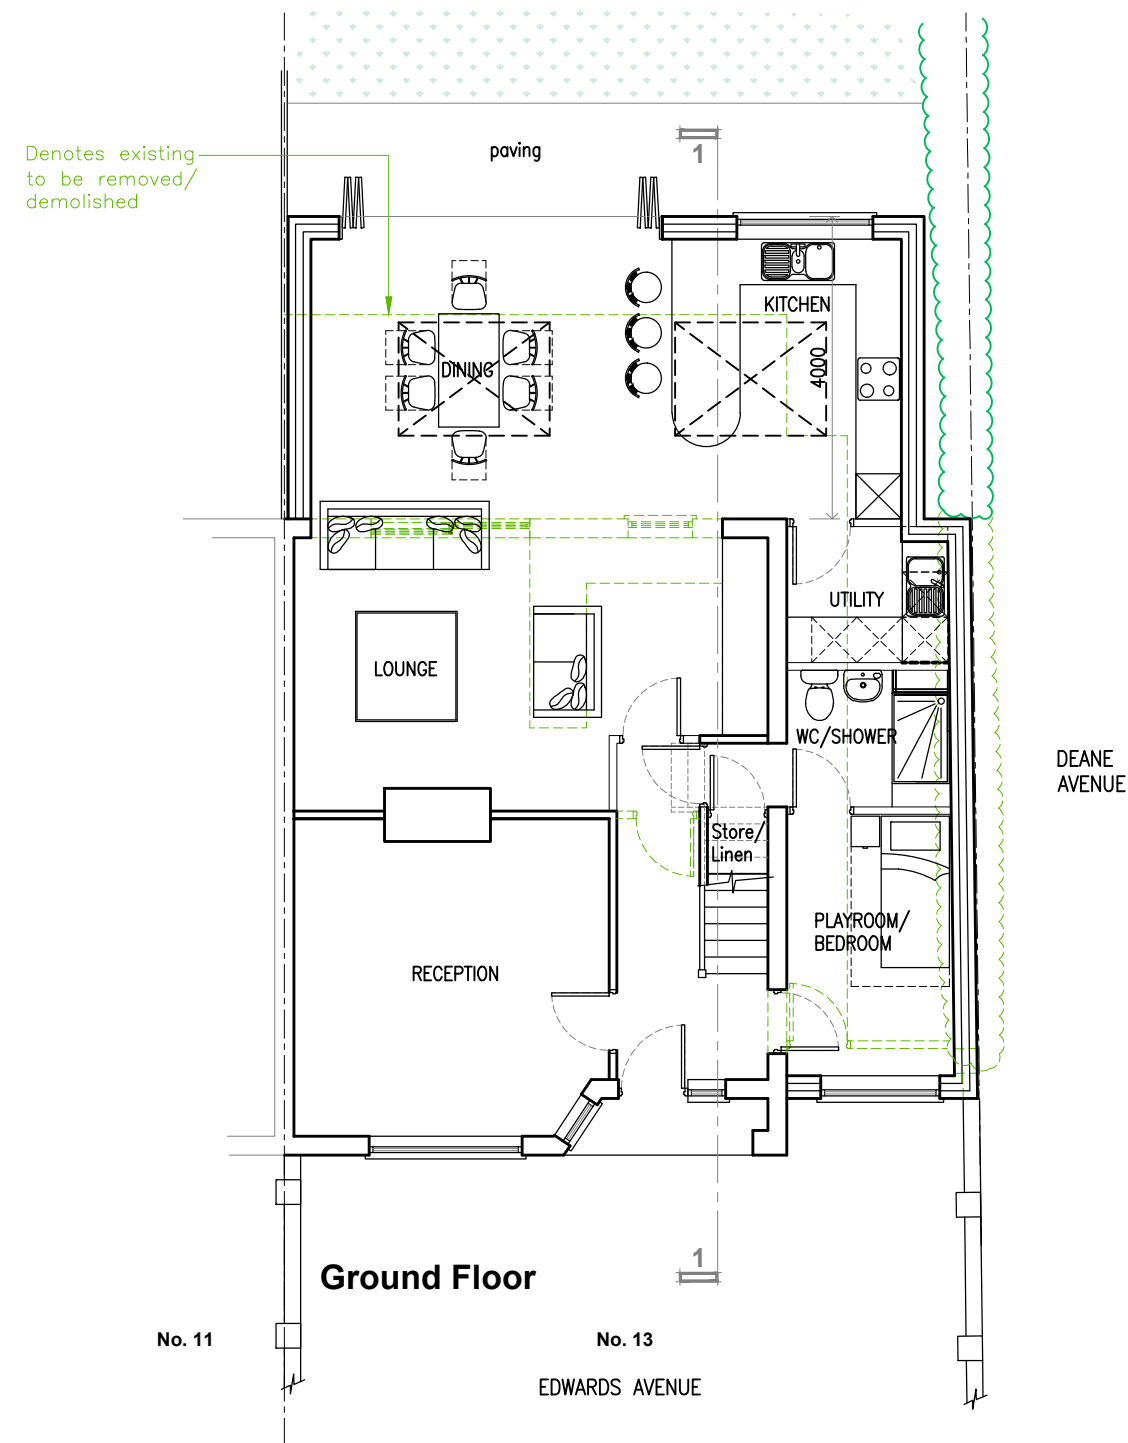

jpb
architects

BROOK HOUSE
54A COWLEY MILL ROAD
UXBRIDGE
UB8 2FX
TEL: (01895) 272 446
FAX: (01895) 272 483
EMAIL: admin@jpbarchitects.co.uk

JOB TITLE
13 Edward's Avenue
Ruislip Middlesex HA4 6XB
DRG TITLE
Proposal Layout

SCALE
1:100 @ A1 / 1:200@A3
DATE
Mar '22
JOB NO.
11201
DRG NO.
140
REV
P2