


NOTES

- 1 The Contractor must check and confirm all dimensions
- 2 All discrepancies must be reported and resolved by the Architect before works commence
- 3 This drawing is not to be scaled
- 4 All work and materials to be in accordance with current applicable Statutory Legislation and to comply with all relevant Codes of Practice and British Standards

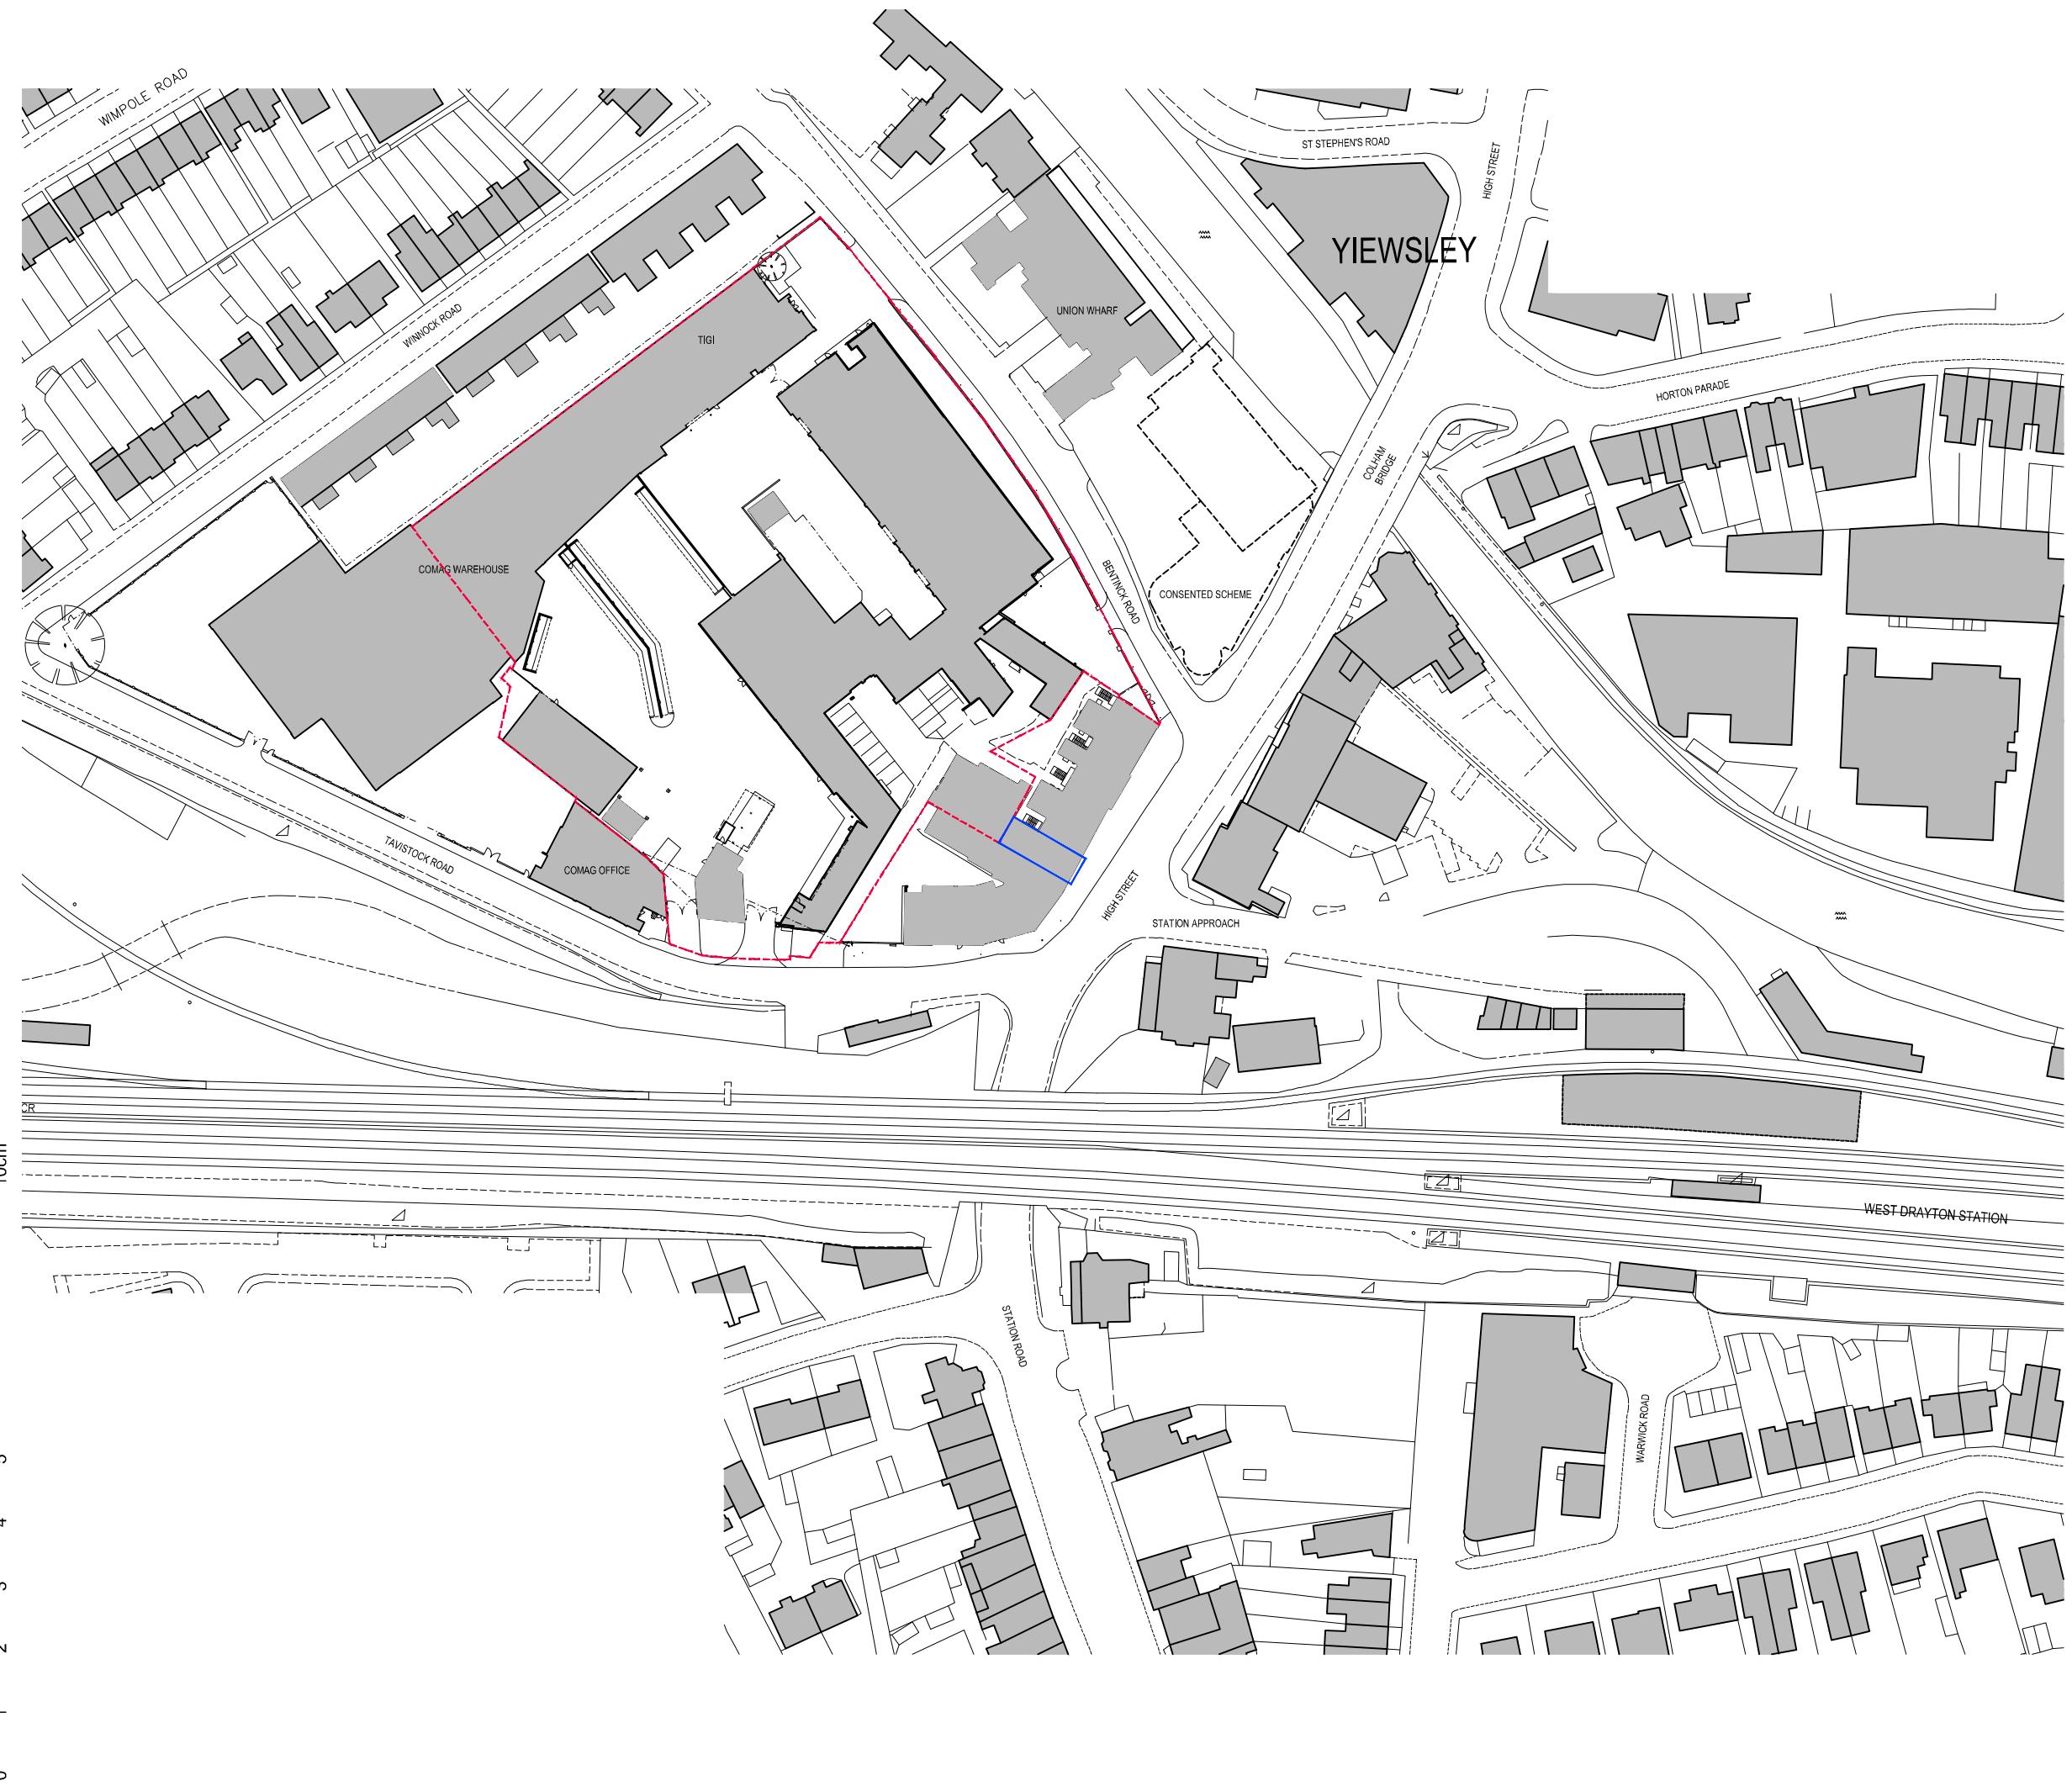

A Blue Line Added 05/05/15
Rev Date

Rolfe Judd

Architecture Planning Interiors

Old Church Court, Claylands Road, The Oval, London SW8 1NZ

T 020 7556 1500

www.rolfe-judd.co.uk

Client

Kitewood

Project
Yiewsley, Tavistock Gardens

Drawing
Location Plan

Scale Date Status
1:1250 (A3) Oct 14 Planning
Job Number Drawing Number
5460 T(90)P100 Revision
A
G:\5460\T_Series\T90\T90P100