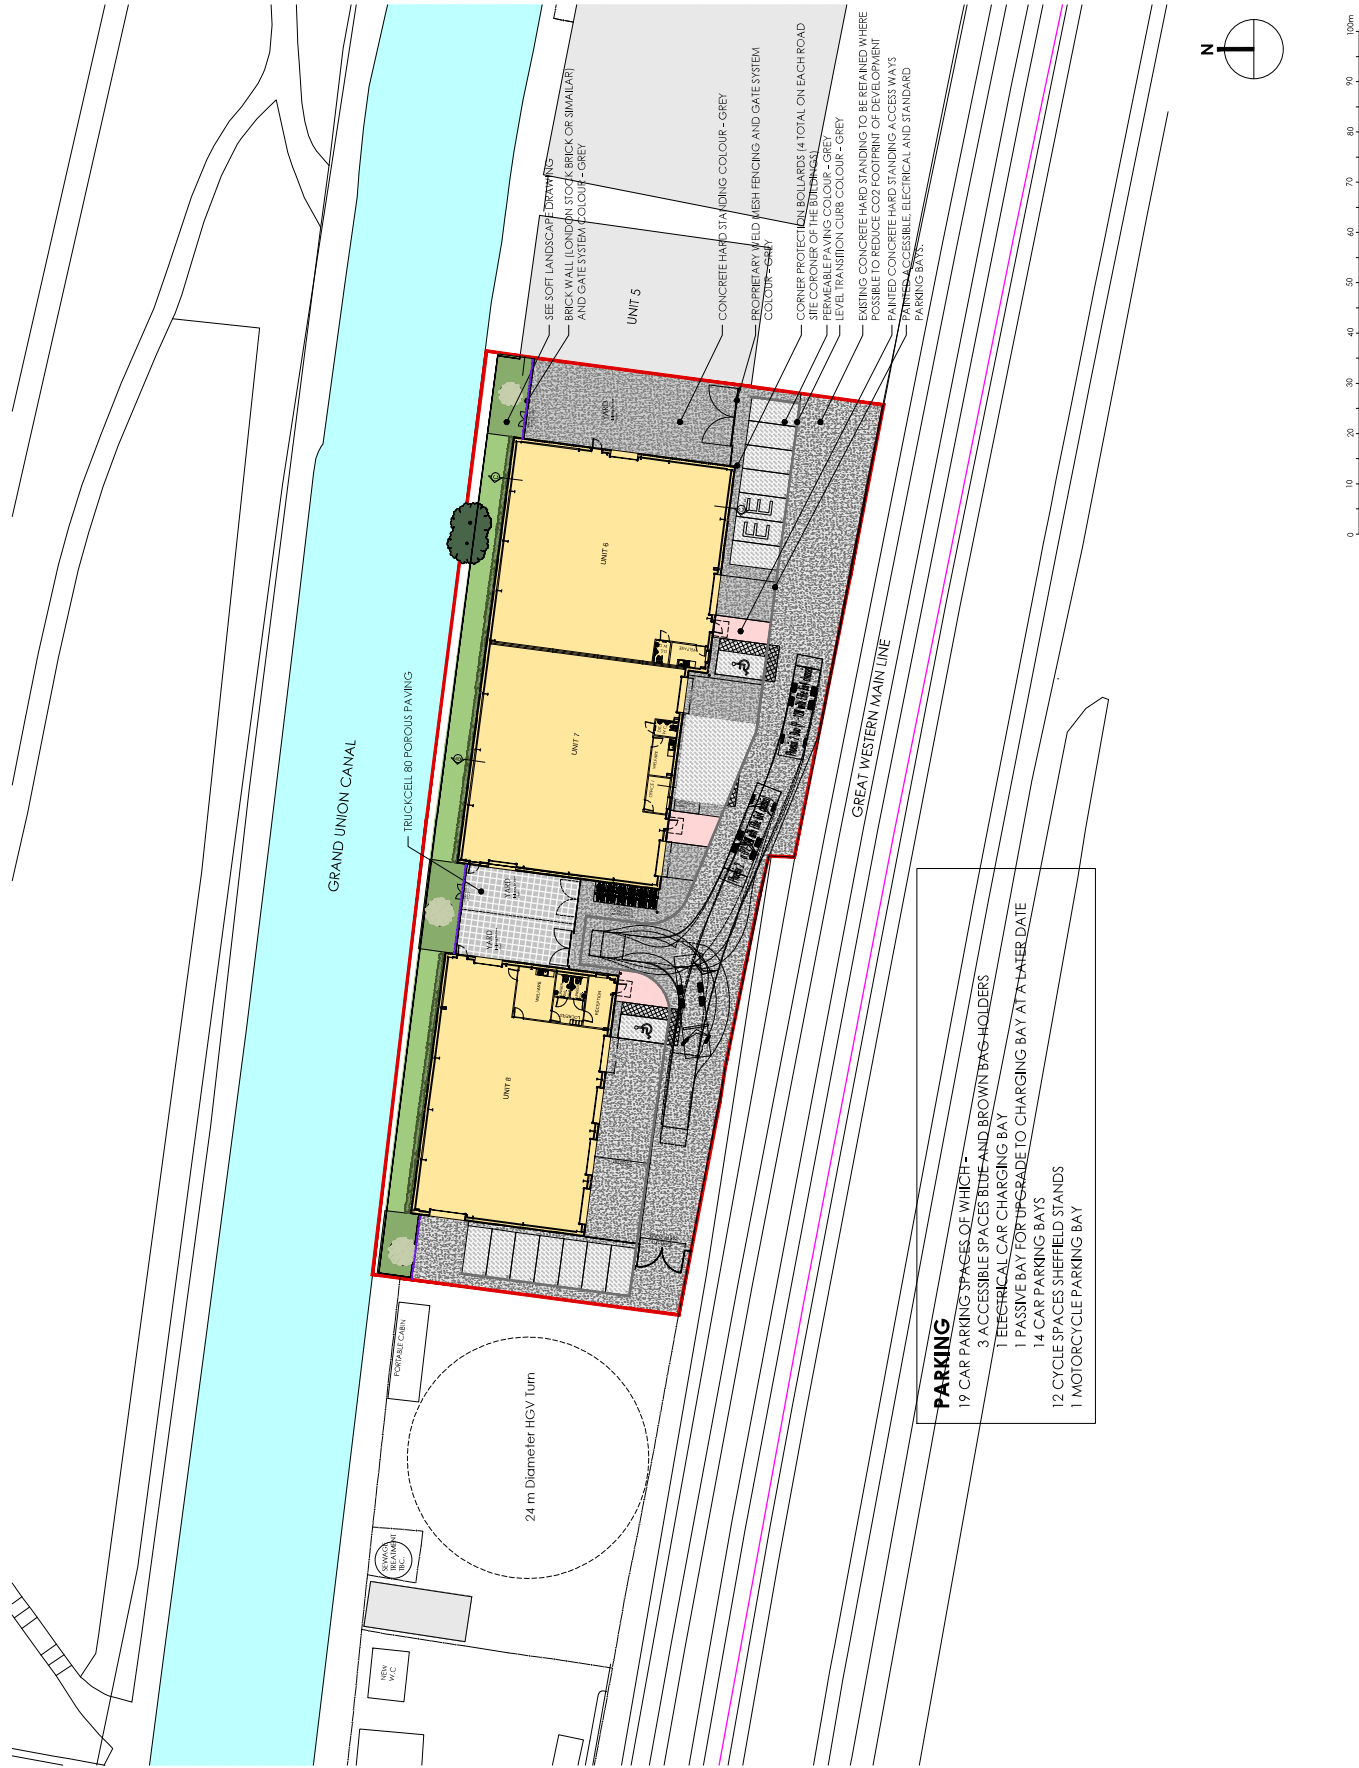


[illegible]

Purpose of Issue	FOR PLANNING
------------------	--------------

Client
BERRYTE LIMITED

**BERRITE INDUSTRIAL ESTATE ROAD,
BERRITE WORKS, IRON BRIDGE ROAD
SOUTH WEST DRAYTON UB7 8HY**

Drawing

Scale @ A3	Drawn	Checked	Approved
1:500	SH	IDW	-
Project No.	Dwg No.	Revision	
1956	PL-14	A	
Date			
APRIL 2023			

afa
architects

www.afa-architects.co.uk