


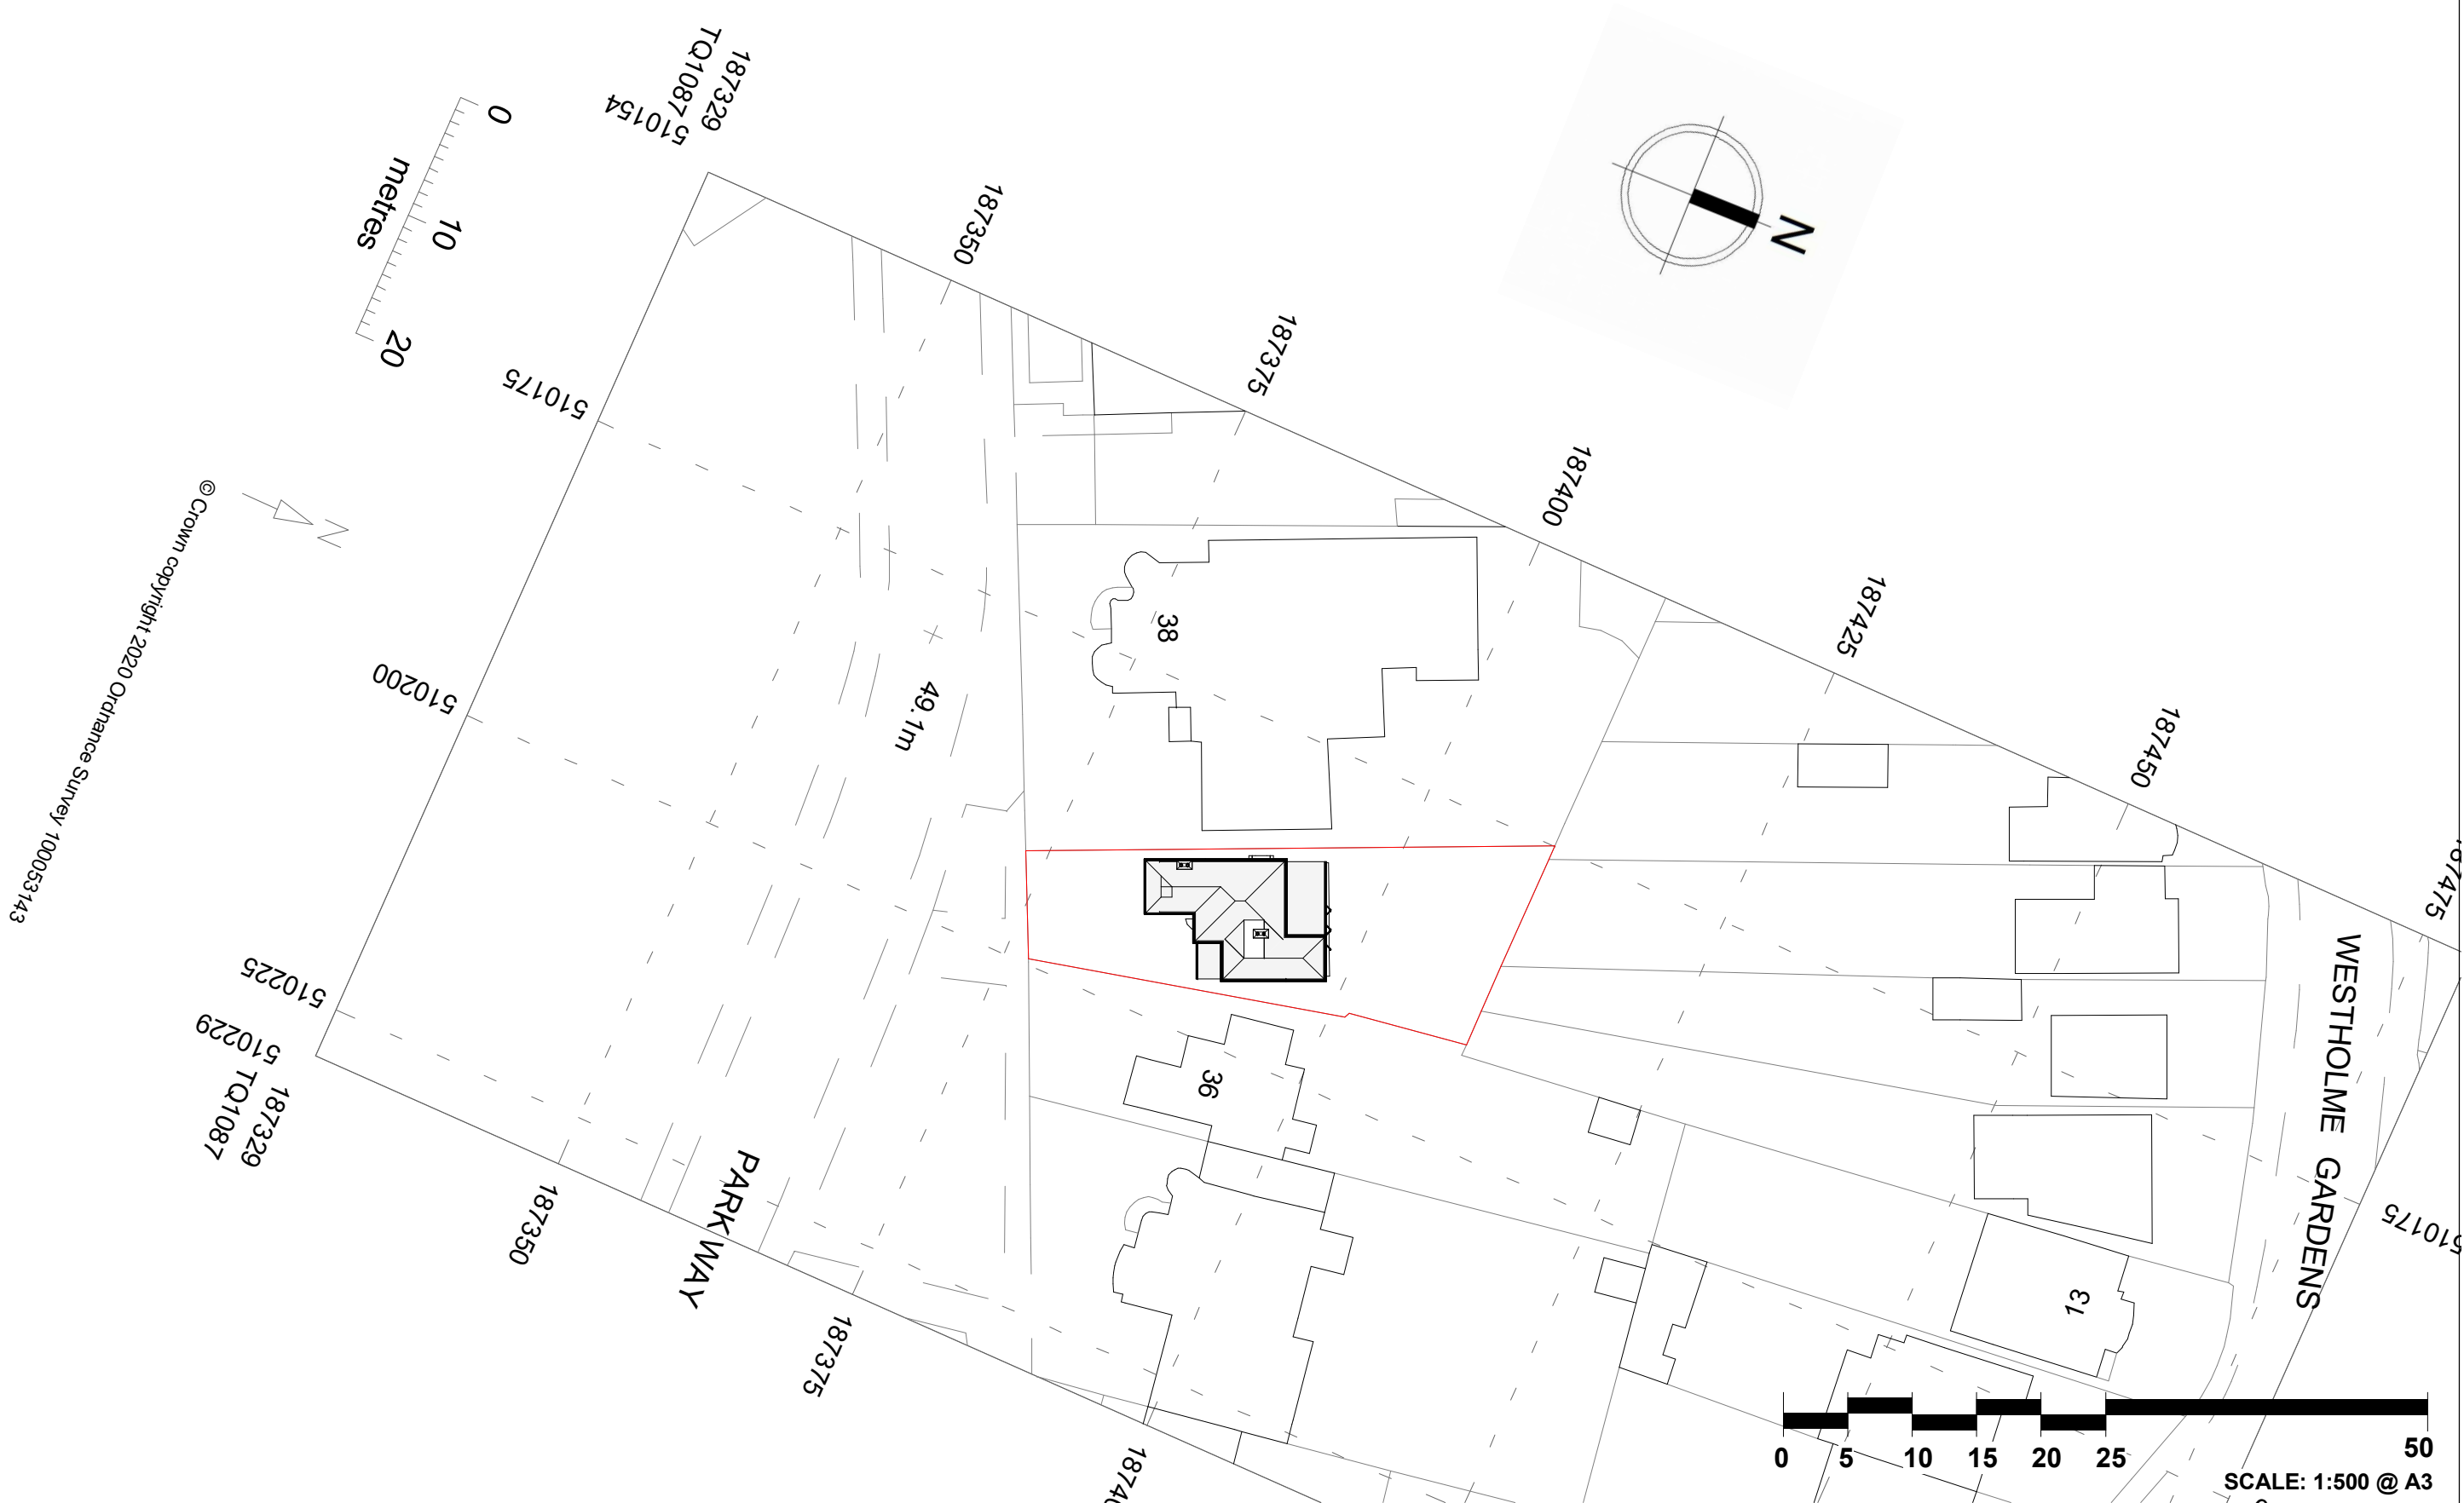

CANOPY PLANNING

OFFICES:- Sutton TEL NO. 020 3632 2690
MOBILE NO: 07956311277 Email:-info@canopyplanning.co.uk

-

36A PARK WAY
RUISLIP HA4 8NU

BLOCK PLAN (PROPOSED)

Project number	Project Number	20244/13
Date	Sep 2020	
Drawn by	Author	
Checked by	Checker	Scale 1 : 500