



SCOPE OF WORKS

- Replace 1no. Projecting signage with new 600mm
- Replace 1no. Fascia and Lonzenge signage logo with new 490mm Logo height
- Replace 1no. ATM surrounds and decals with new
- Replace 1no. Statutory signage with new
- Install new window message "A good way to bank."
- Remove "Building Society" wording and make good
- Replace safety manifestation with new



Signage Colours

Core Red	Core Blue
#F9383D 0, 87, 69, 2 032 C	#011546 100, 90, 40, 40 282 C

Window Message

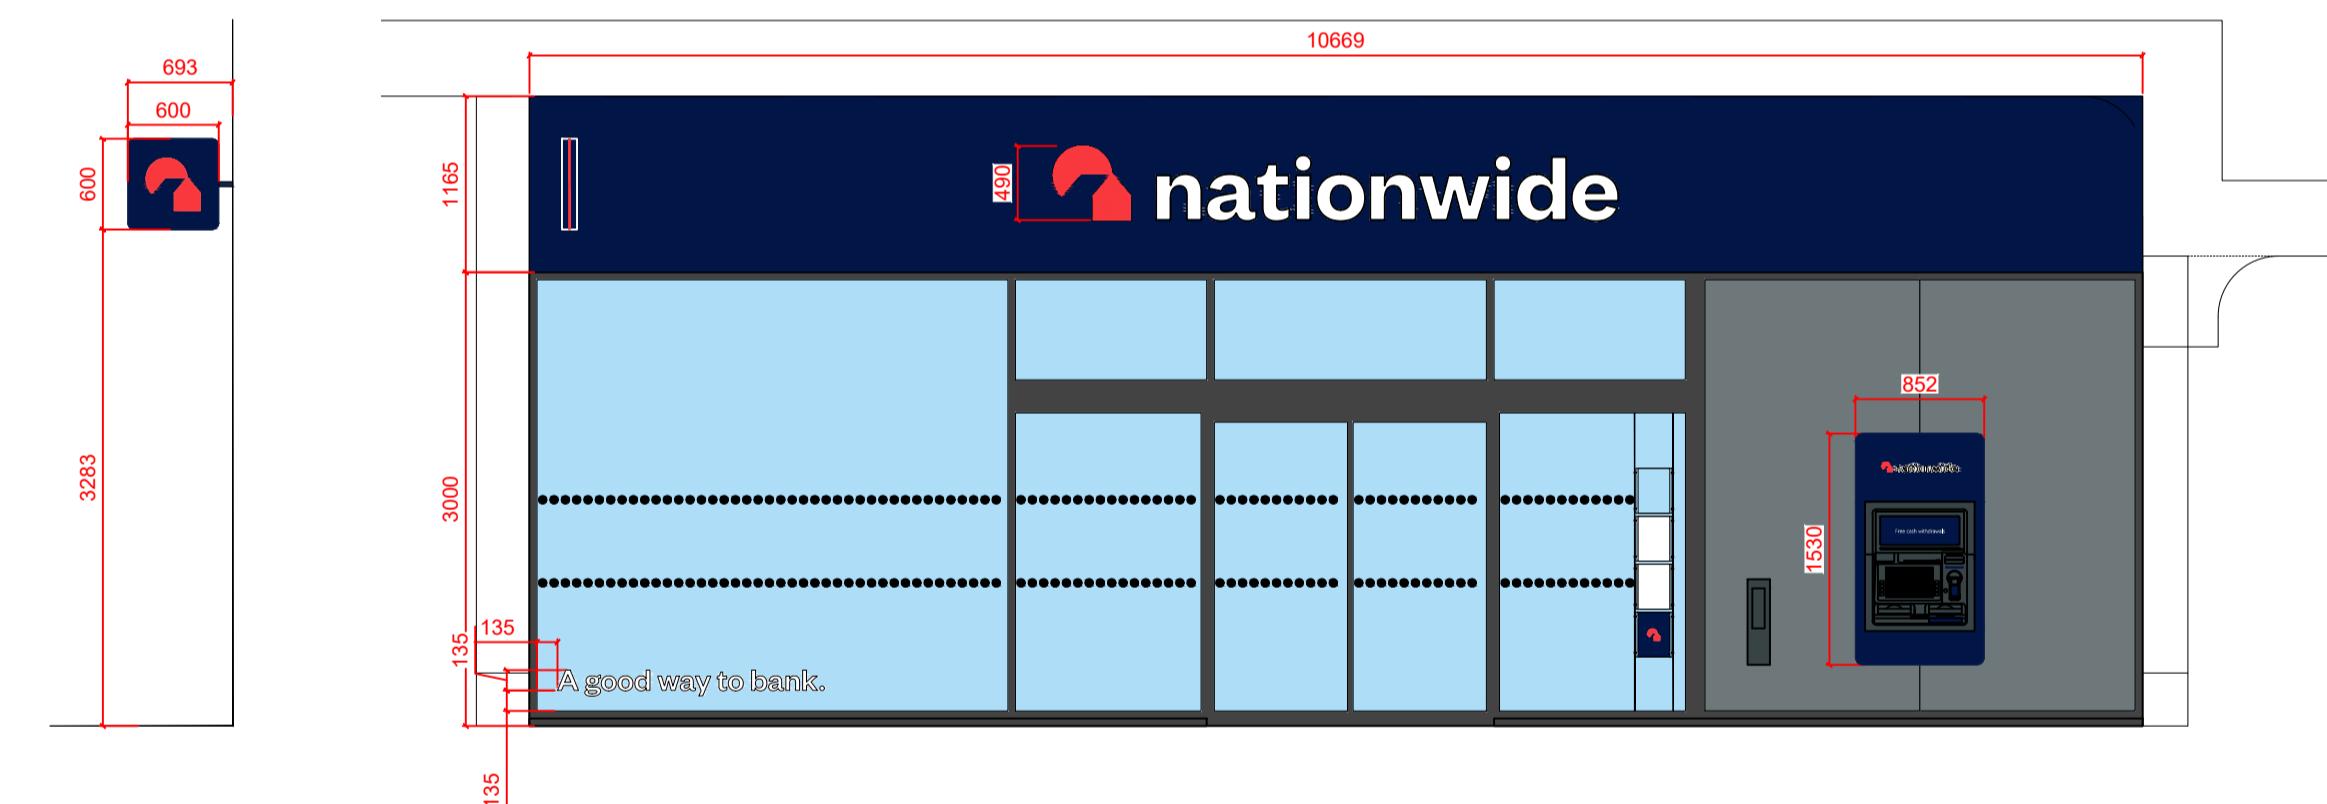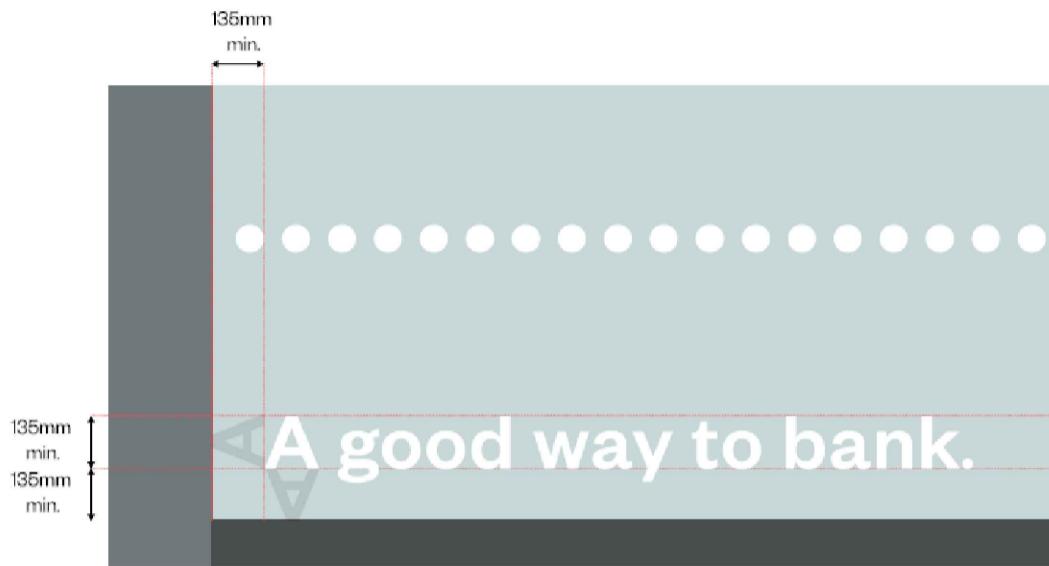

ALL DIMENSIONS MUST BE CHECKED ON SITE.
ONLY FIGURED DIMENSIONS ARE TO BE WORKED FROM.
DISCREPANCIES MUST BE REPORTED TO THE ARCHITECT BEFORE
PROCEEDING.
THIS DRAWING IS BASED ON BEST KNOW INFORMATION

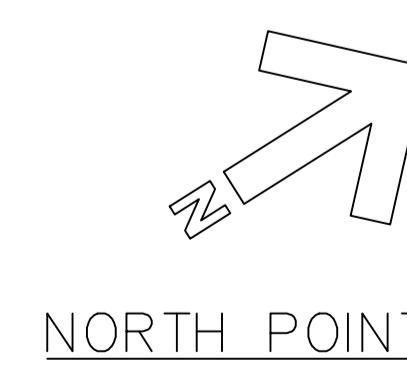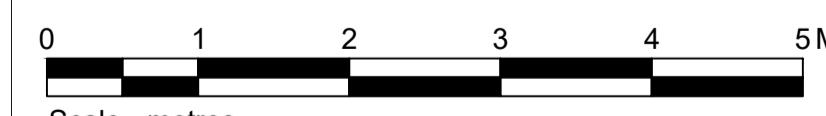

NORTH POINT



ISG
Boleyn House,
St Augustines
Business Park,
Whitstable
Kent CT5 2QJ

© This drawing remains the Copyright of Four Architecture and Design and may not be reproduced in whole or in any part without prior written permission.
NOTE:
All proprietary goods and materials are to be fitted in accordance with manufacturers instructions. Codes of Practice and British Standards. All dimensions to be verified by the Contractor on site. Do not scale drawings, work to figured dimensions only.
ALL REFERENCES SHOULD BE READ IN CONJUNCTION WITH THE MOST CURRENT NATIONWIDE DESIGN GUIDES.

CLIENT



UXBRIDGE (0203)
Brand Update

REVISIONS		DRAWING TYPE:	
LETTER	DESCRIPTION	PROPOSED	EXTERNAL ELEVATION
A	490MM LOGO HEIGHT SHOWN	18.07.2023	