




**Existing First Fr. 1:100**

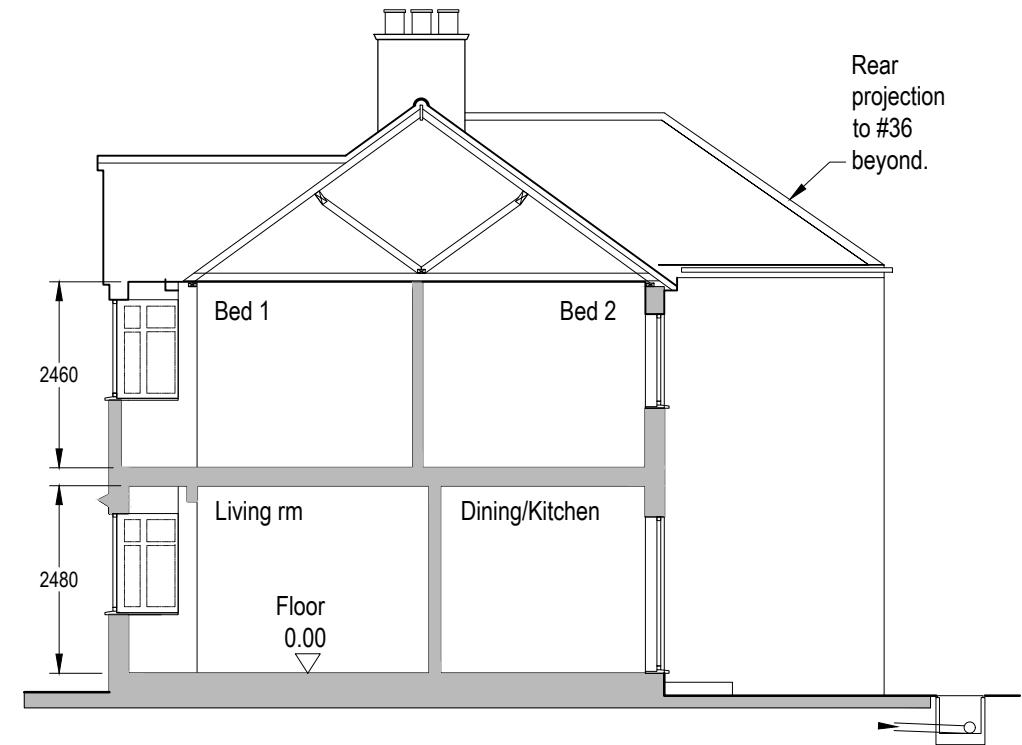

**Existing Section/Bay. 1:100**

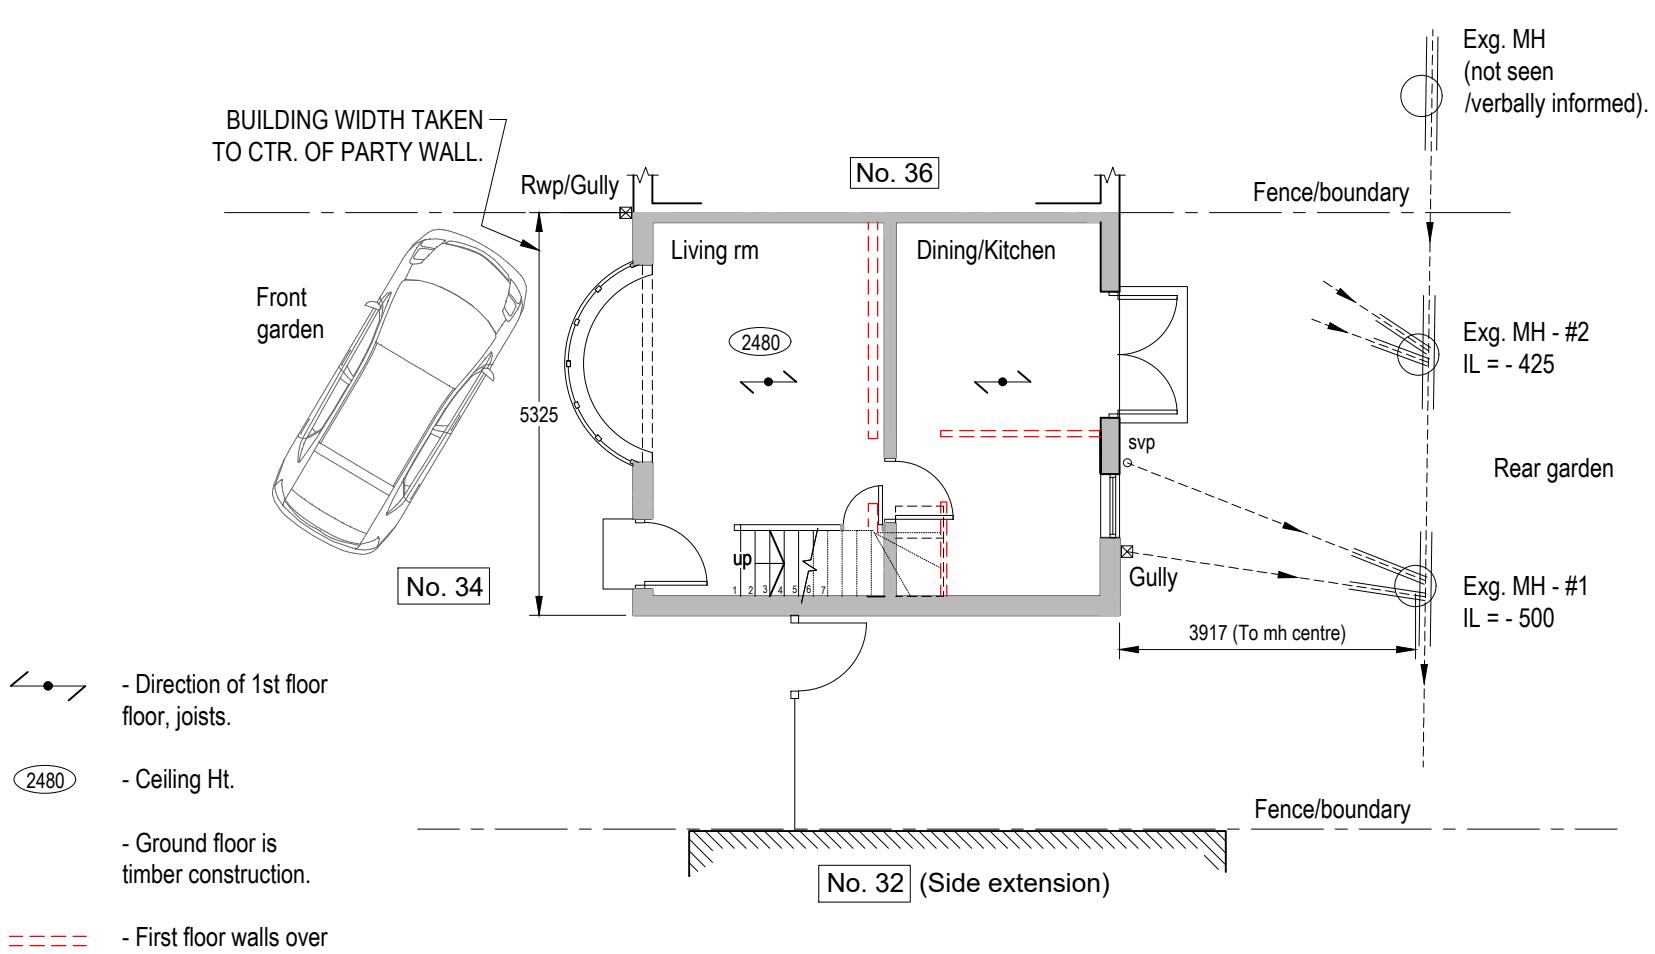

**Existing Grd Fr. 1:100**

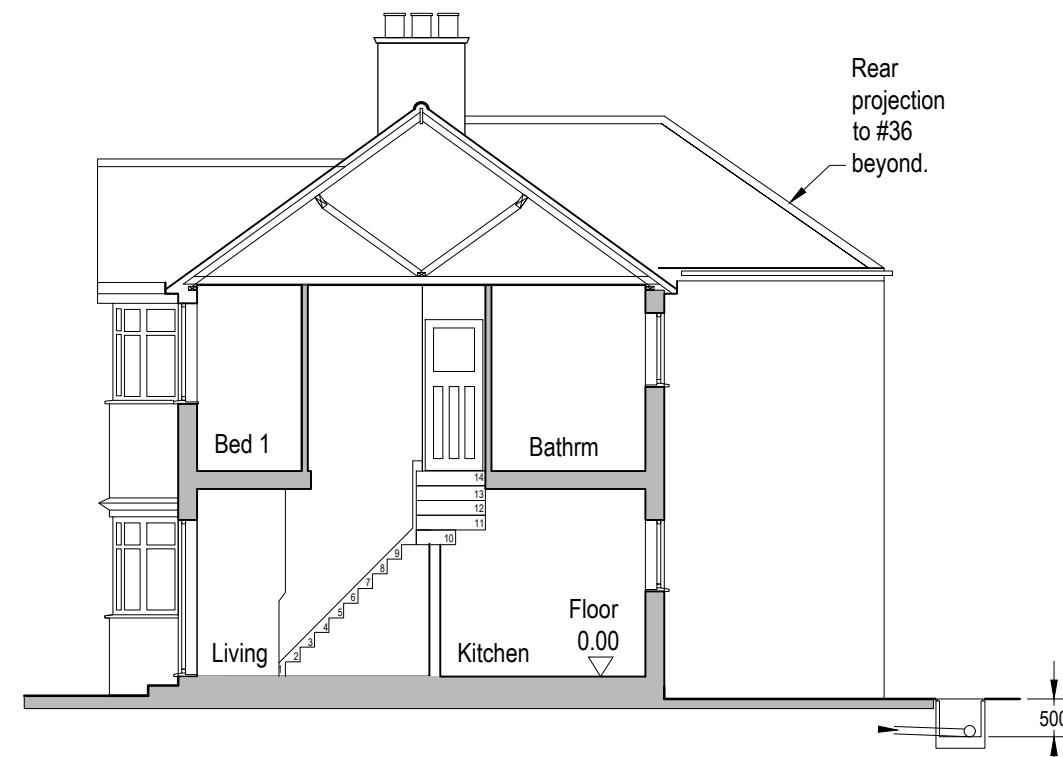

**Existing Section/Stairwell. 1:100**

0 1 2 3 4 5 6 7 8 9 10m 1:100 at A3

notes. 1. This drawing to be read in conjunction with remaining engineer's & architect's project drawings & specifications.  
2. The Contractor must check all levels & dimensions on site and report any discrepancies found.  
3. Works are to be to the satisfaction of the Local Authority, statutory bodies & in accordance with current Building Regulations and Codes of Practice.

project. **34 Filey Waye Ruislip HA4 9AU**  
**Rear & Side Enlargement**

title. **Existing Floors**

rev.	A	Changes for resubmission	27/05/21
date.	07-03-2021	drawing no.	
scale.	As noted at A3	(yr-job-no.)	21-926/2
issue.	Planning Application	rev.	A
by.	Jatinder Tamrat.	m: 07810 370470.	email: jatinder.t@outlook.com