


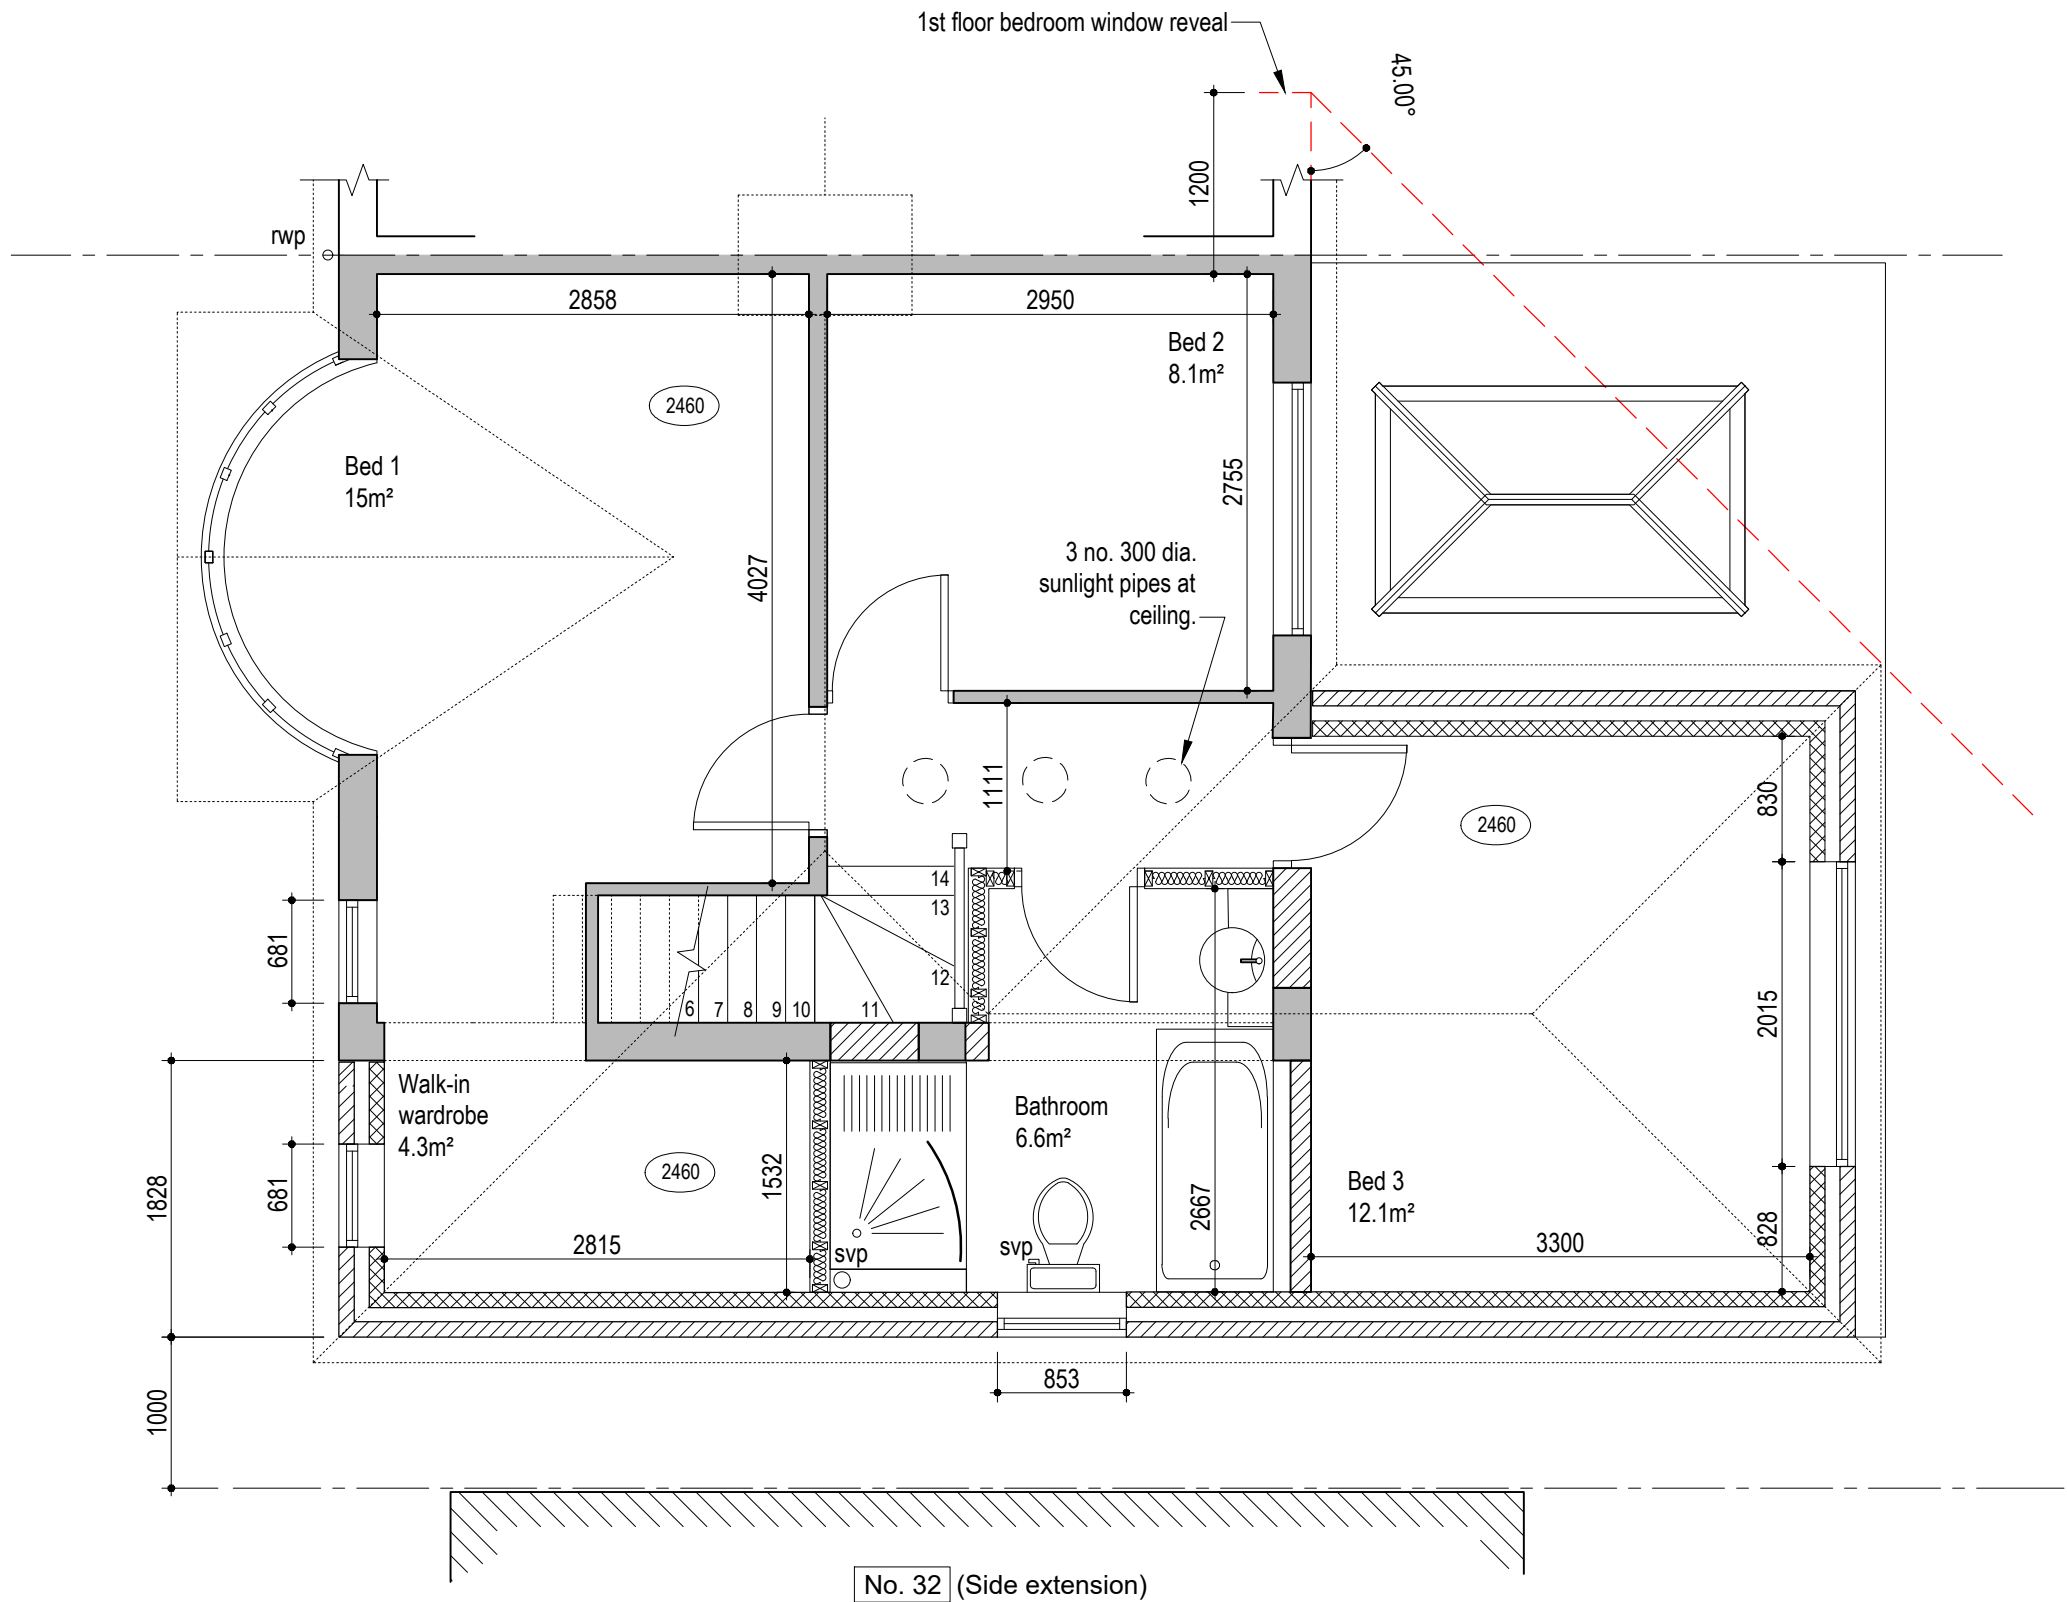

Proposed First Fr. 1:50



notes.

1. This drawing to be read in conjunction with remaining engineer's & architect's project drawings & specifications.
2. The Contractor must check all levels & dimensions on site and report any discrepancies found.
3. Works are to be to the satisfaction of the Local Authority, statutory bodies & in accordance with current Building Regulations and Codes of Practice.

project. **34 Filey Waye Ruislip HA4 9AU
Rear & Side Enlargement**

title. **Proposed First Floor**

rev.	A	Changes for resubmission	27/05/21
date.	07-03-2021	drawing no.	21-926/6
scale.	As noted at A3	(yr-job-no.)	rev. A
issue.	Planning Application		
by.	Jatinder Tamrat.	m: 07810 370470.	email: jatinder.t@outlook.com