




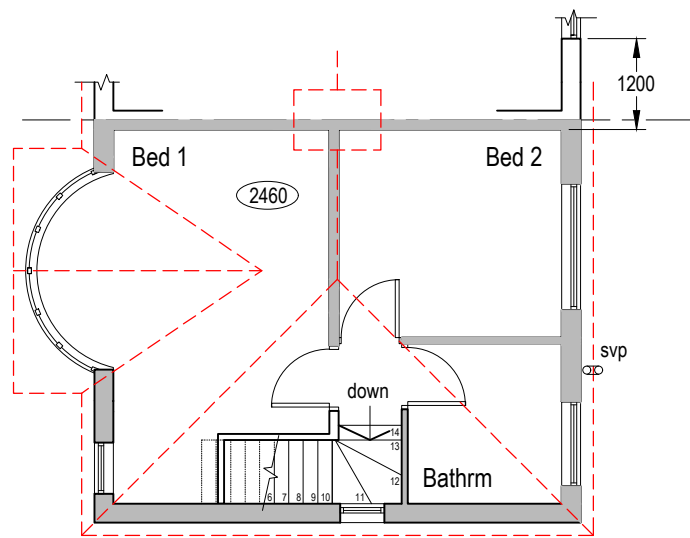


Existing First Fr. 1:100

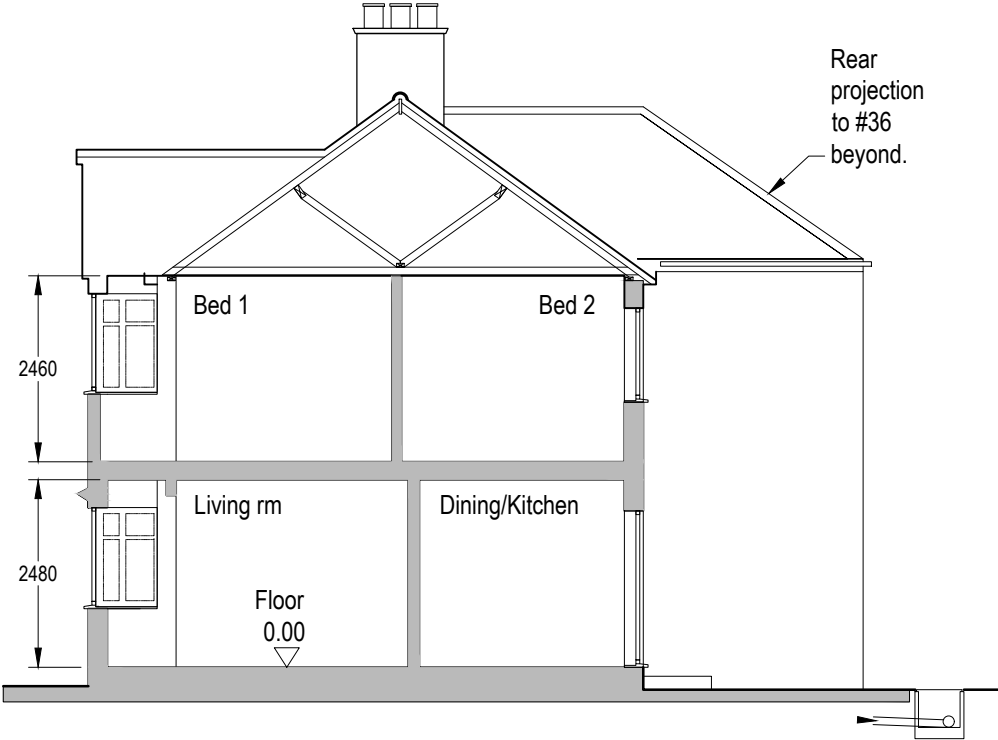

Existing Section/Bay. 1:100

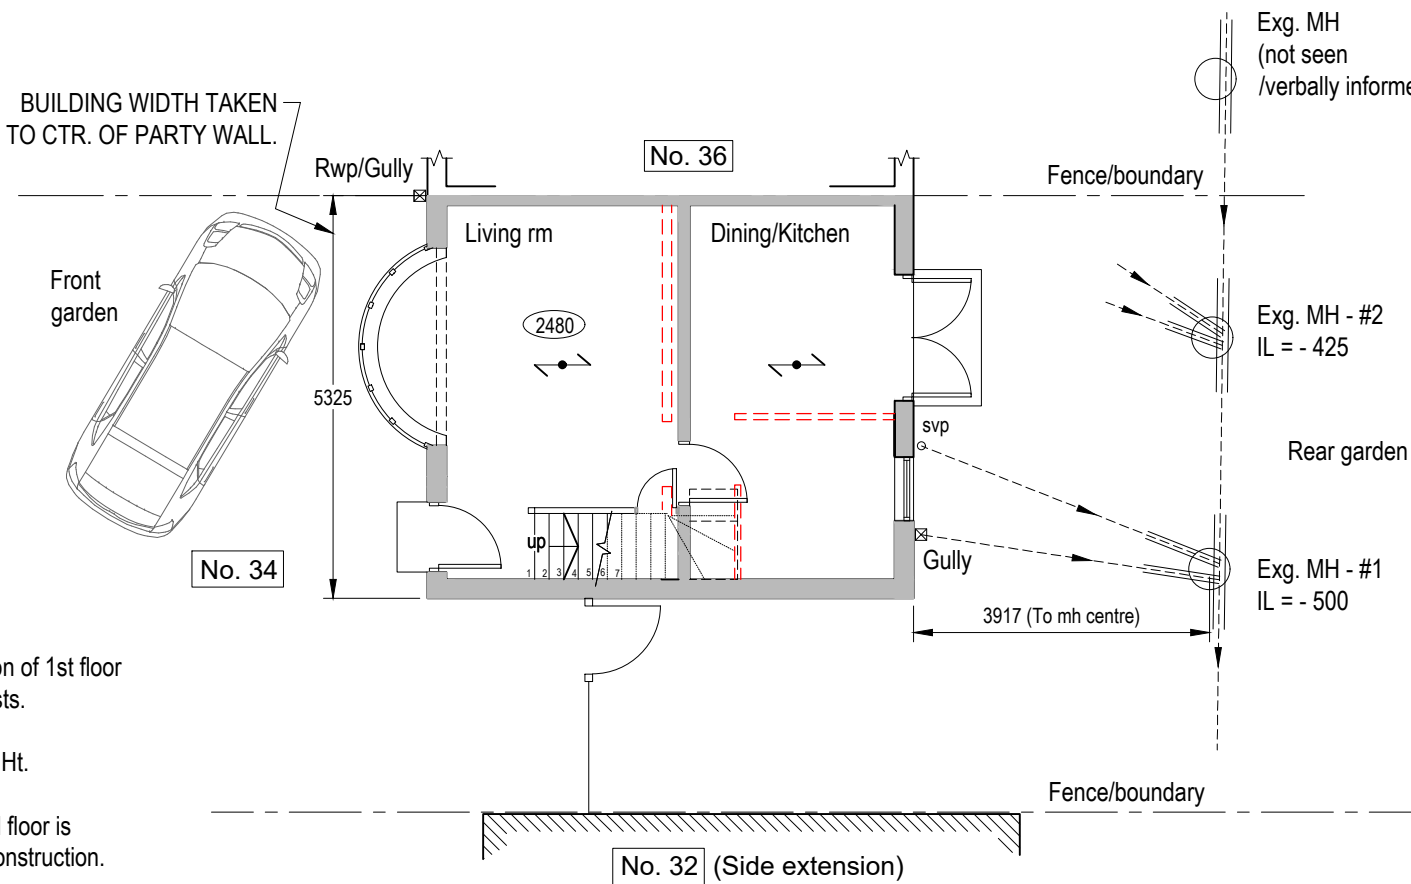

Existing Grd Fr. 1:100

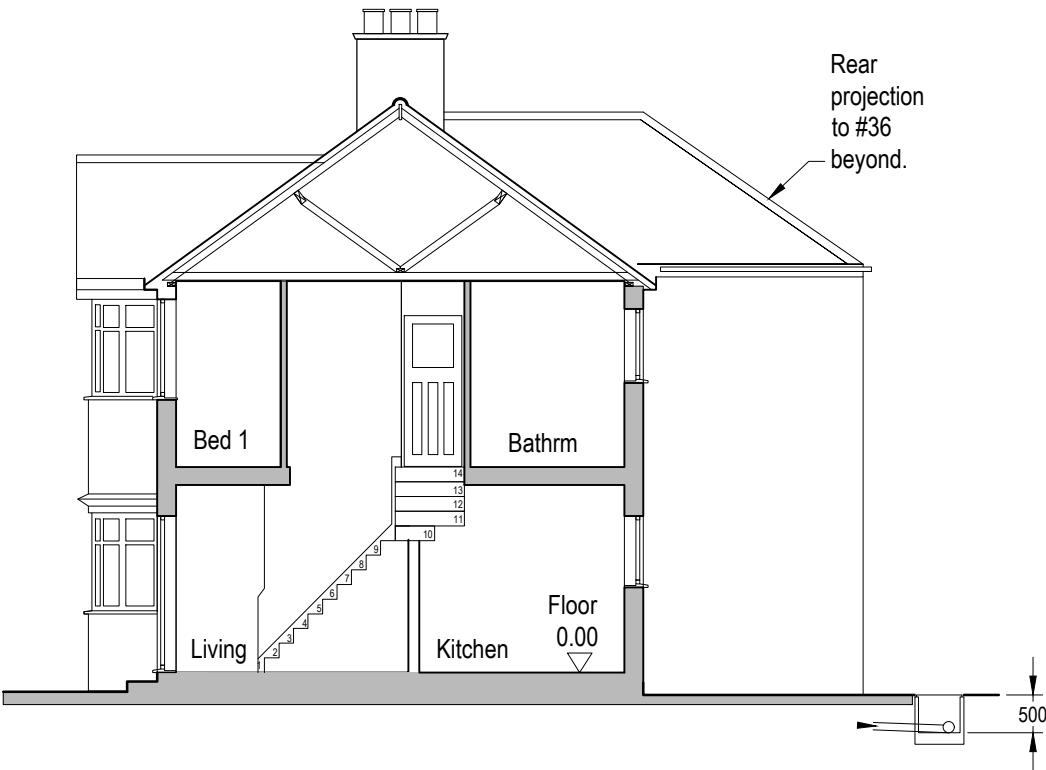

Existing Section/Stairwell. 1:100

- Direction of 1st floor floor, joists.
- Ceiling Ht. 2480
- Ground floor is timber construction.
- First floor walls over



notes.

1. This drawing to be read in conjunction with remaining engineer's & architect's project drawings & specifications.
2. The Contractor must check all levels & dimensions on site and report any discrepancies found.
3. Works are to be to the satisfaction of the Local Authority, statutory bodies & in accordance with current Building Regulations and Codes of Practice.

project. **34 Filey Waye Ruislip HA4 9AU**
Rear & Side Enlargement

title. **Existing Floors**

rev.	B	Revision B denotes plans ready for 2nd resubmission		02/08/21
rev.	A	Changes for resubmission		27/05/21
date.	07-03-2021		drawing no. (yr-job-no.)	rev. B
scale.	As noted at A3			
issue.	Planning Application			
by.	Jatinder Tamrat.	m: 07810 370470.	email: jatinder.t@outlook.com	