


Front

Rear

Side

Existing Elevations 1:100

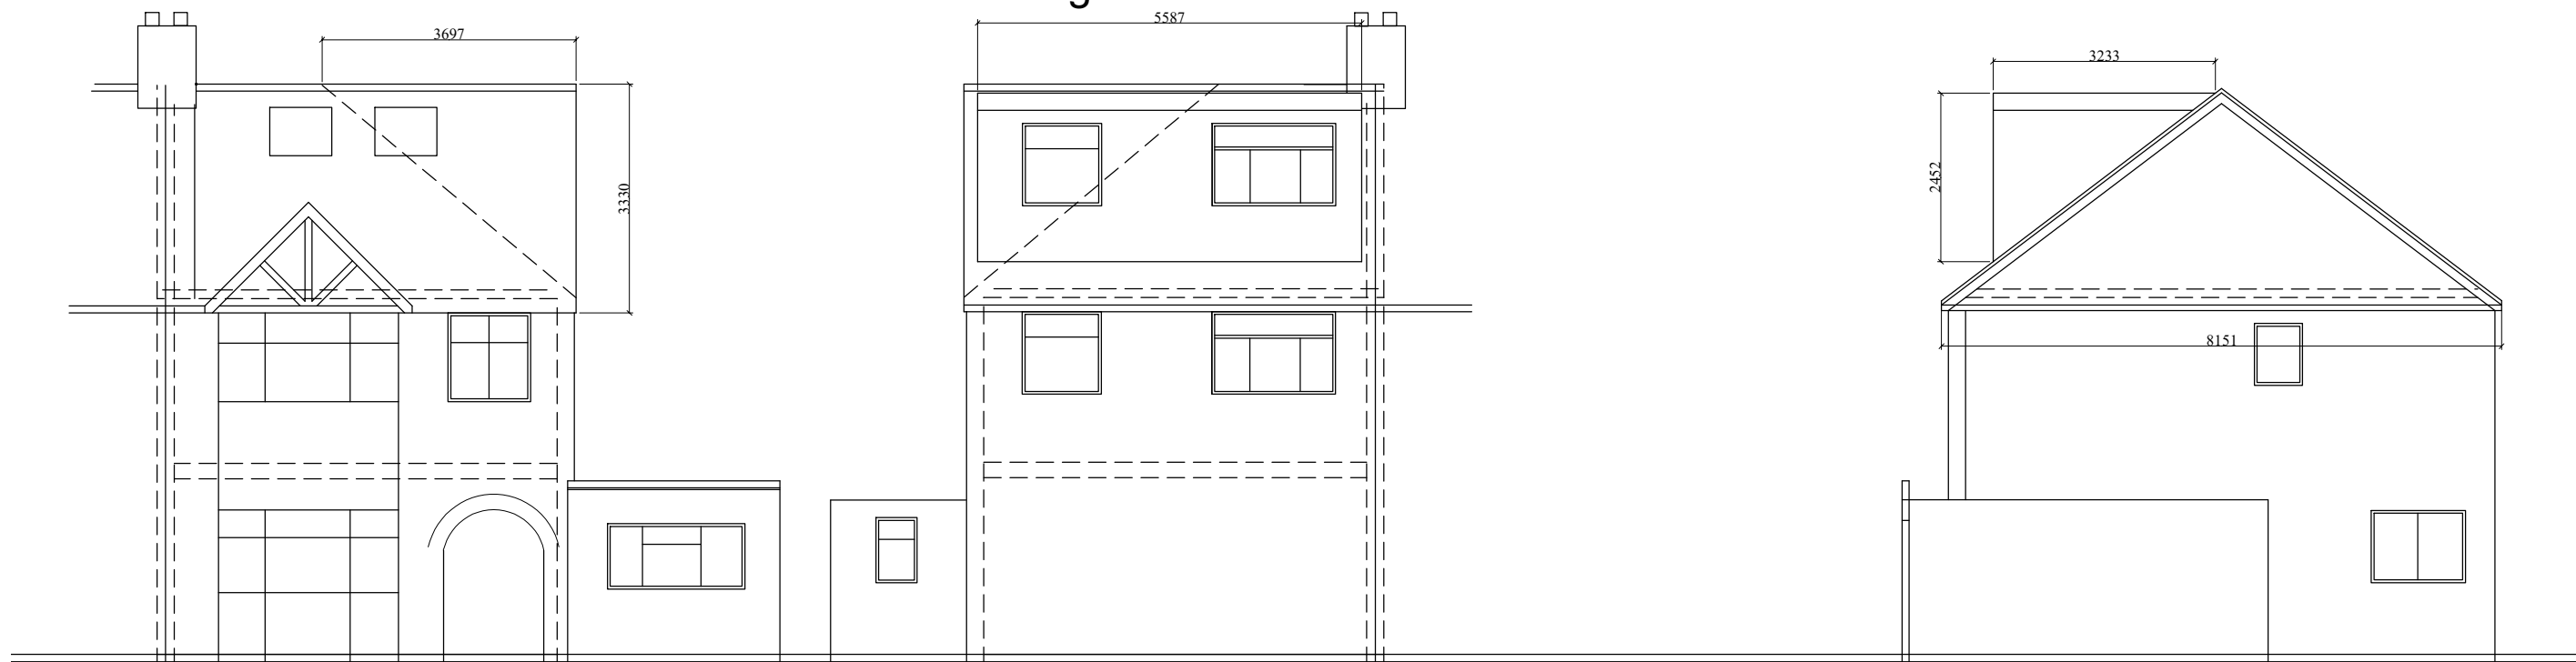

Front

Rear

Side

Proposed Elevations 1:100

Name		SITE ADDRESS	
Mr. Zahid		26 Warwick Road West Drayton, UB7 9BZ	
TITLE			
<i>Elevations</i>			
SCALE	DATE	DWG NO	Rev

Scale Bar 1:50

Scale Bar 1:100

ALL DIMENSIONS SHOWN ARE IN MILLIMETRES

Scale Bar 1:500

