




Front

Rear

Side

Existing Elevations 1:100

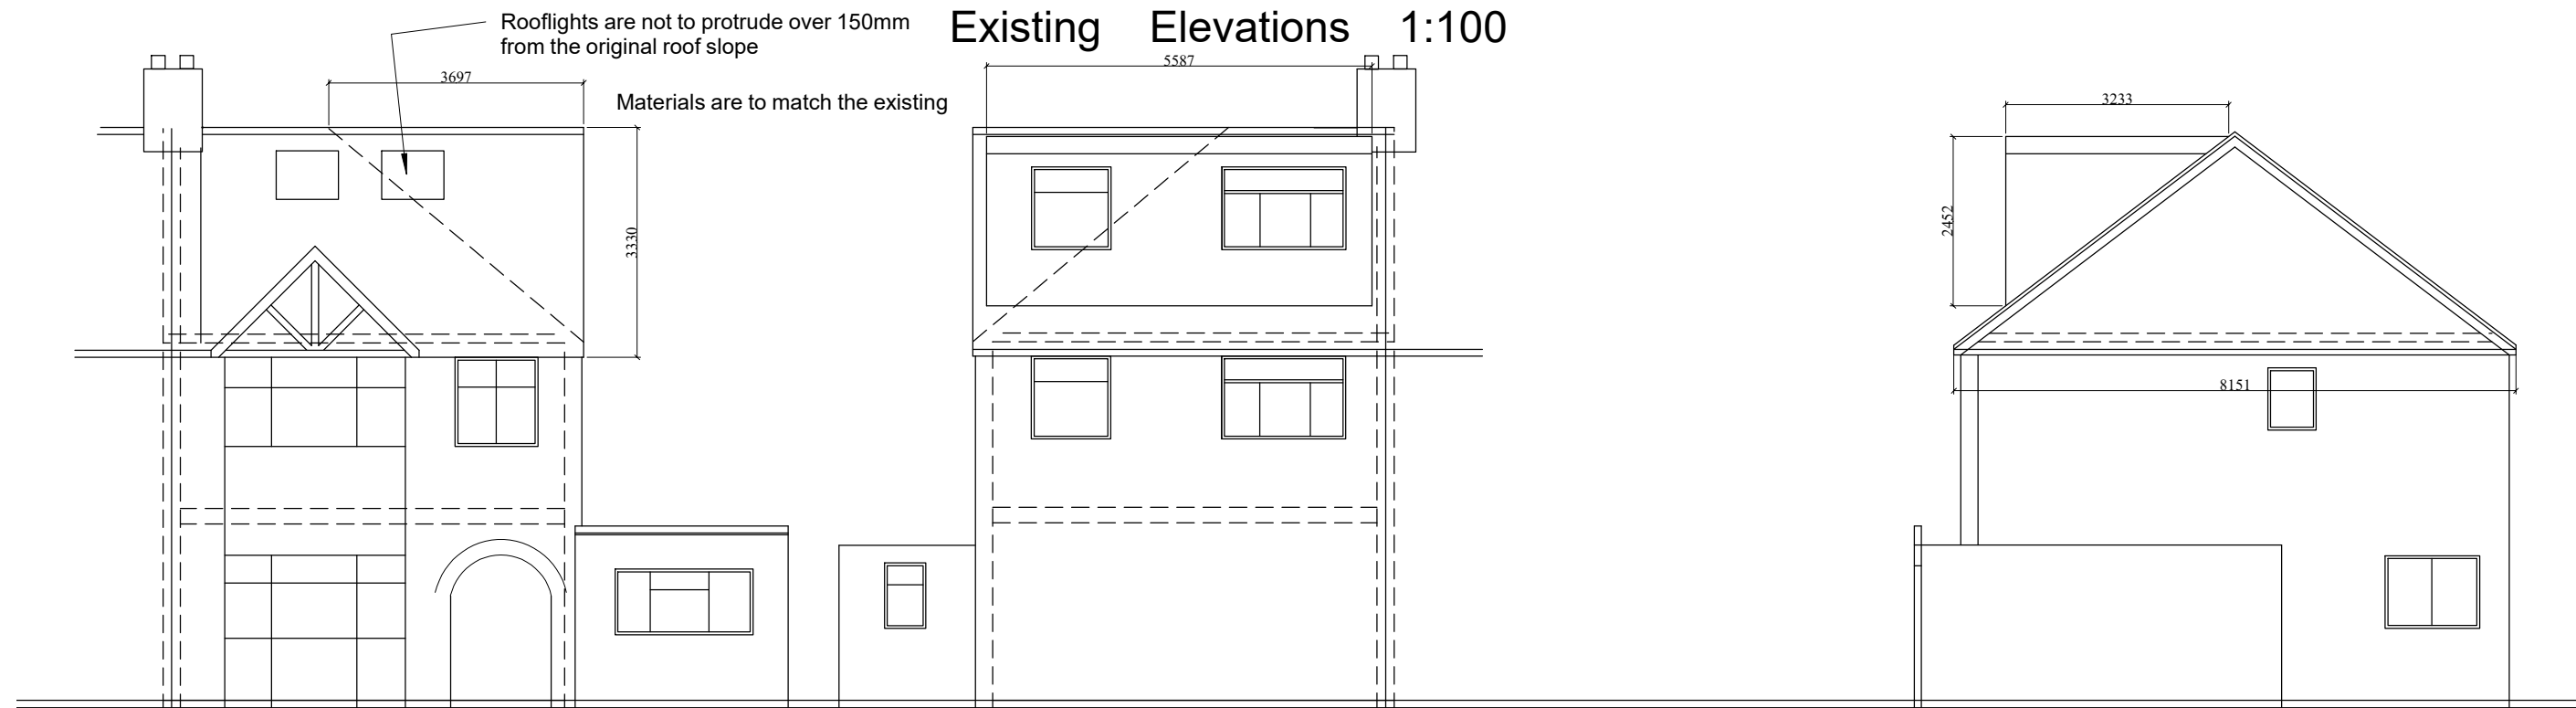

Front

Rear


Side

Proposed Elevations 1:100

Name		SITE ADDRESS	
Mr. Zahid		26 Warwick Road West Drayton, UB7 9BZ	
TITLE			
<i>Elevations</i>			
SCALE	DATE	DWG NO	Rev
	06/05/2026	NM26WR03	

Scale Bar 1:50

Scale Bar 1:100

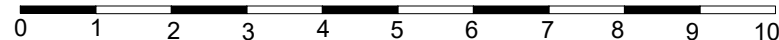

ALL DIMENSIONS SHOWN ARE IN MILLIMETRES

