



Ground Floor

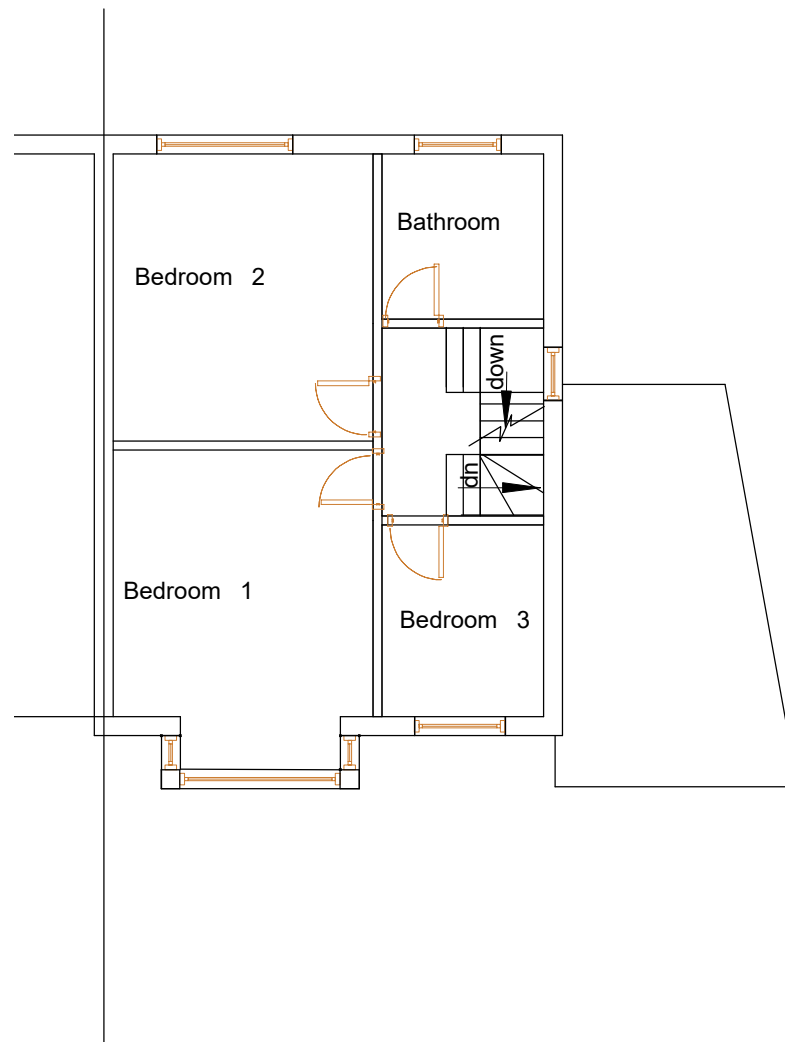


First Floor

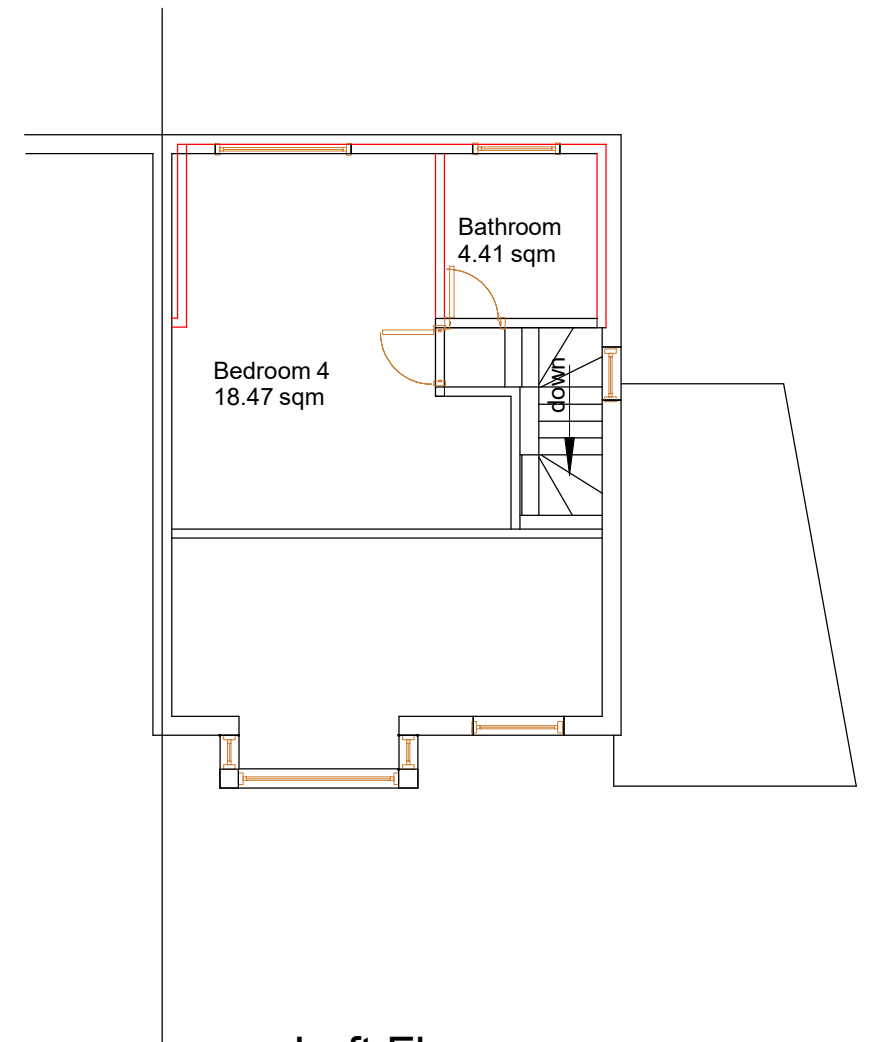

Loft Floor

Proposed Layout plans 1:100

Scale Bar 1:50

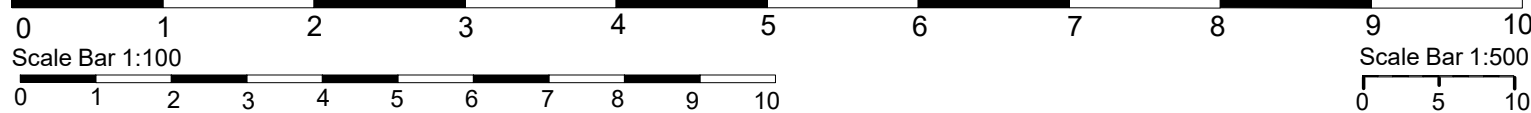

ALL DIMENSIONS SHOWN ARE IN MILLIMETRES

Name		SITE ADDRESS	
Mr. Zahid		26 Warwick Road West Drayton, UB7 9BZ	
TITLE			
<i>Proposed layout plan</i>			
SCALE	DATE	DWG NO	Rev