


Rear

Side

Existing Elevations 1:100

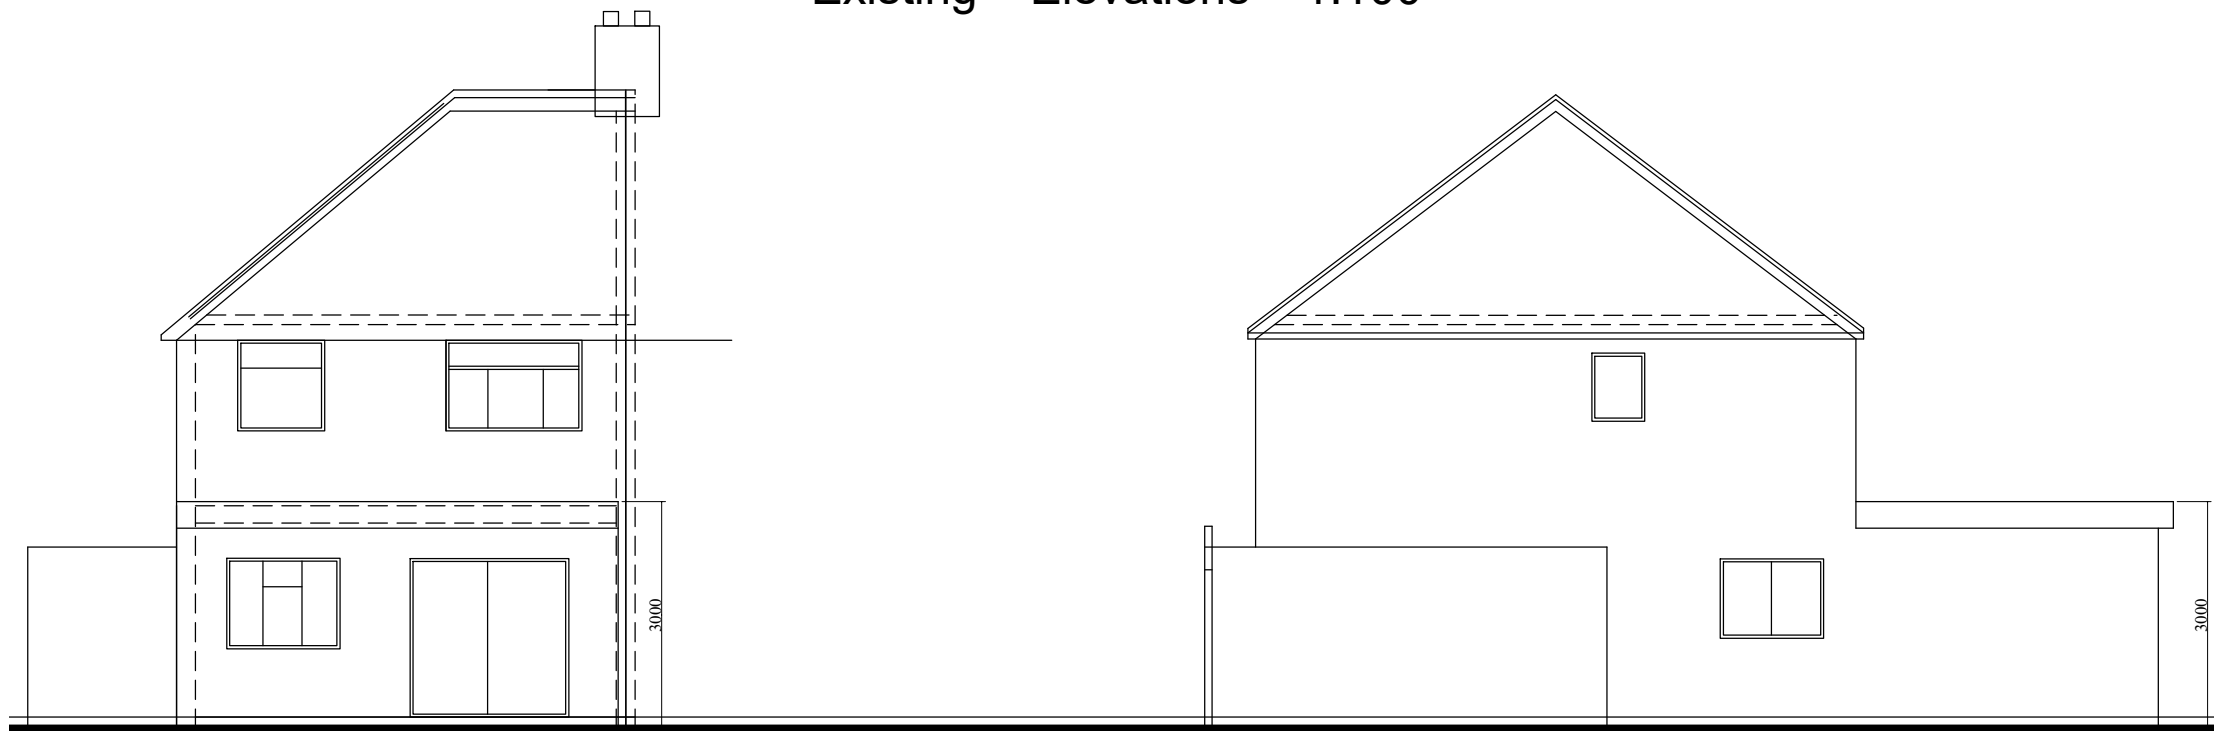


Rear


Side

Proposed Elevations 1:100

Scale Bar 1:50

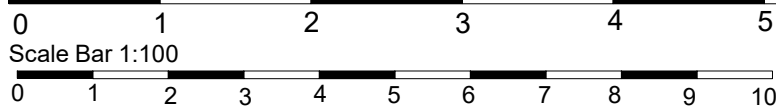

ALL DIMENSIONS SHOWN ARE IN MILLIMETRES

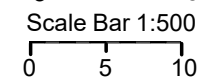

<i>Name</i>		<i>SITE ADDRESS</i>	
Mr. Zahid		26 Warwick Road West Drayton, UB7 9BZ	
<i>TITLE</i>			
<i>Elevations</i>			
<i>SCALE</i>	<i>DATE</i>	<i>DWG NO</i>	<i>Rev</i>
	20/05/2026	NM26WR02	