
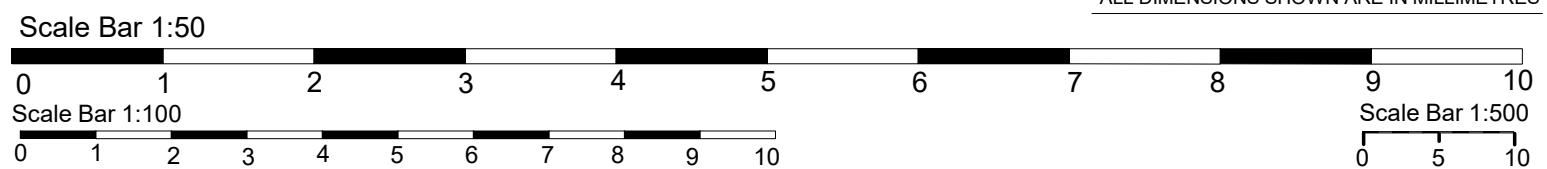


Proposed Ground Floor Layout plans
(Larger extension application)
1:100

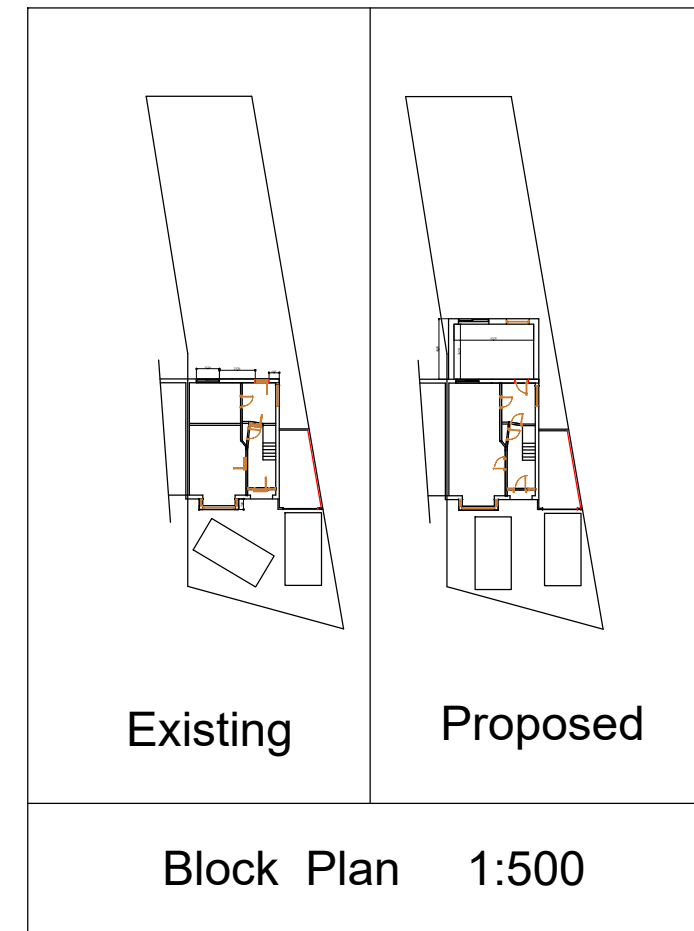

<i>Name</i>		<i>SITE ADDRESS</i>	
Mr. Zahid		26 Warwick Road West Drayton, UB7 9BZ	
<i>TITLE</i>			
<i>Layout plans</i>			
<i>SCALE</i>	<i>DATE</i>	<i>DWG NO</i>	<i>Rev</i>
	20/05/2026	NM26WR01	