



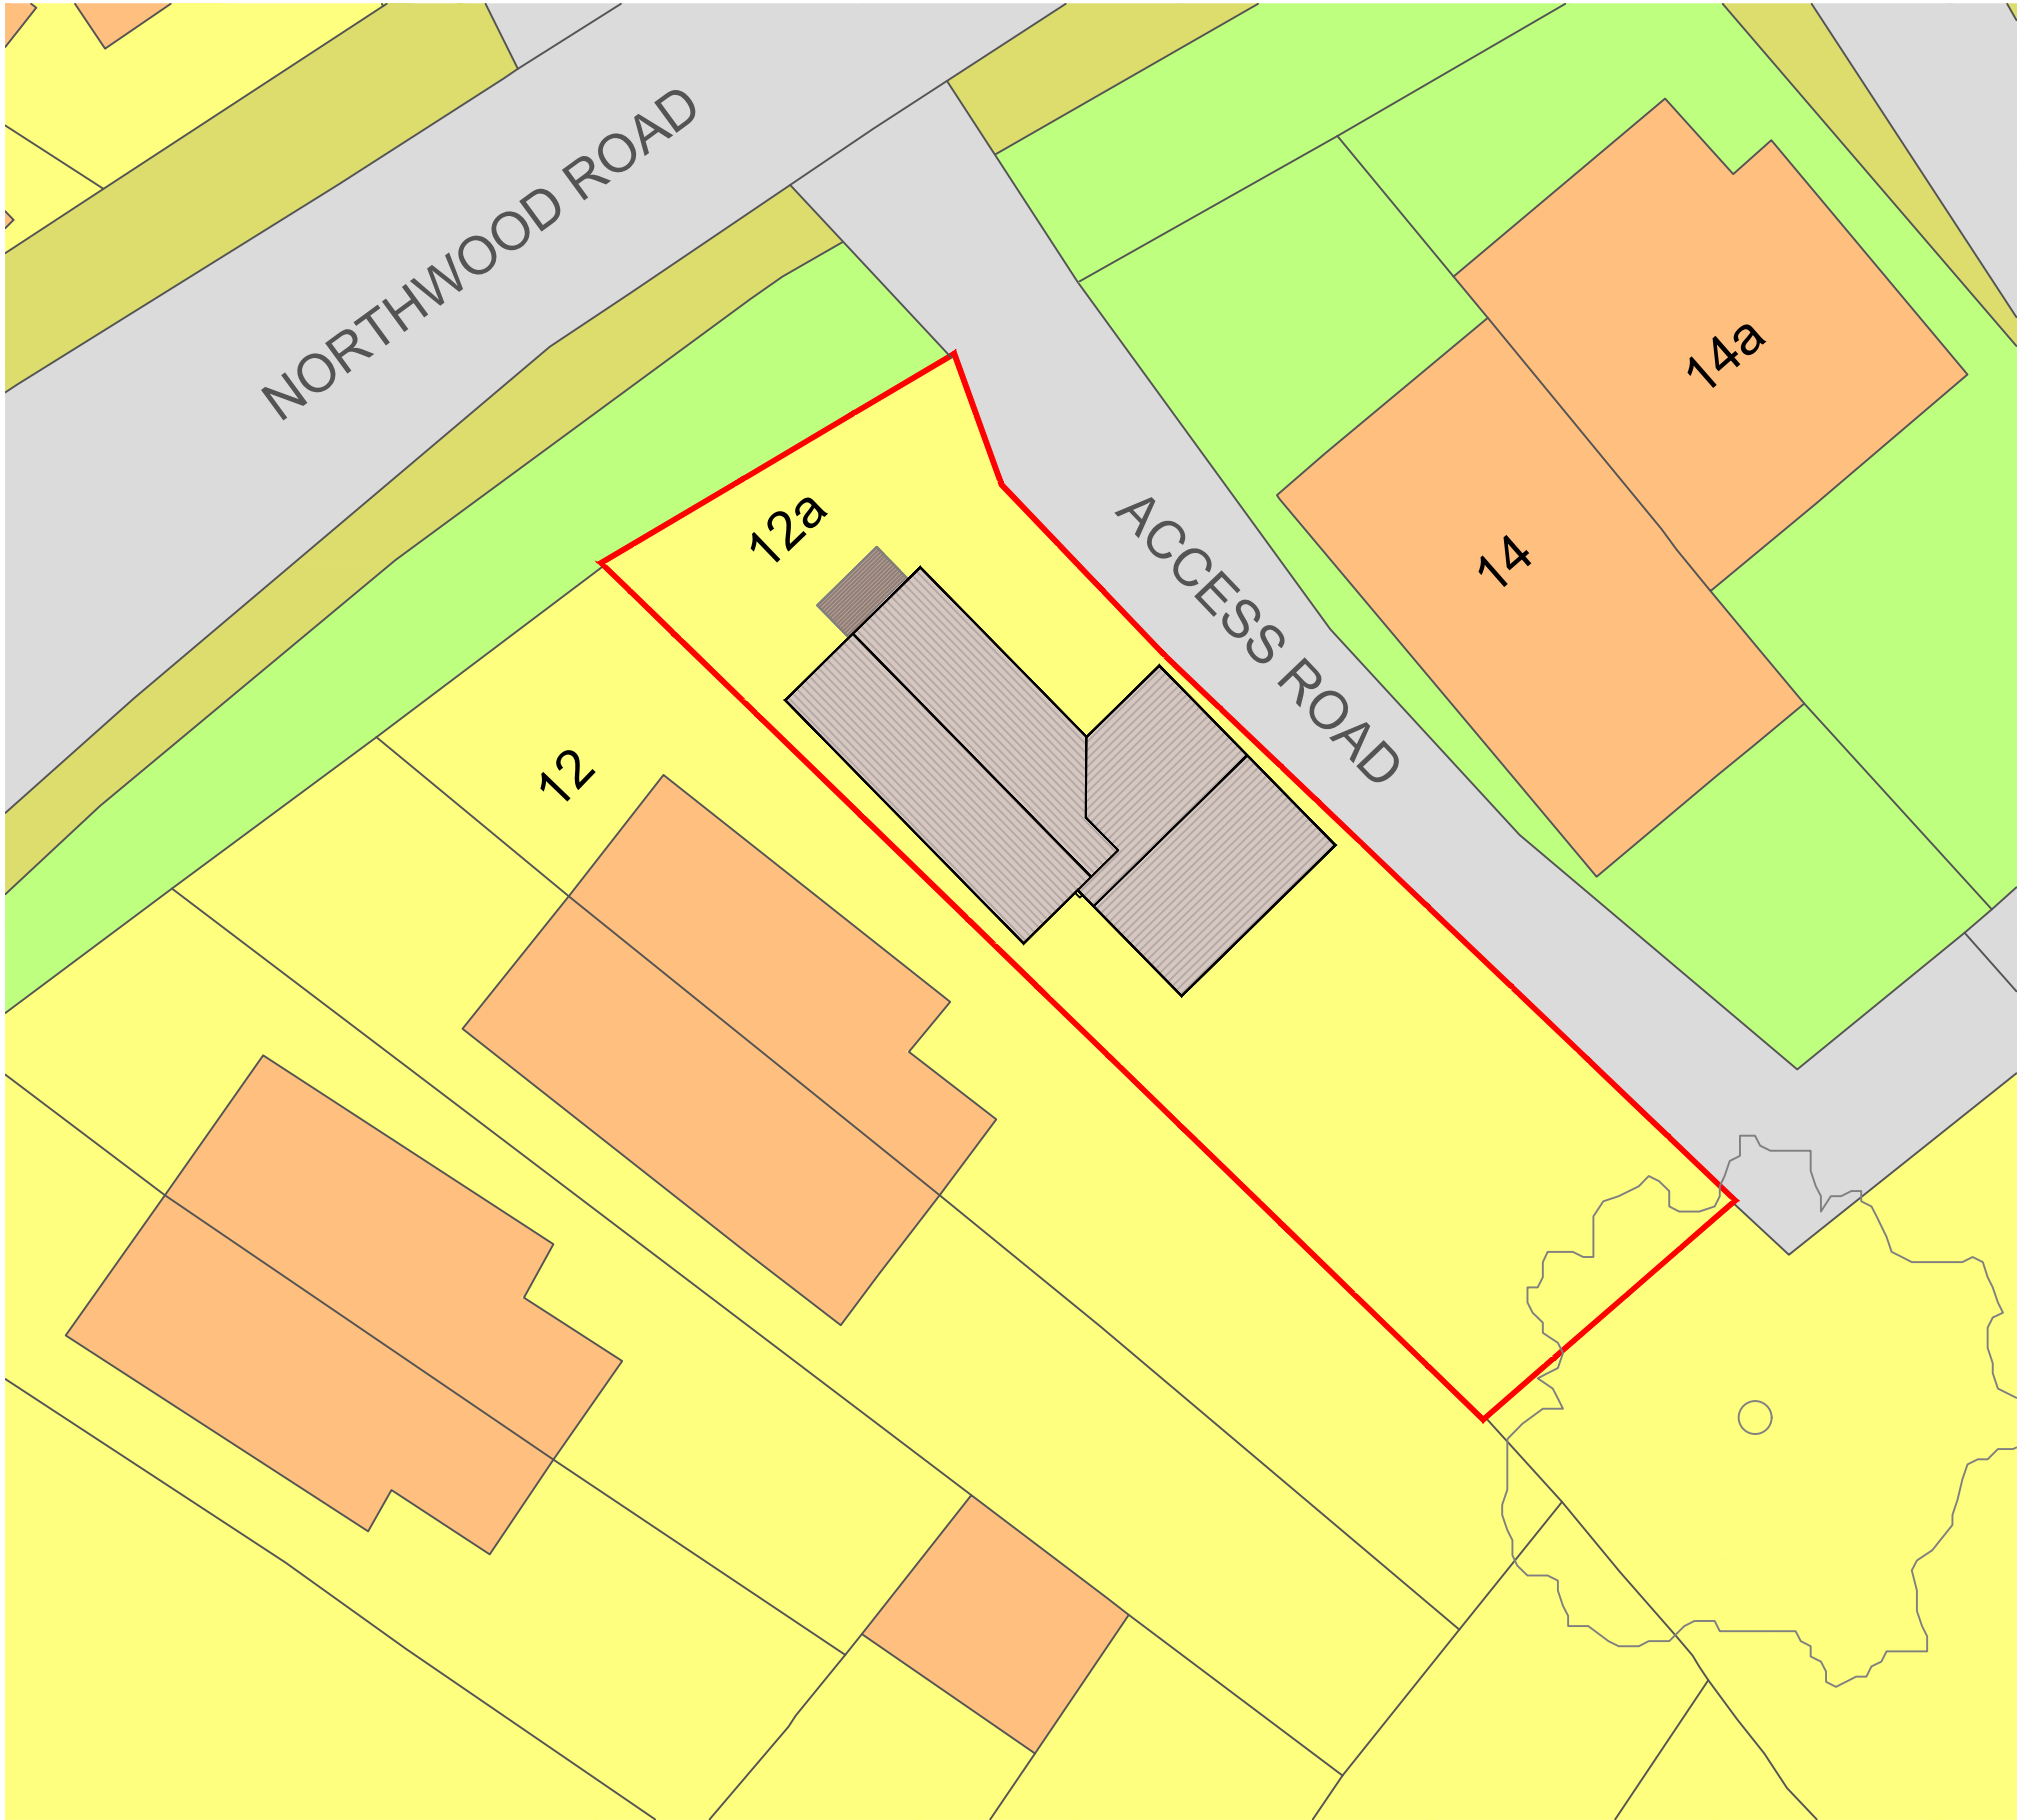


BLOCK PLAN
Scale 1:200

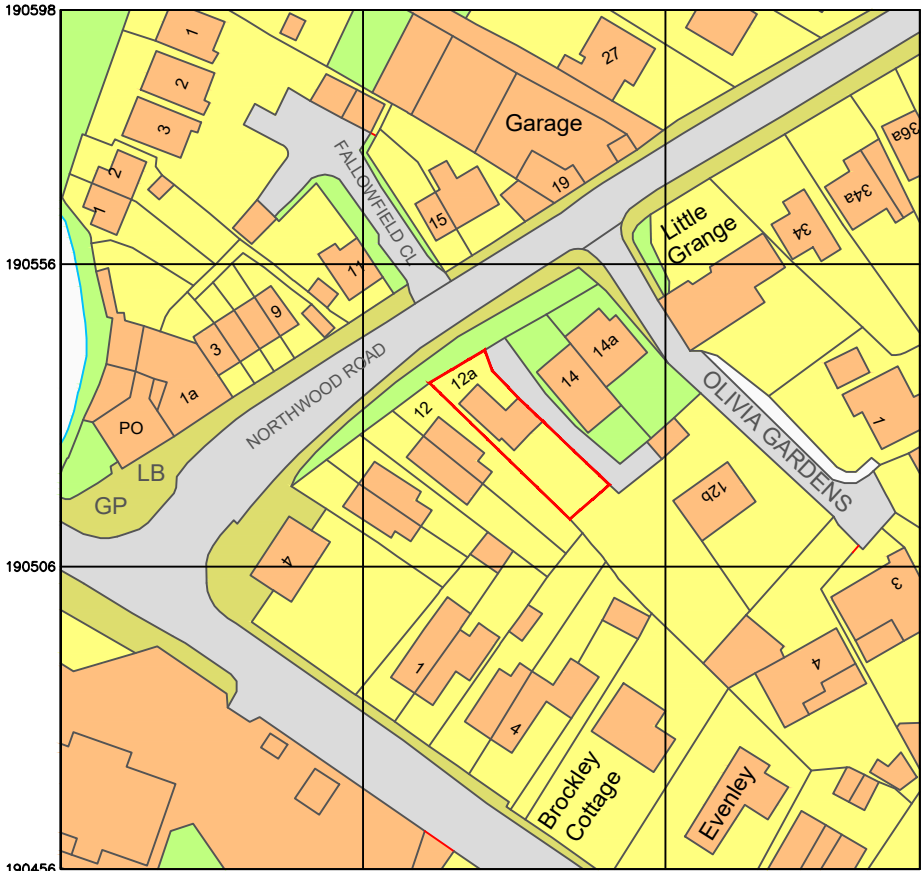

Produced on 20 September 2024 from the Ordnance Survey National Geographic Database and incorporating surveyed revision available at this date.
This map shows the area bounded by 505372 190456,505514 190456,505514 190598,505372 190598,505372 190456
Crown copyright and database rights 2024 OS 100054135. Supplied by copla ltd trading as UKPlanningMaps.com a licensed Ordnance Survey partner (OS 100054135).
Data licence expires 20 September 2025. Unique plan reference: v2f//1151922/1548981



LOCATION PLAN
Scale 1:1250

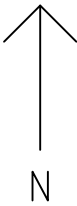

This drawing is to be read in conjunction with all relevant documents. This drawing is copyright © and may not be reproduced without permission	CLIENT		DRAWING TITLE				 ProPlan Designs Architectural Design Services Tel: 07966 6117 336 Mail: info@proplandesigns.co.uk Web: www.proplandesigns.com
	Mr and Mrs Kent		Site Location and Block Plans				
	JOB DESCRIPTION		Scale	Date	Drawn	Checked	
	12A Northwood Road Harefield UB9 6PW		Revisions				
						Drawing Number	P9962 - 107